



EXISTING GROUND FLOOR PLAN

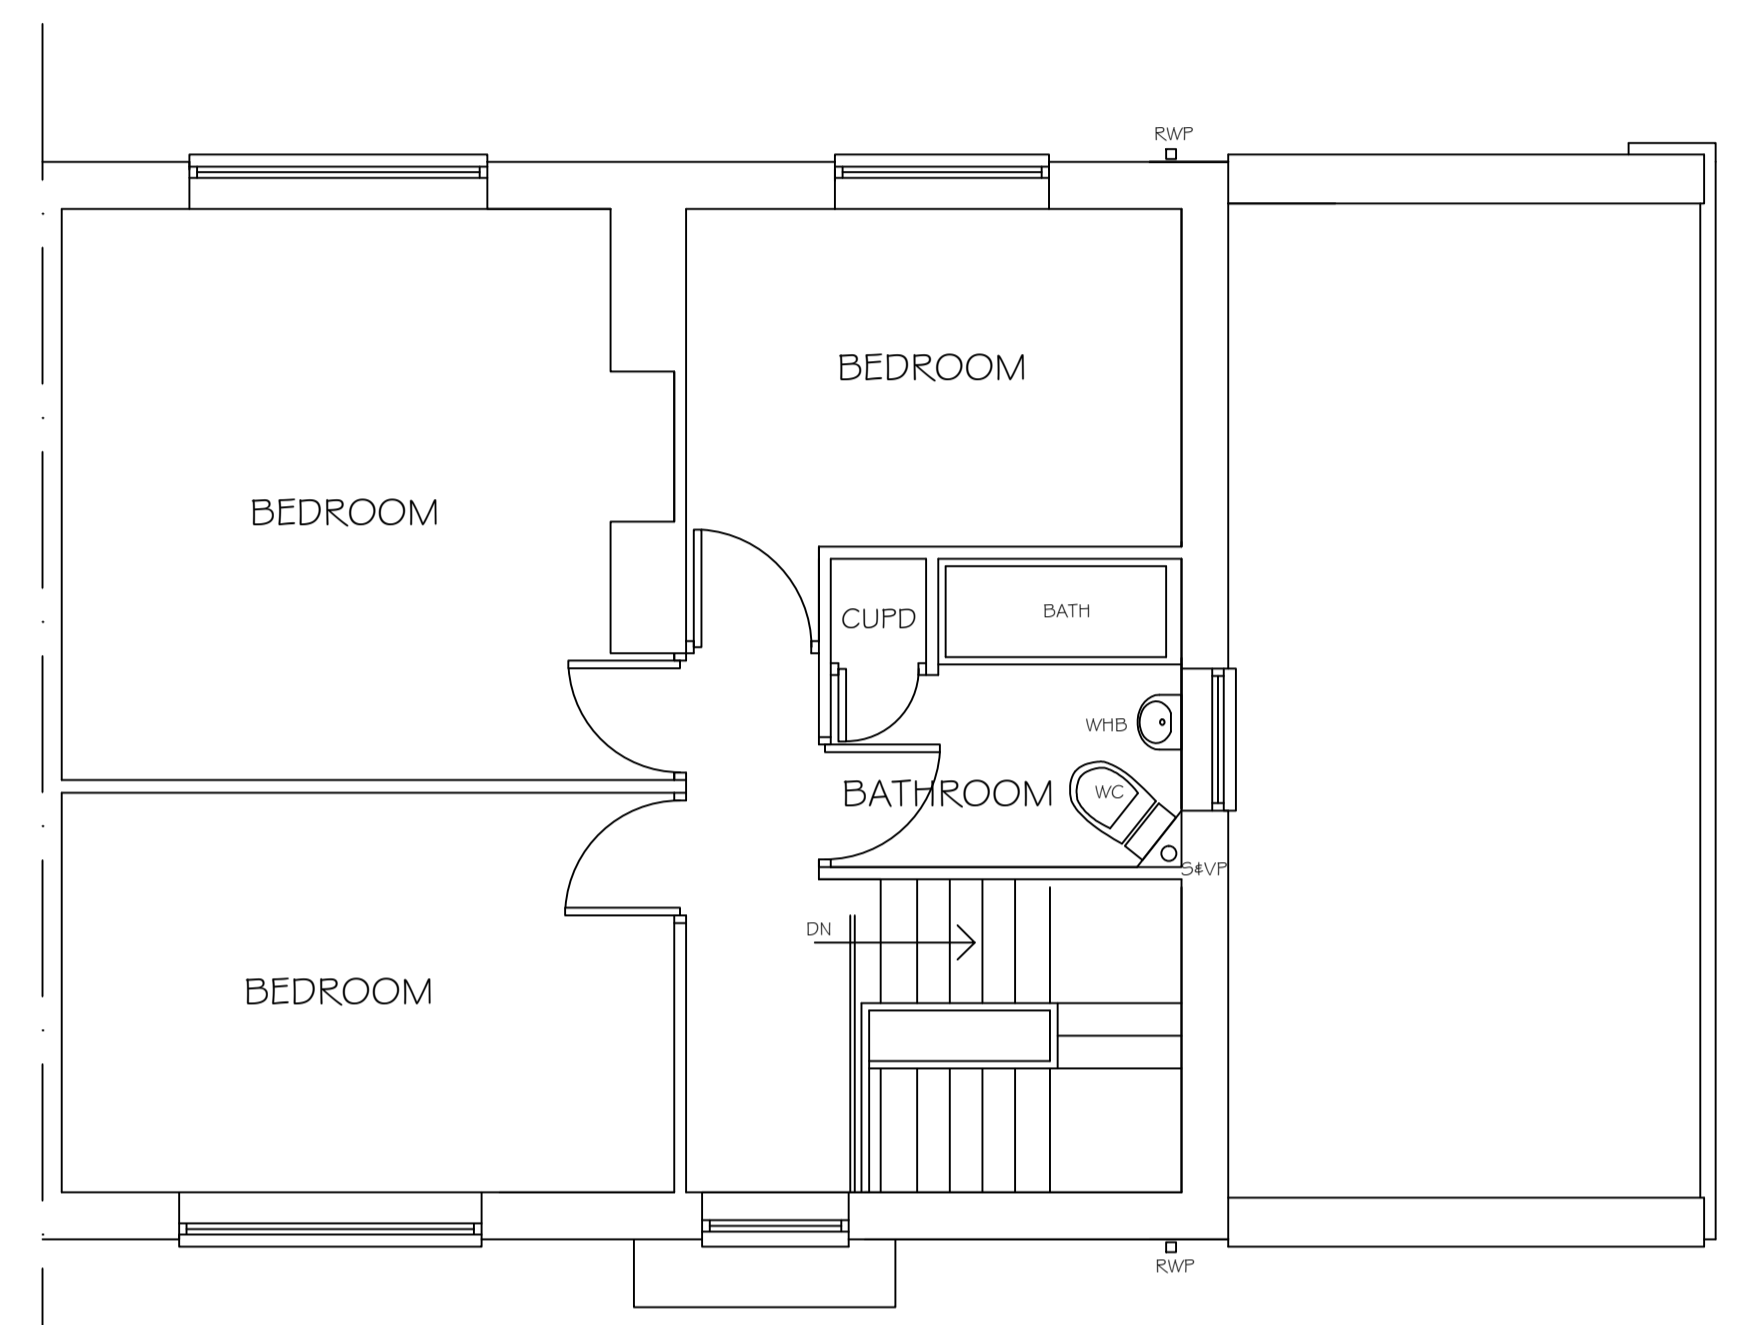

EXISTING FIRST FLOOR PLAN

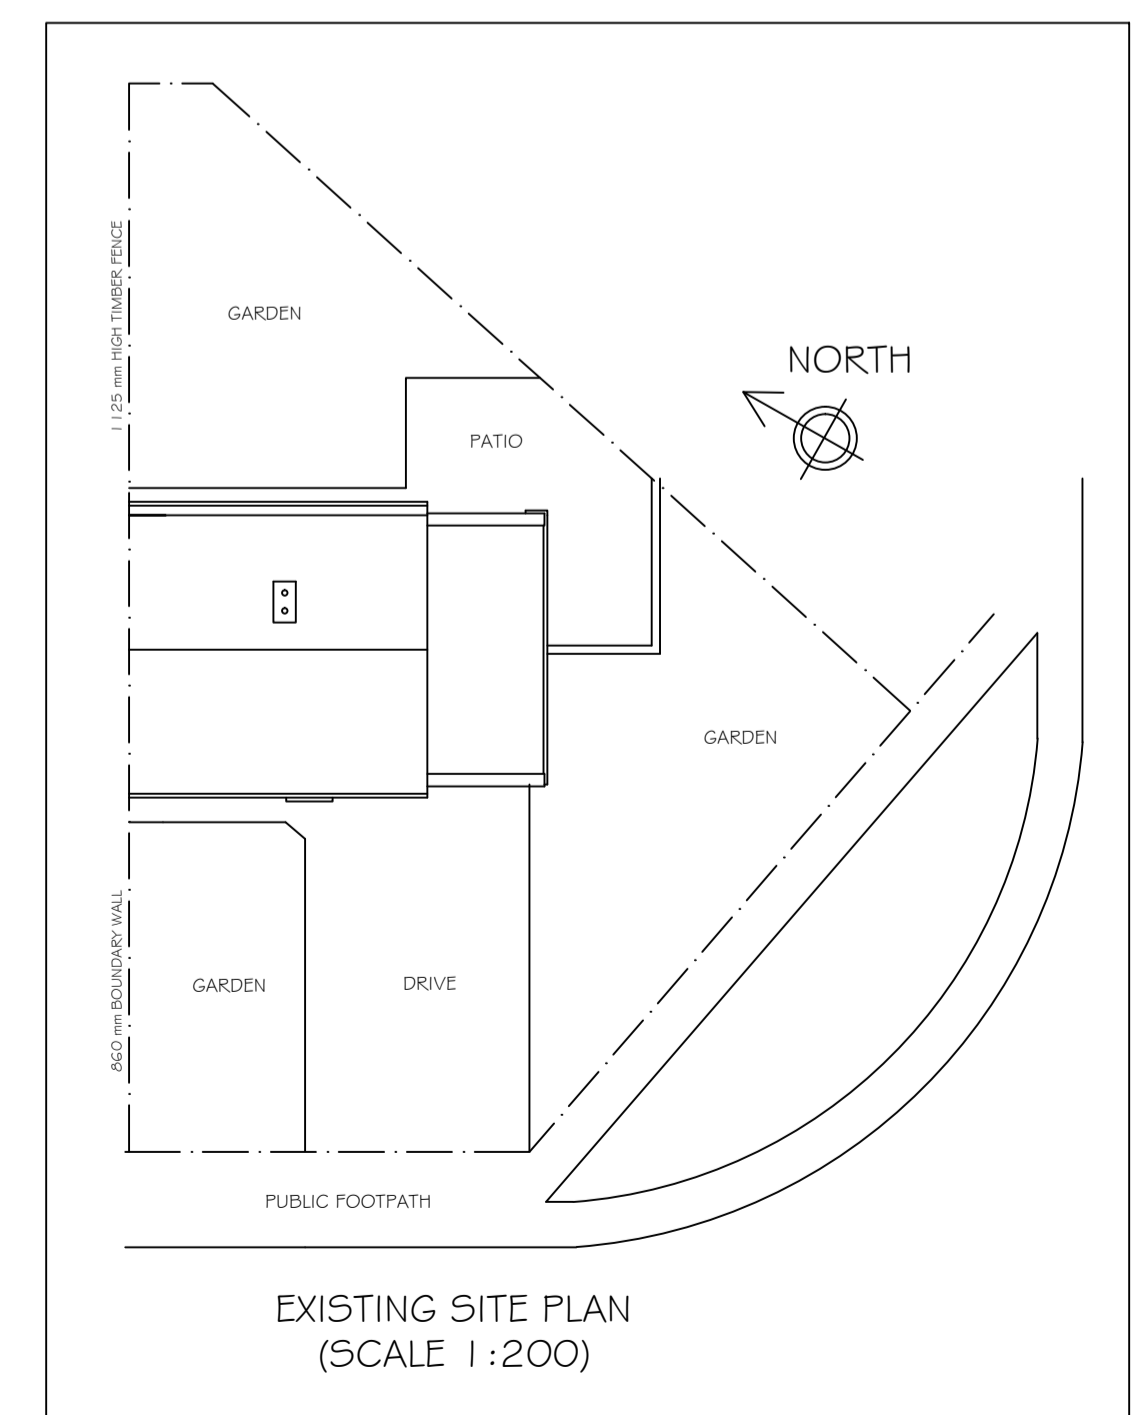

EXISTING SITE PLAN (SCALE 1:200)

REVISION	DESCRIPTION	DRAWN BY	DATE
----------	-------------	----------	------

KBdesign
Architectural Services

SUITE 3,
TOWN HALL CHAMBERS,
7 BEACH ROAD,
SOUTH SHIELDS,
TYNE & WEAR,
NE33 2QA.
TEL : 0191 4566983
Email : mail@kbdesign.org.uk

TITLE
**PROPOSED EXTENSIONS
67 BROCKLEY AVENUE SOUTH SHIELDS
EXISTING PLANS**

SCALE	DATE	DRAWN BY
1:50 & 1:200	23.05.2016	K.BUTLER
PROJECT No	DRAWING No	Revision
044G	2391	

THIS DRAWING AND/OR SPECIFICATION IS THE SOLE PROPERTY AND COPYRIGHT OF KB DESIGN AND MAY NOT BE DISCLOSED TO ANY THIRD PARTY OR REPRODUCED IN WHOLE OR IN PART WITHOUT THE PRIOR CONSENT OF AN AUTHORISED REPRESENTATIVE OF KB DESIGN.