




EXISTING REAR ELEVATION

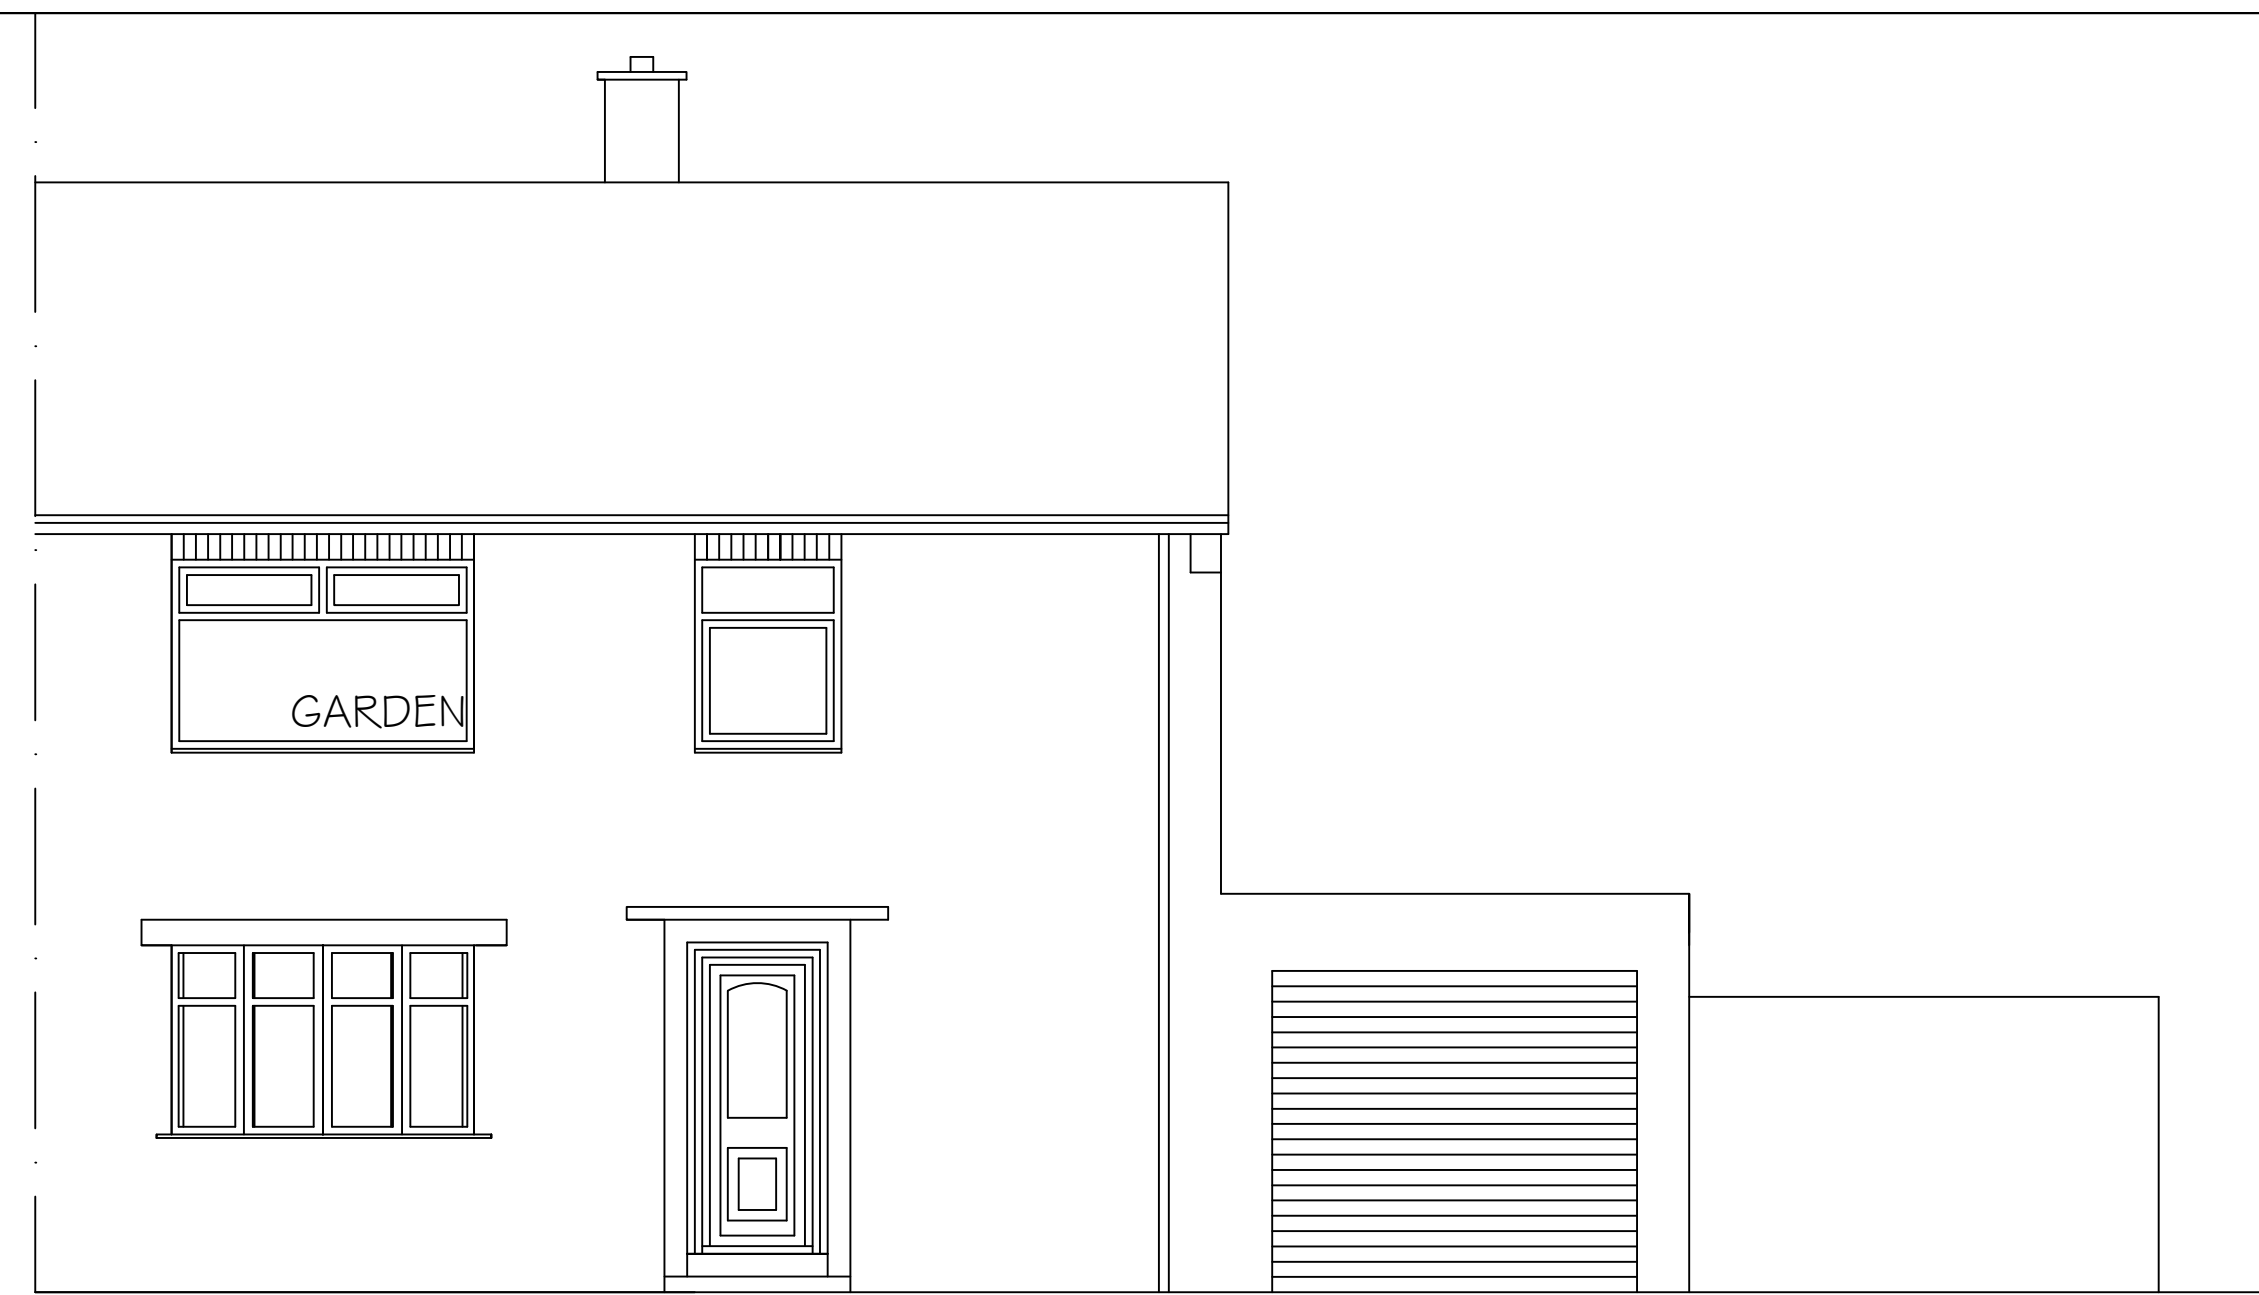


EXISTING FRONT ELEVATION

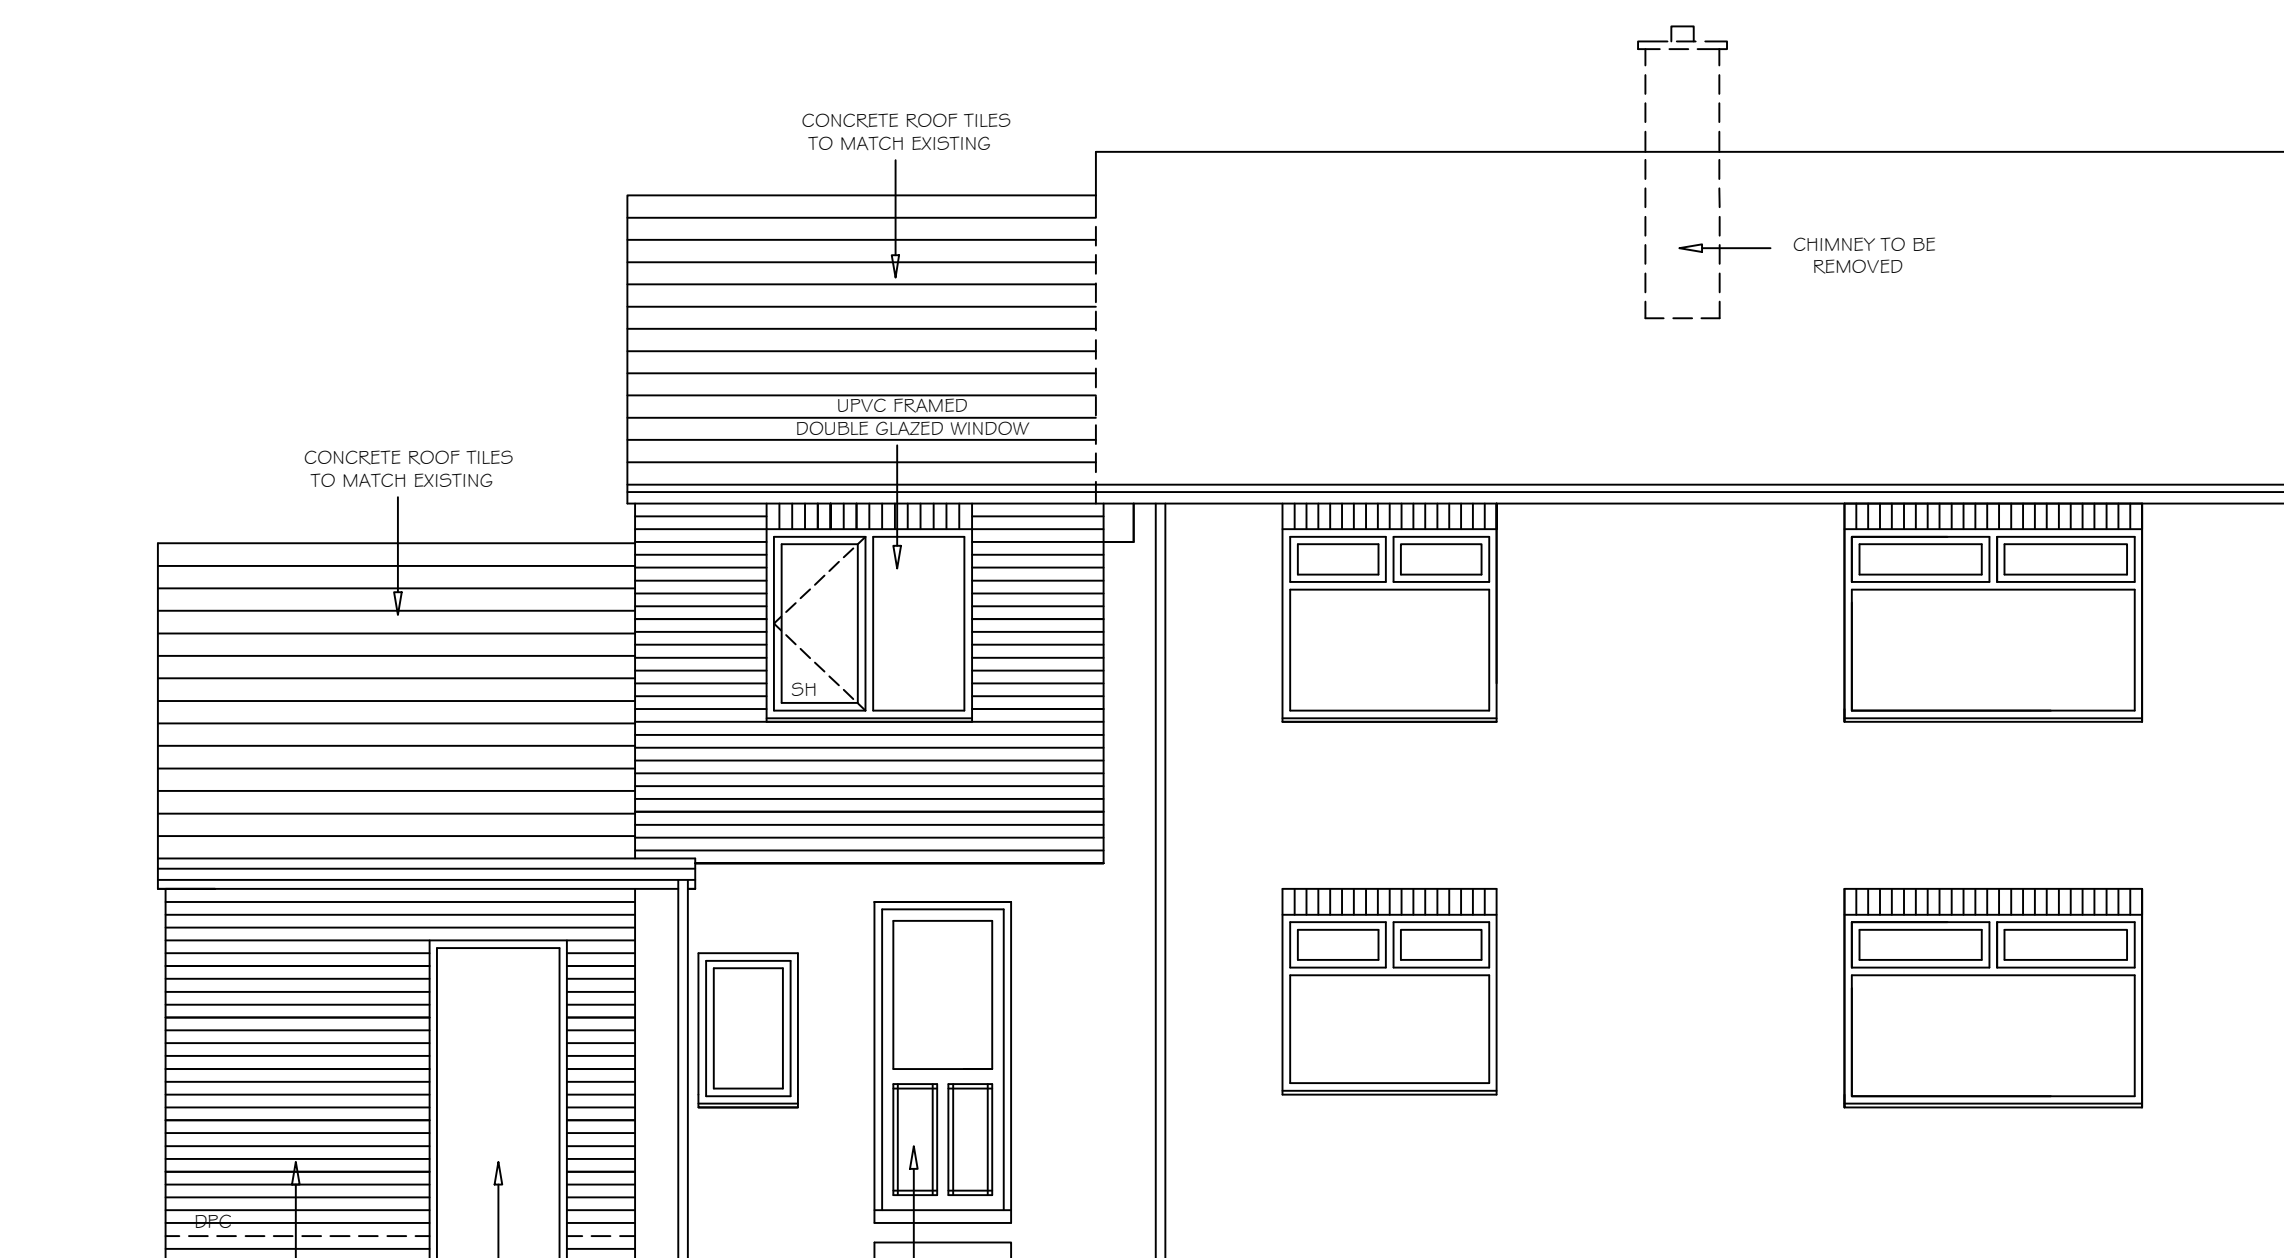


PROPOSED REAR ELEVATION

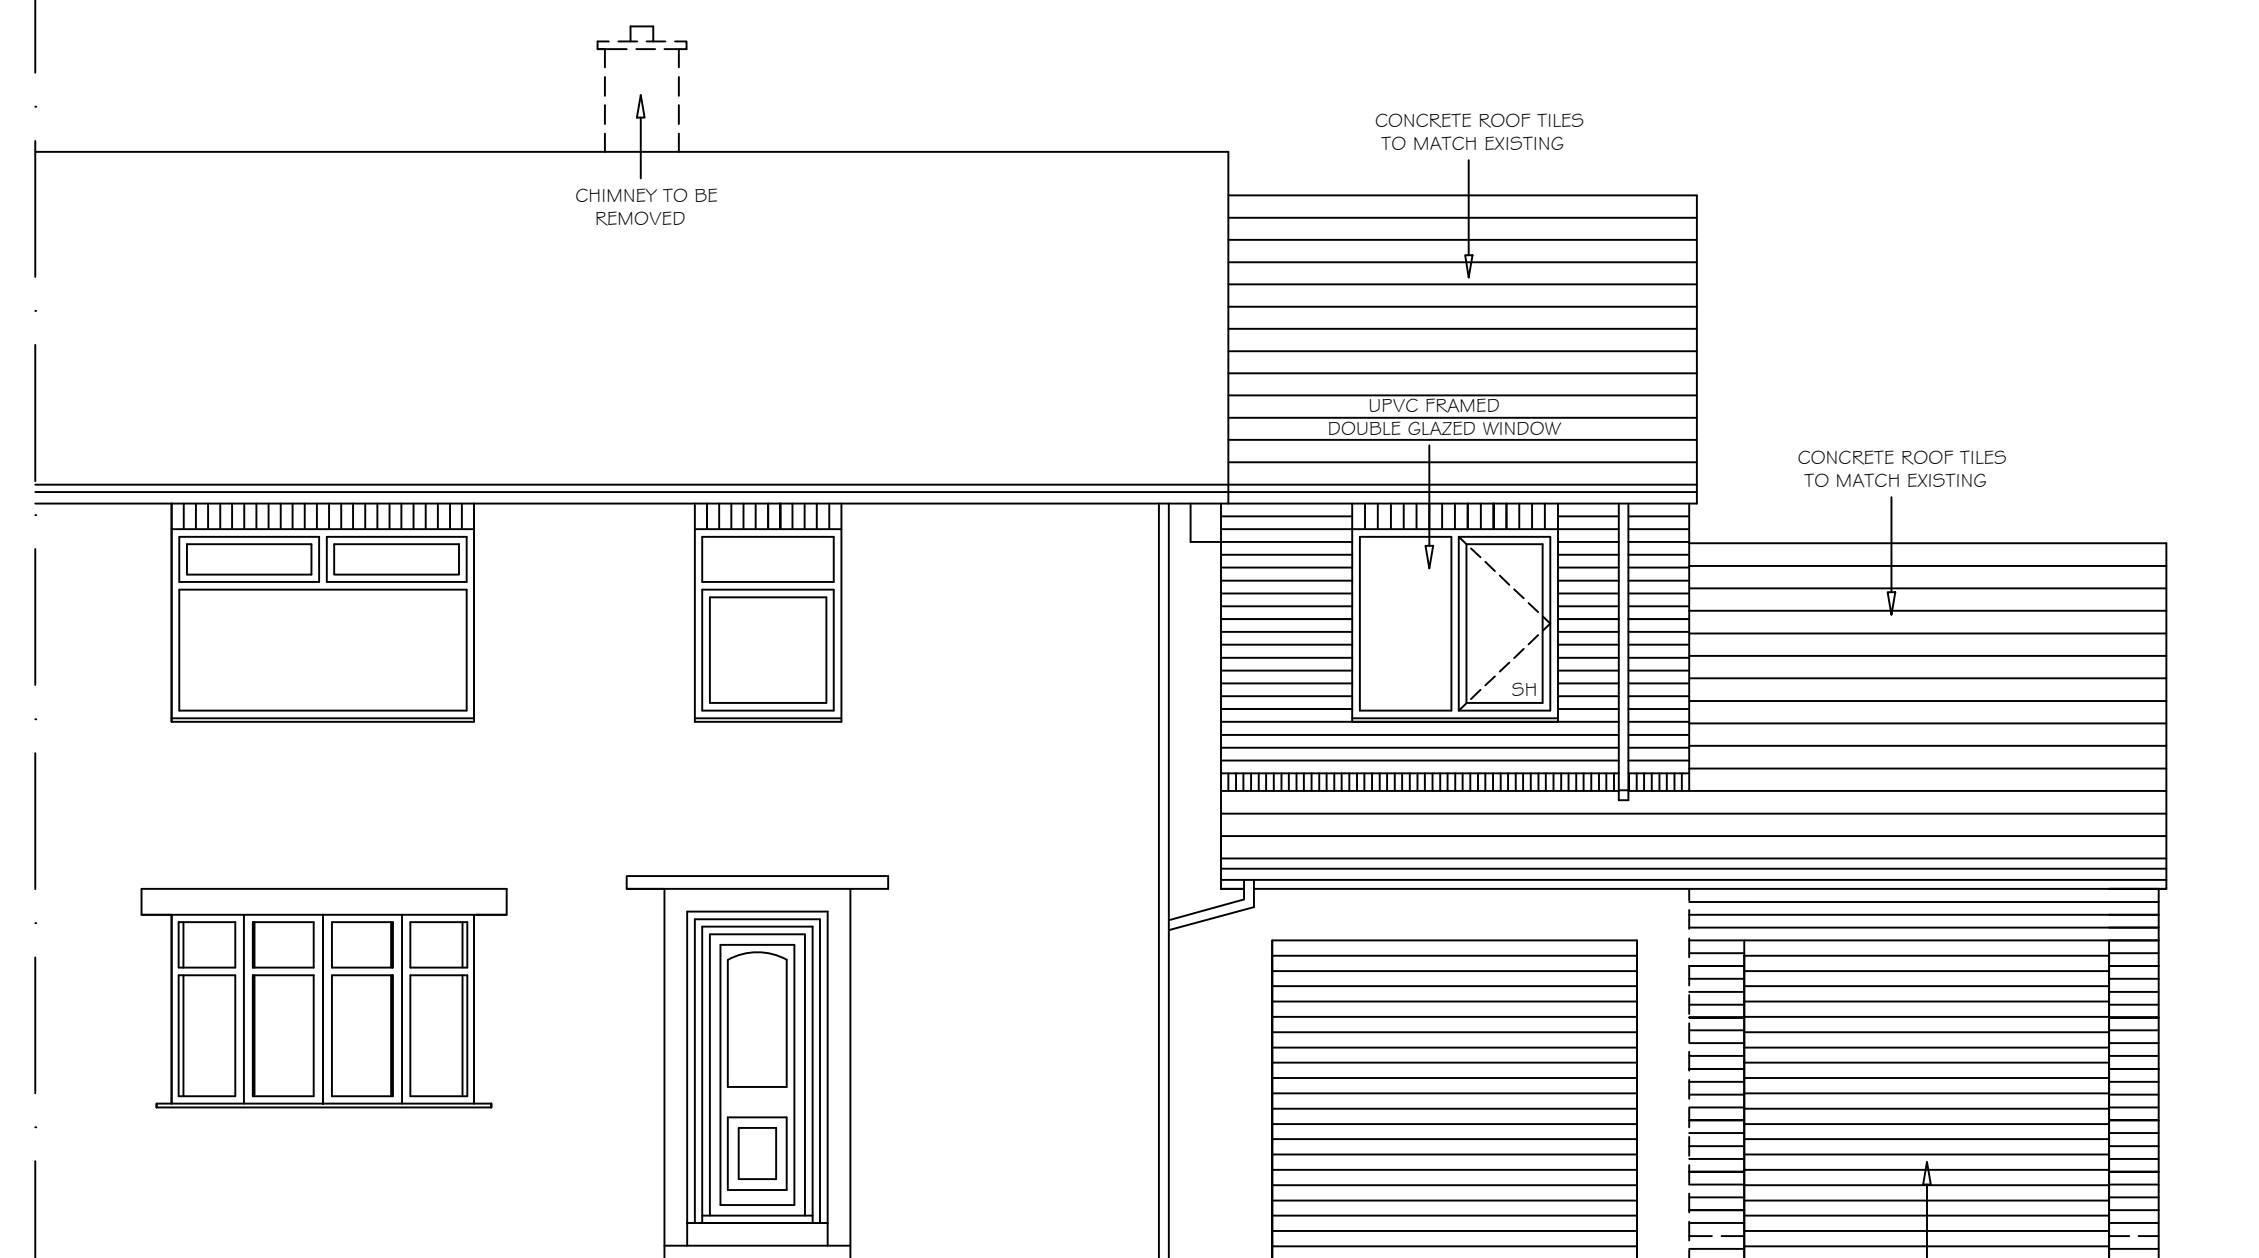

PROPOSED FRONT ELEVATION

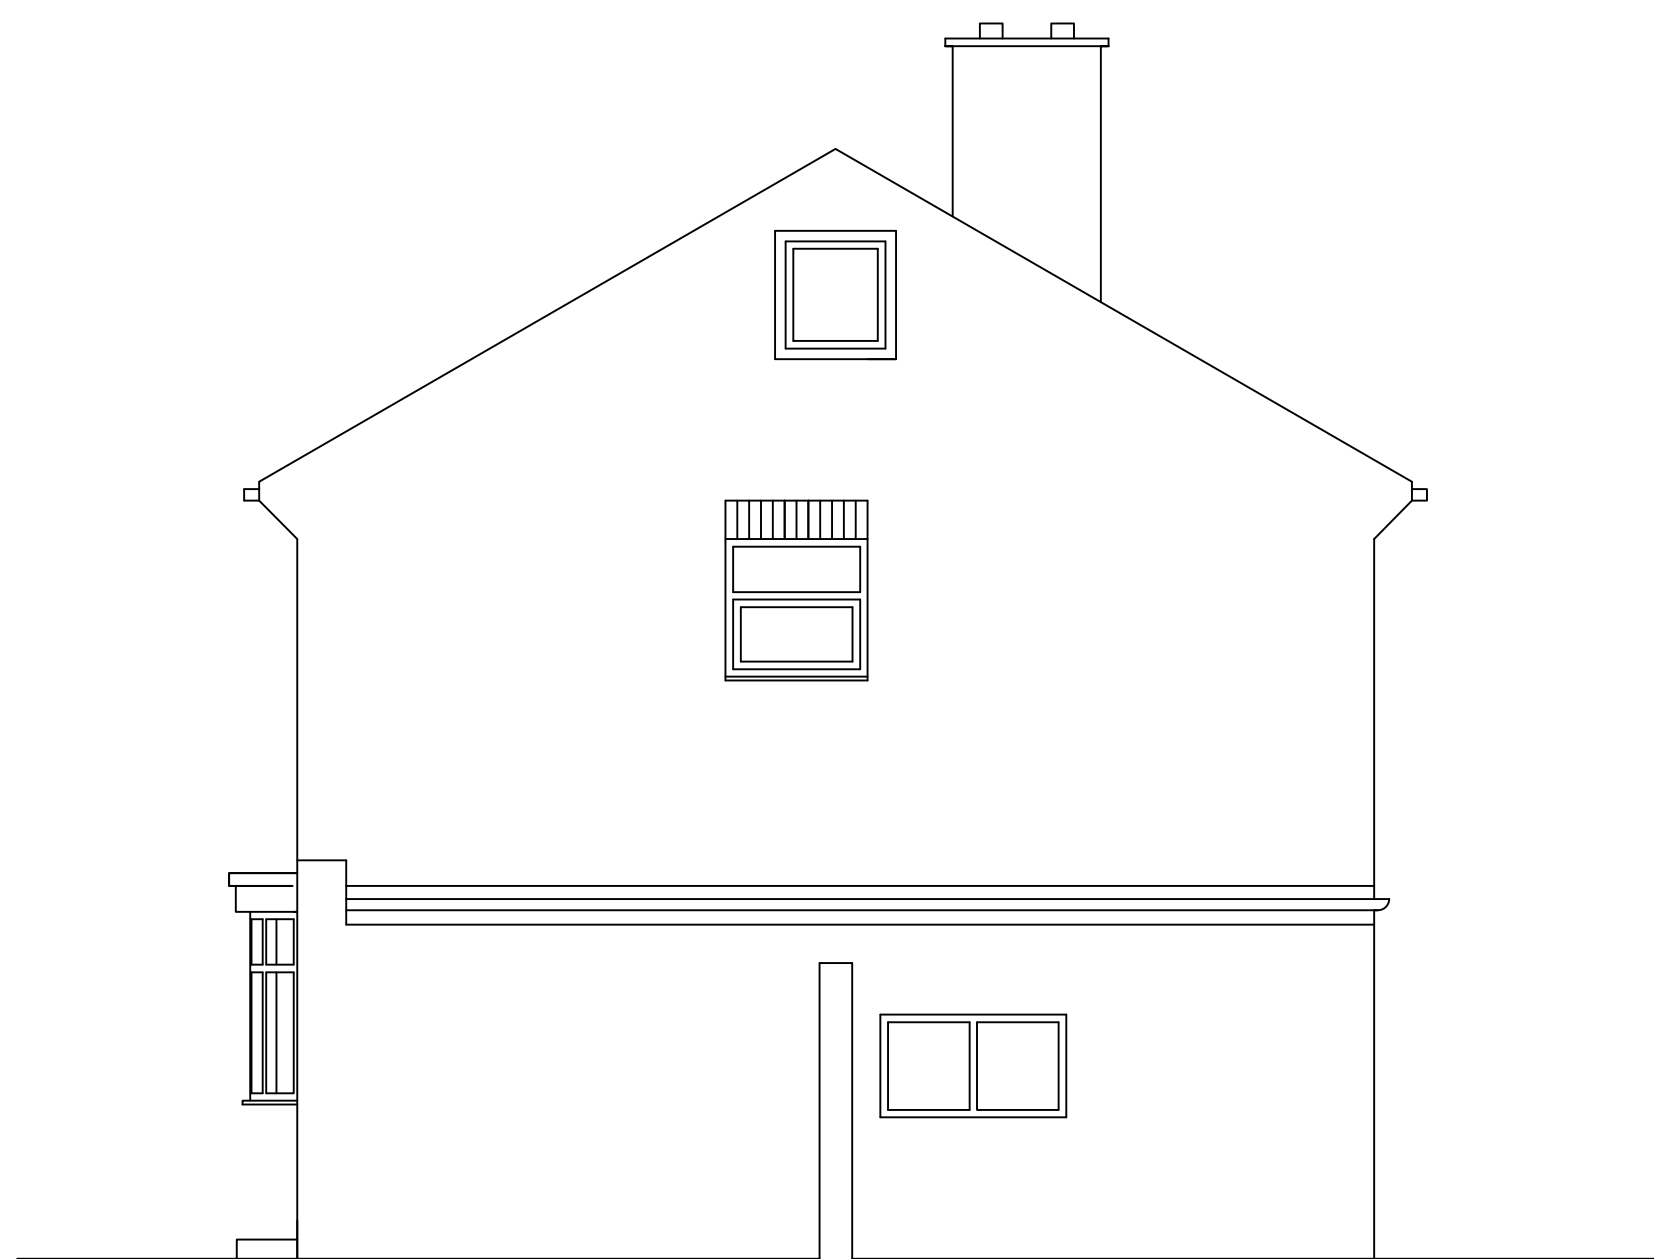

EXISTING SIDE ELEVATION

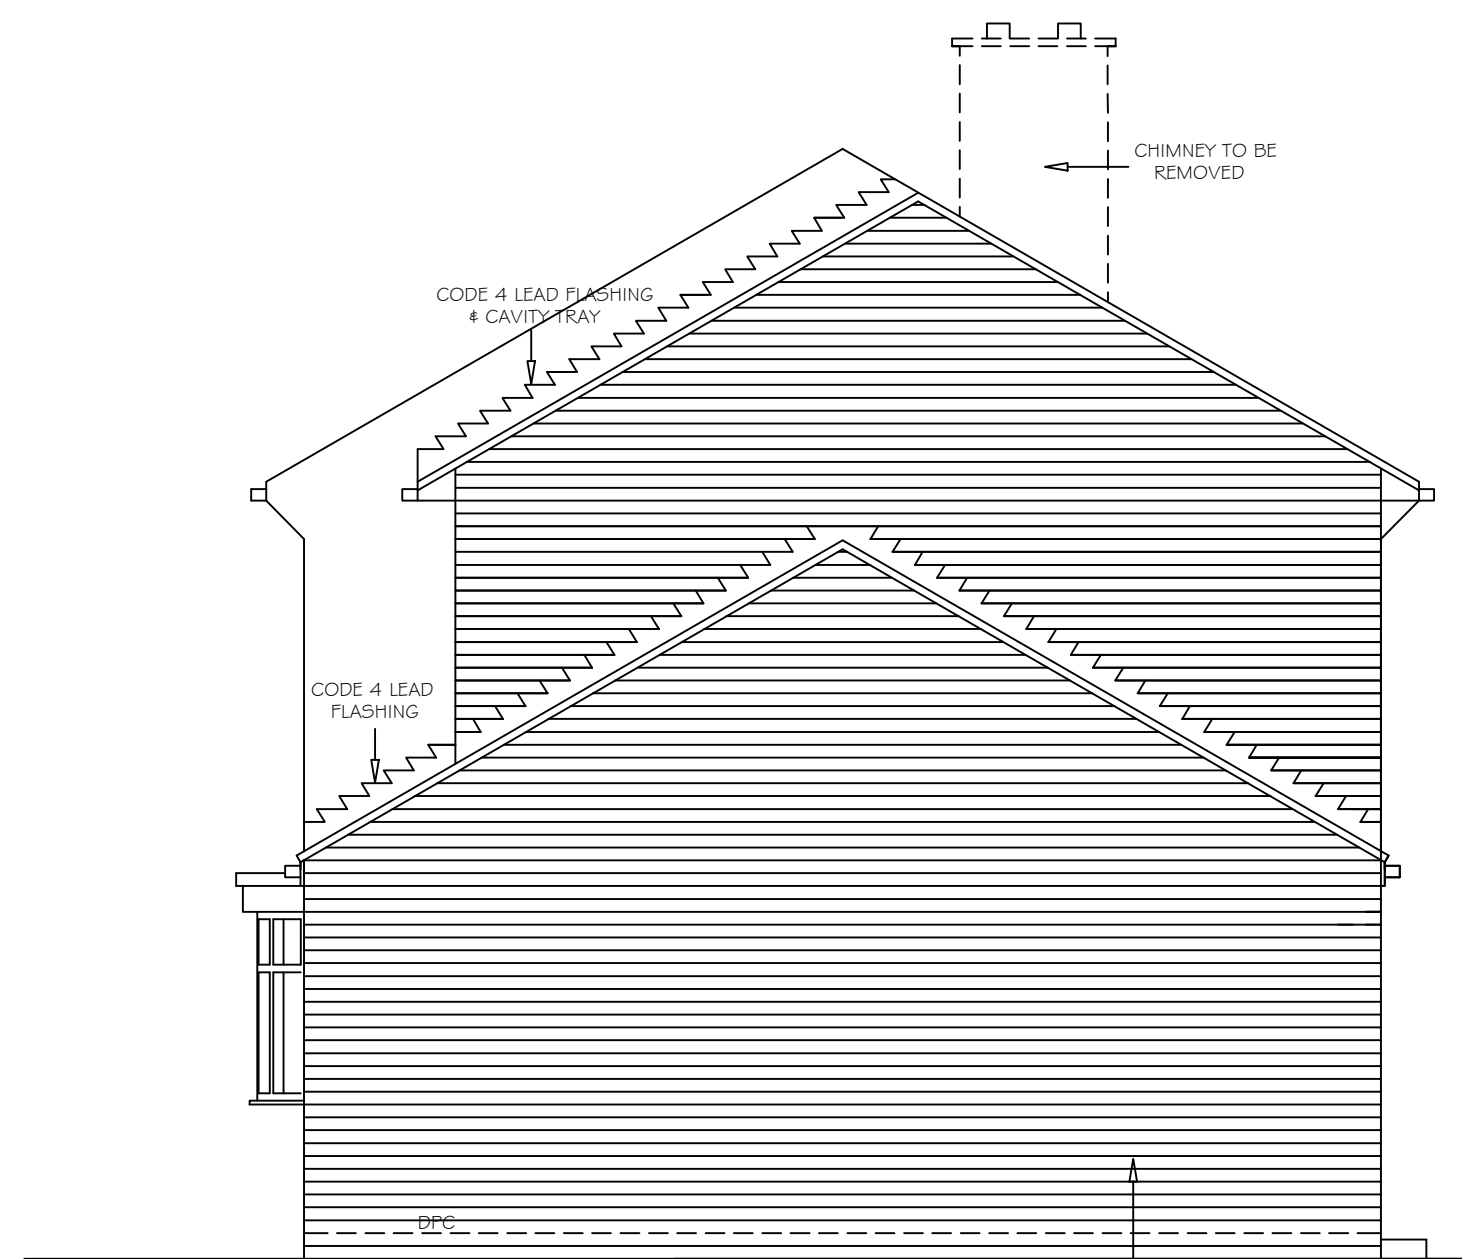

PROPOSED SIDE ELEVATION

REVISION	DESCRIPTION	DRAWN BY	DATE
<p>KBdesign Architectural Services</p> <p>SUITE 3, TOWN HALL CHAMBERS, 7 BEACH ROAD, SOUTH SHIELDS, TYNE & WEAR, NE33 2QA. TEL : 0191 4566983 Email : mail@kbdesign.org.uk</p>			
<p>TITLE</p> <p>PROPOSED EXTENSIONS 67 BROCKLEY AVENUE SOUTH SHIELDS EXISTING & PROPOSED ELEVATIONS</p>			
SCALE	DATE	DRAWN BY	
1:50	23.05.2016	K.BUTLER	
PROJECT No	DRAWING No	Revision	
044G	2393		
<p>THIS DRAWING AND/OR SPECIFICATION IS THE SOLE PROPERTY AND COPYRIGHT OF KB DESIGN AND MAY NOT BE DISCLOSED TO ANY THIRD PARTY OR REPRODUCED IN WHOLE OR IN PART WITHOUT THE PRIOR CONSENT OF AN AUTHORISED REPRESENTATIVE OF KB DESIGN.</p>			