


EXISTING REAR ELEVATION

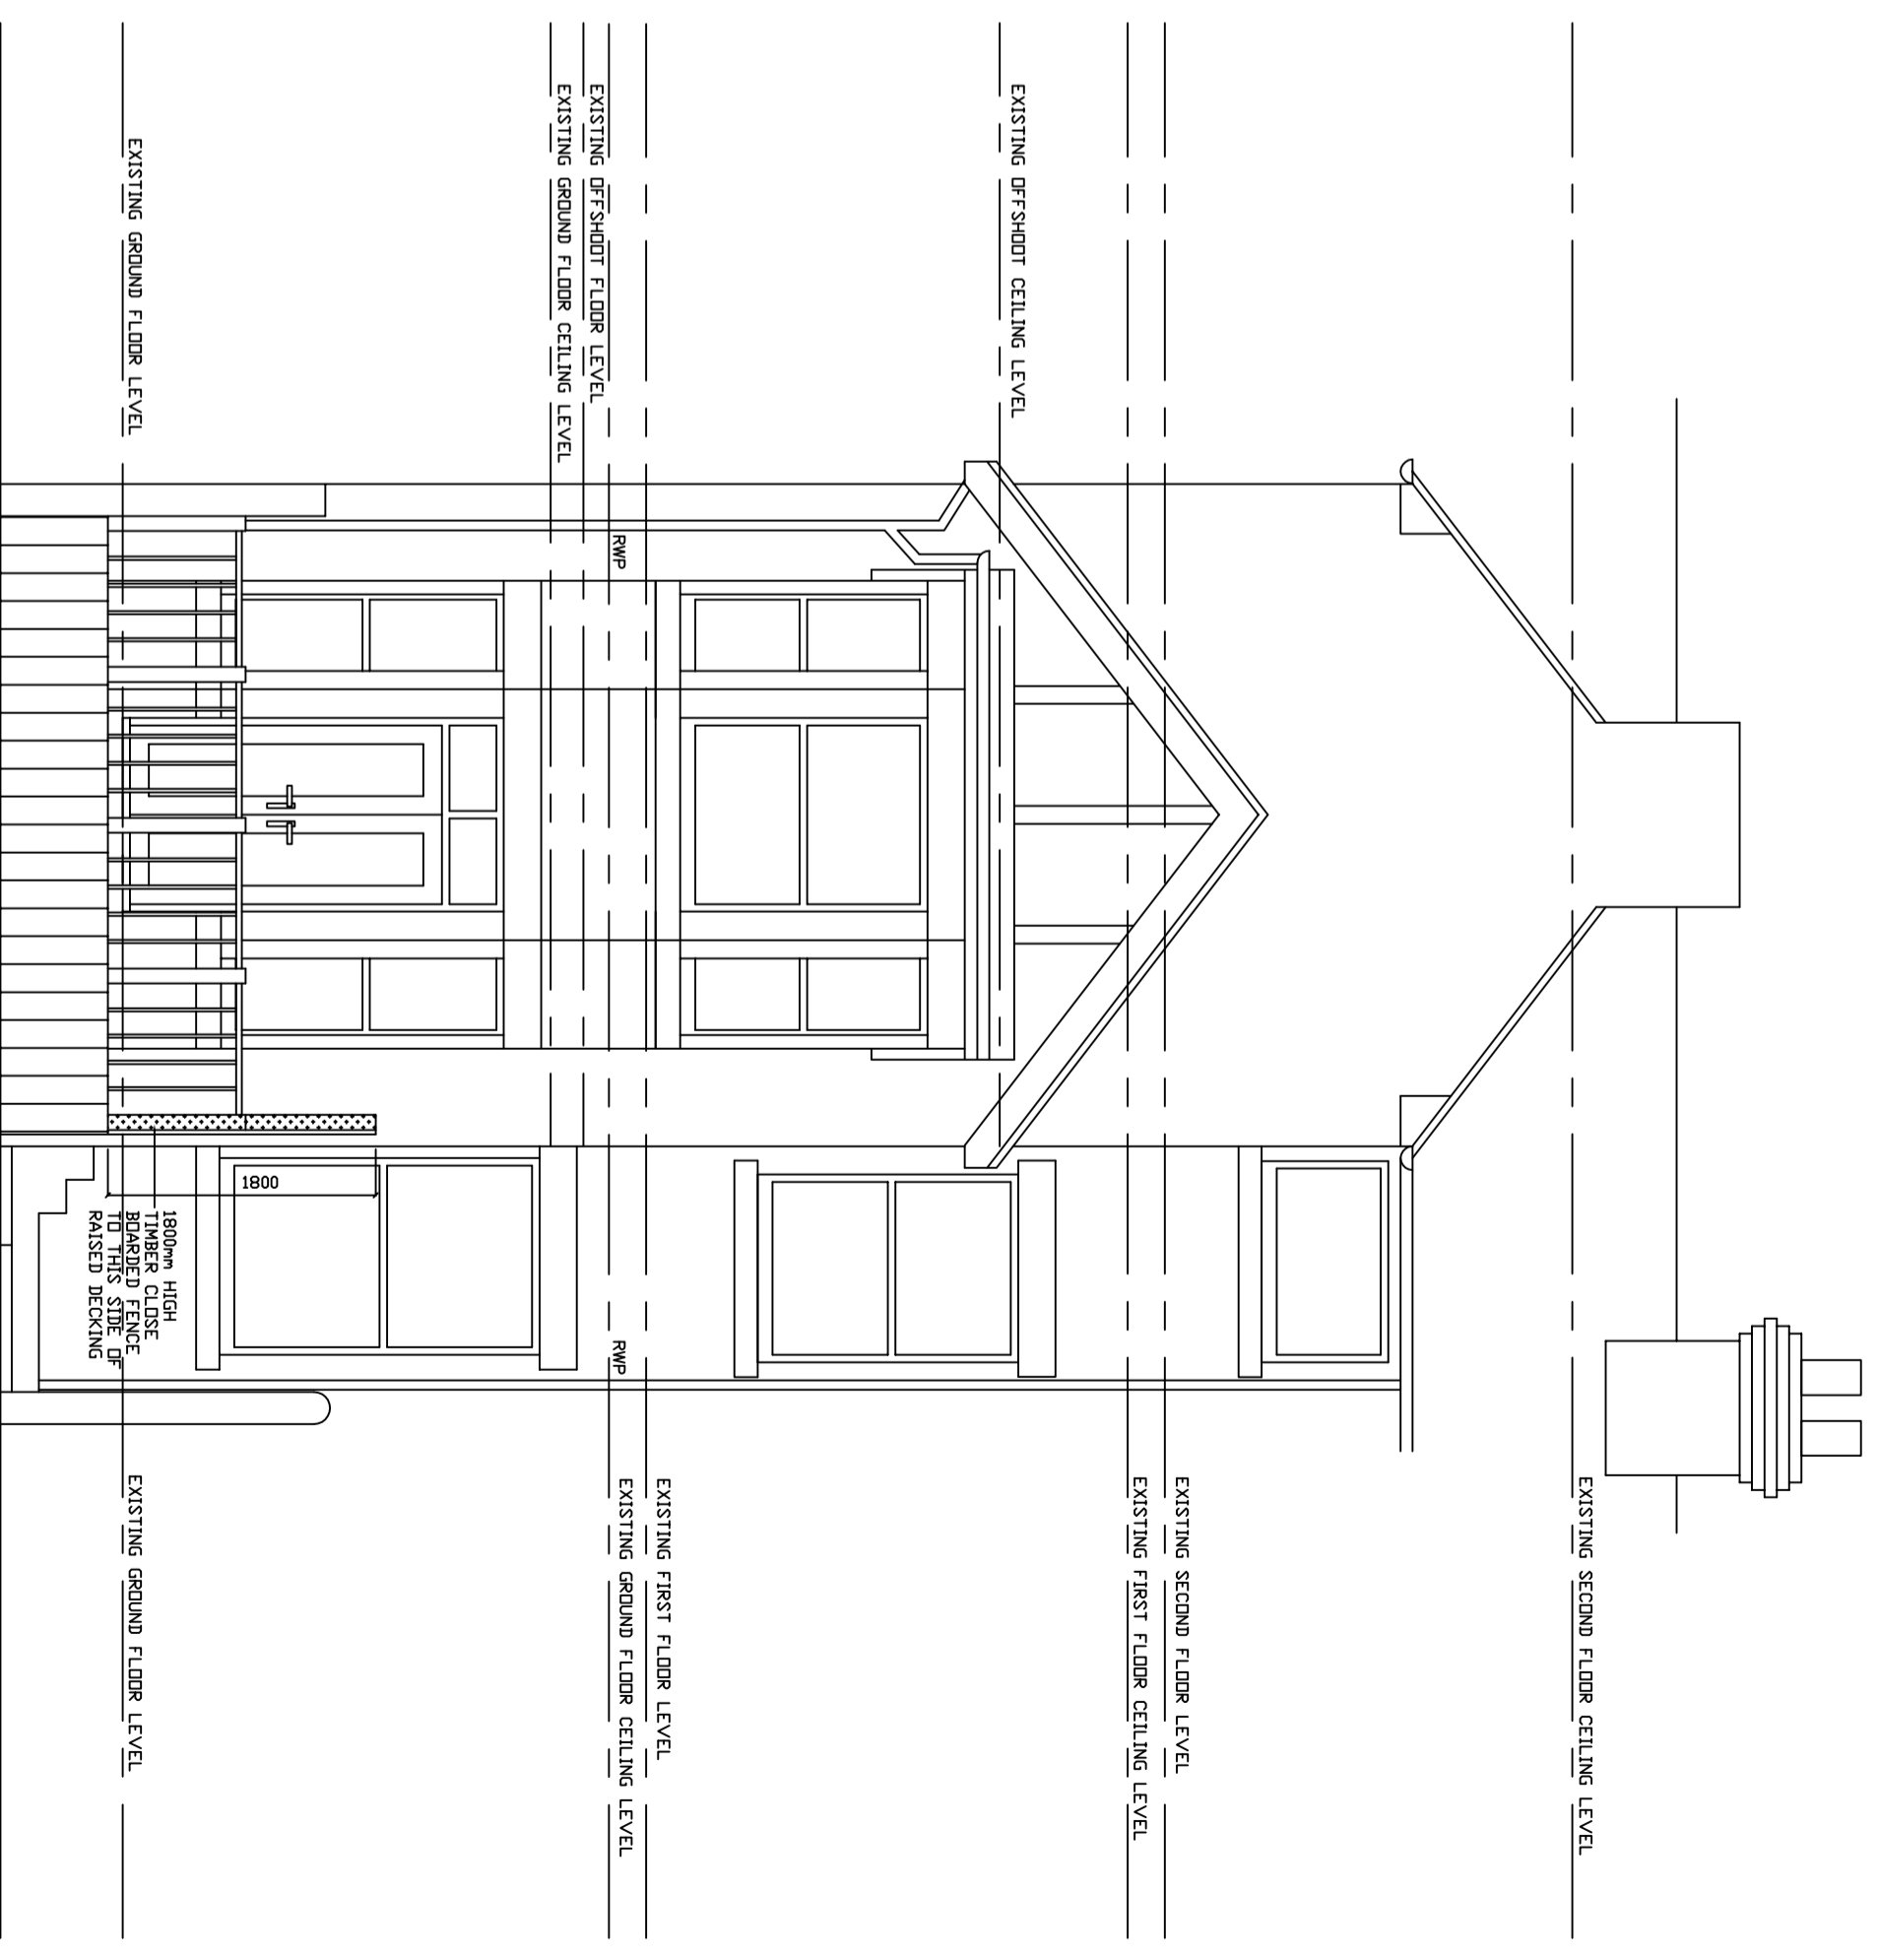

PROPOSED REAR ELEVATION

REVISION	DATE	SPECIFICATION
A	02-08-16	BOARDED FENCE ADDED TO DECKING SIDE FACING 152 BEACH RD

PROJECT  
**PROPOSED RAISED DECKING AREA TO REAR**  
 150 BEACH ROAD, SOUTH SHIELDS

DRAWING TITLE  
**EXISTING & PROPOSED REAR ELEVATIONS**

MICK SHELDON  
 NORTH EAST ARCHITECTURAL PLANS  
 ADDRESS - 38 GRASMEERE TERRACE  
 HAWKEYS LANE, NORTH SHIELDS, NE29 0PW  
 Tel 0191 2572020 Mobile 07807030574  
 Email mick@northeastplans.co.uk  
 Website - www.northeastplans.co.uk

DATE	SCALE	DRAWN	CHECKED	JOB NO.	DRAWING NO.	REV.
24005-2016	1:50@A2	MS		DAVID	02	A
<small>Contractor must verify all dimensions on site before commencing any work including stop drawings.          DRAWING AND DESIGN COPYRIGHT © : MICK SHELDON</small>						DRAWING STATUS <b>PLANNING</b>