




EXISTING FRONT ELEVATION
SCALE 1:100




EXISTING REAR ELEVATION
SCALE 1:100




EXISTING SIDE ELEVATION (1)
SCALE 1:100

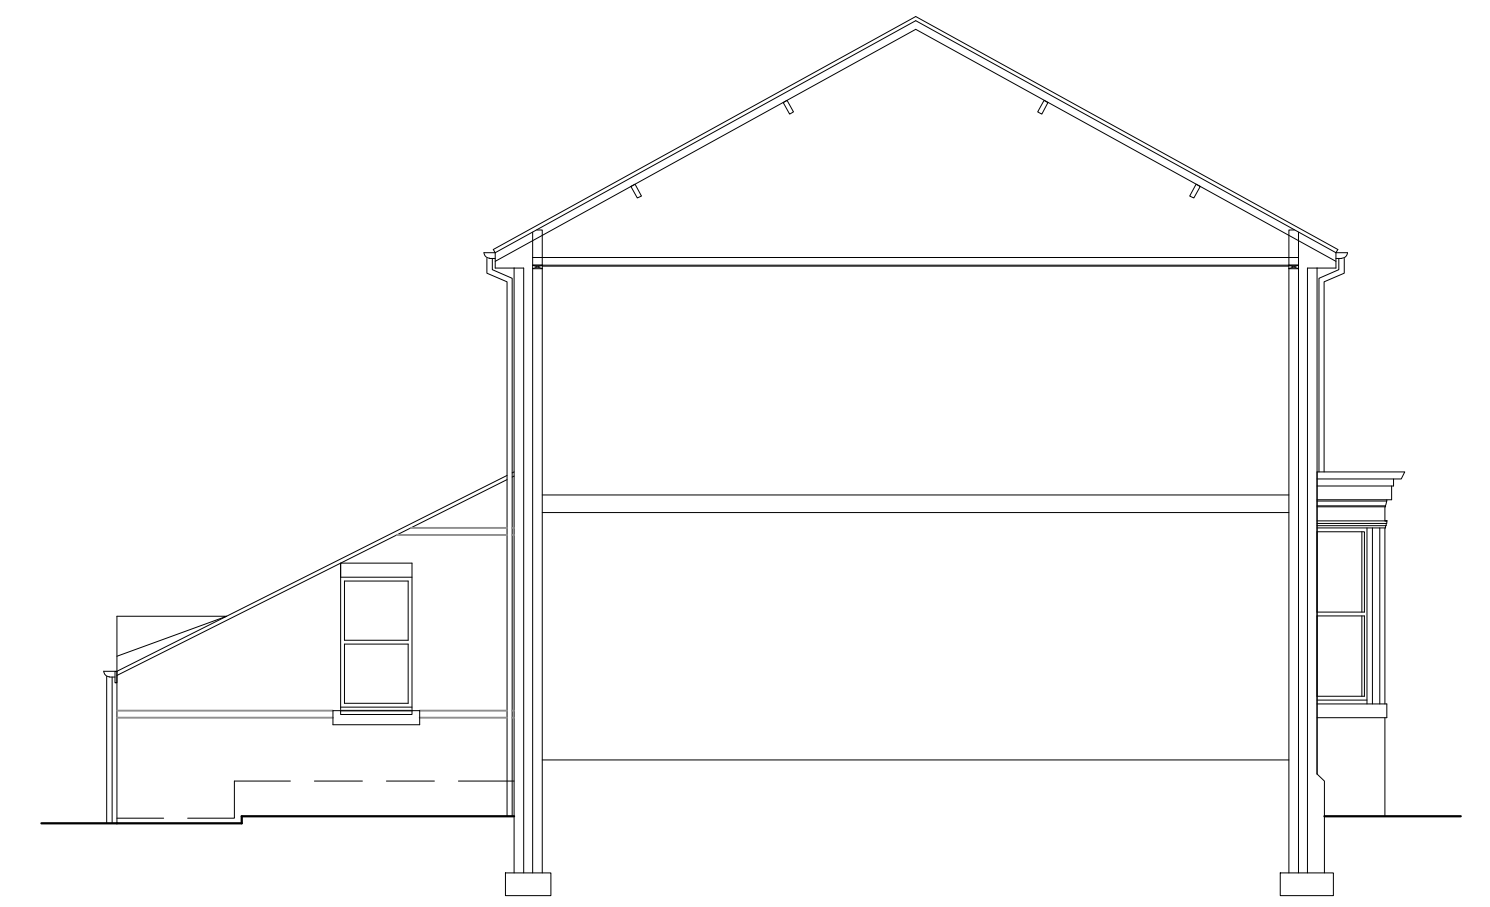

EXISTING SIDE ELEVATION (2)
SCALE 1:100

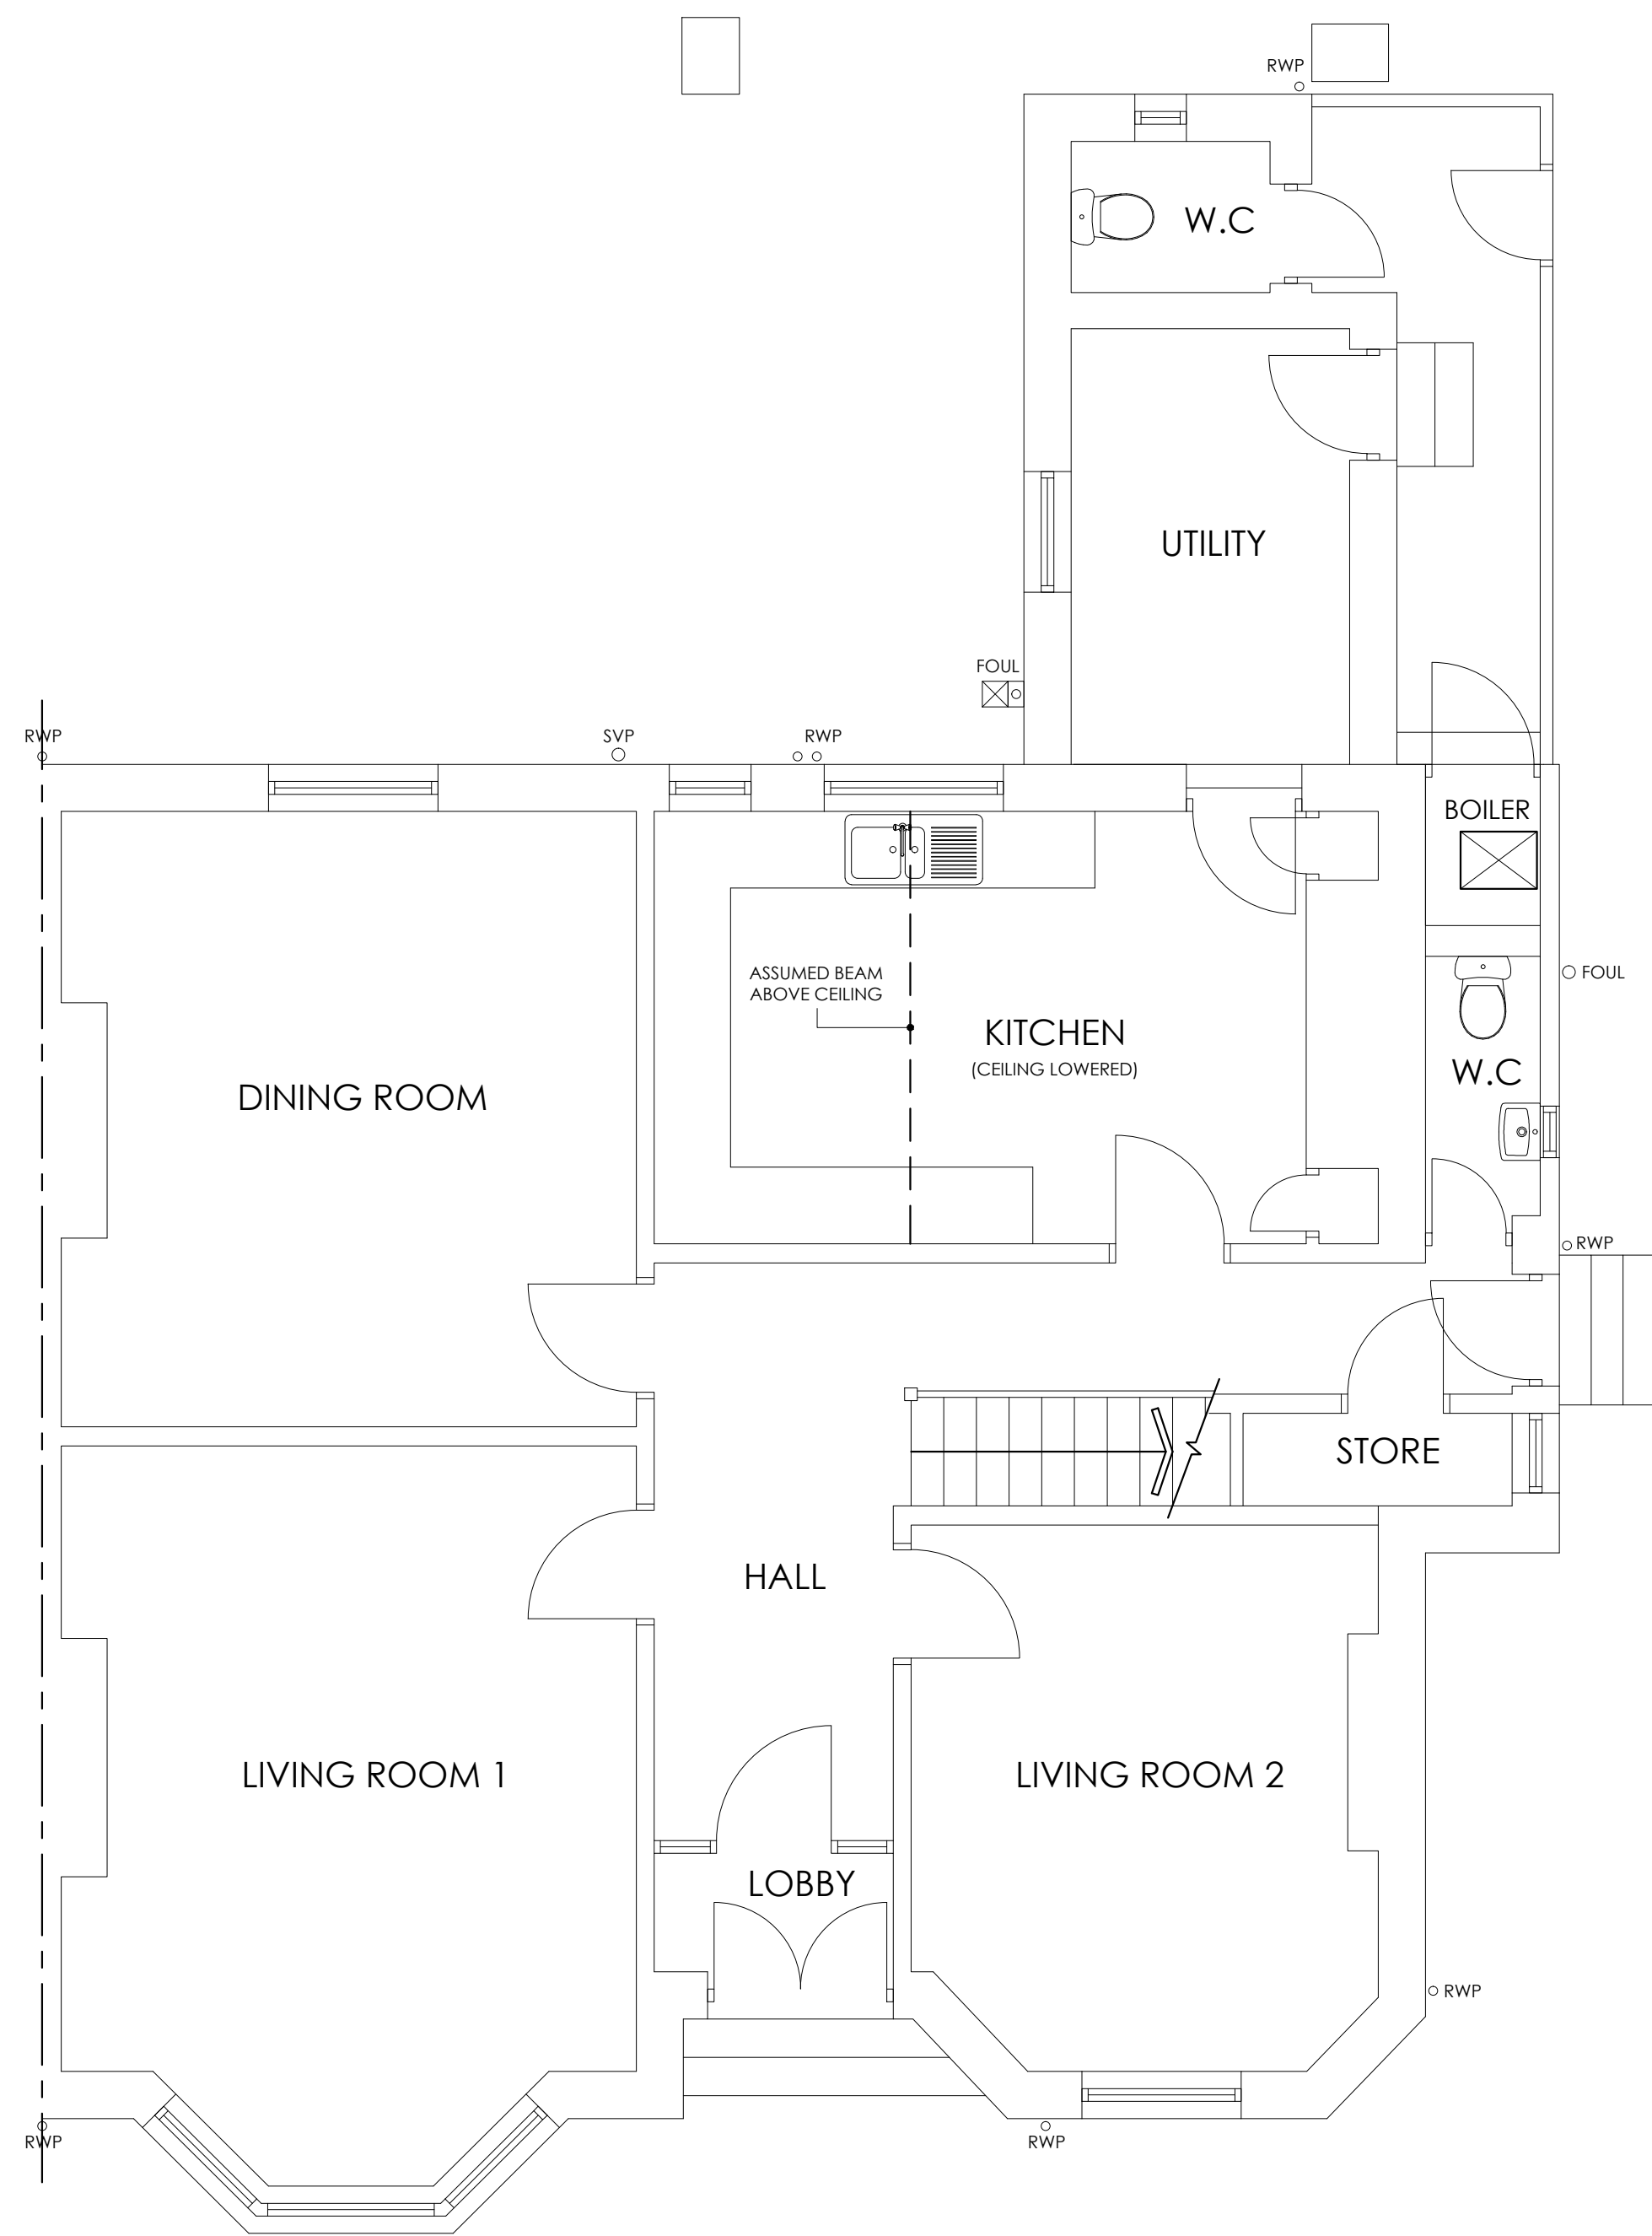

EXISTING GROUND FLOOR PLAN
SCALE 1:50

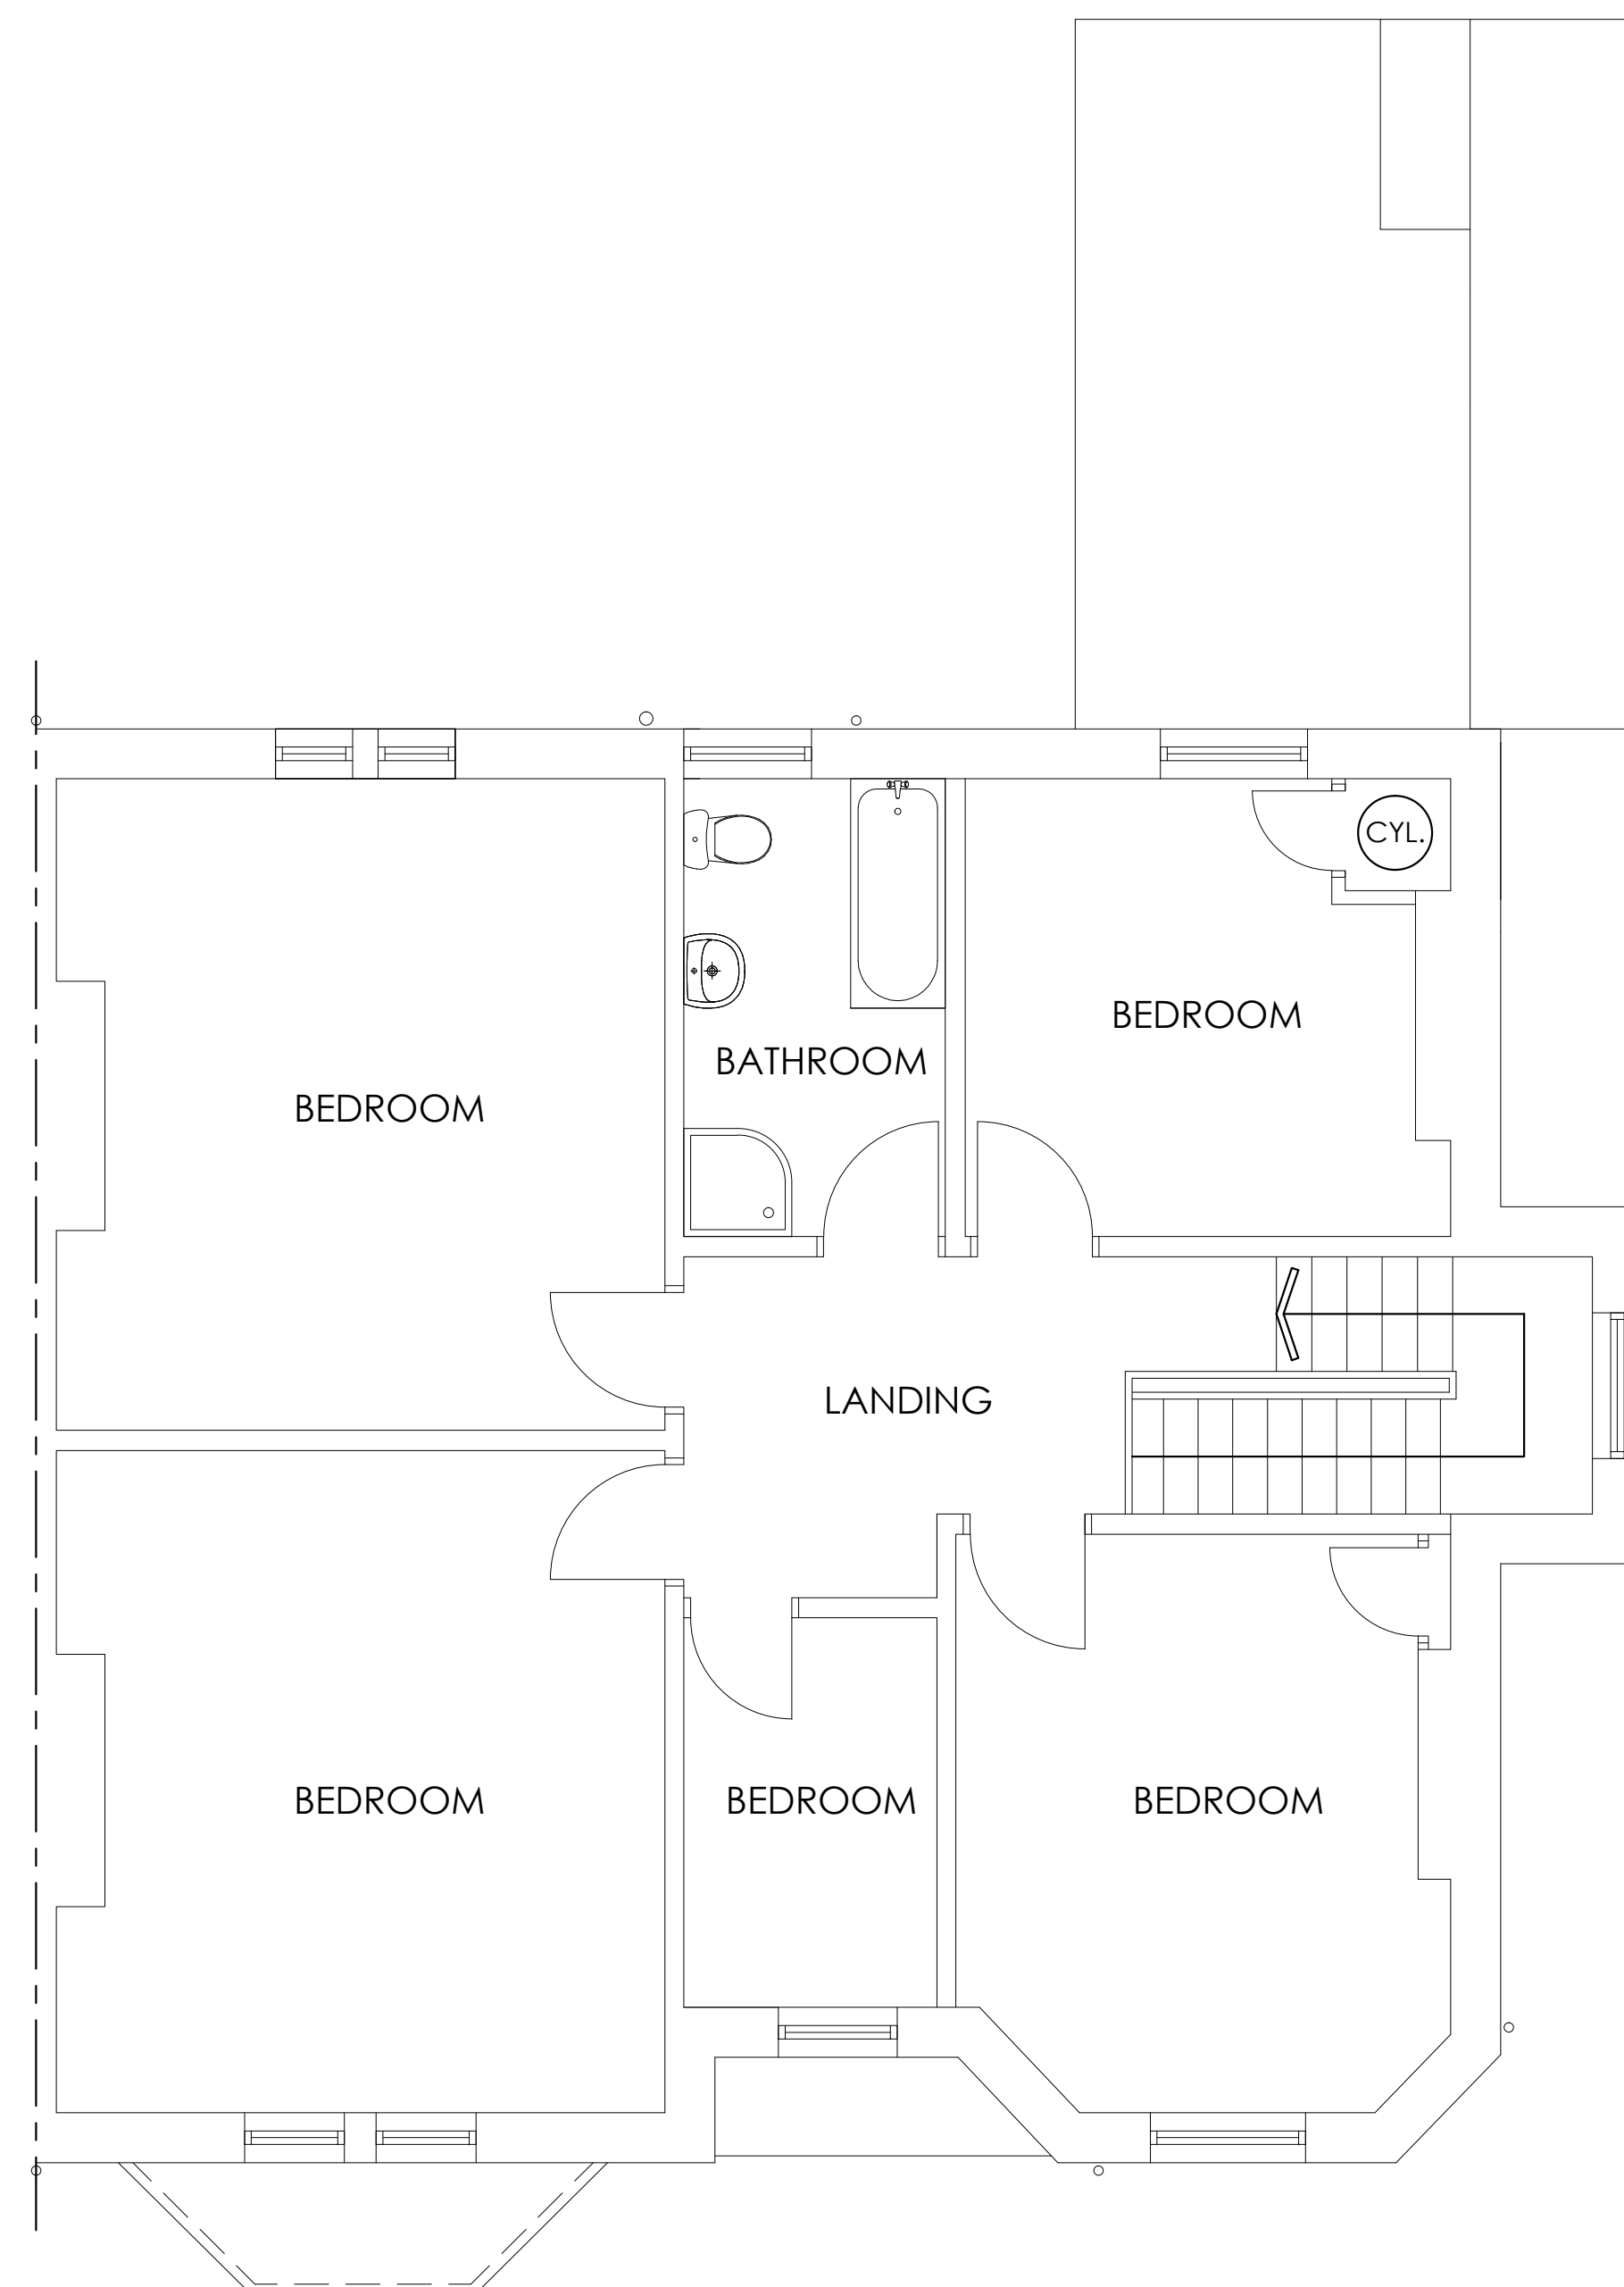

EXISTING FIRST FLOOR PLAN
SCALE 1:50

DEMOLITION OF EXISTING SINGLE STOREY EXTENSION. PARTIAL RE-BUILD OF EXISTING SINGLE STOREY UTILITY ROOM			
14 STATION ROAD, EAST BOLDON, NE36 0LD			
EXISTING PLANS & ELEVATIONS			
SCALE: -	SHEET SIZE: -	DATE: -	REV: -
VARIOUS	A1	MAY 2016	A