



All dimensions to be checked on site.  
 Discrepancies, ambiguities and/or omissions between this drawing and information given elsewhere must be reported immediately to the architect before proceeding.  
**THIS DRAWING IS COPYRIGHT.**  
 This drawing is to be read in conjunction with drawings:-

CHECKED	REVIEWED	AMENDMENT
DD	DK	Planning Issue: 31/05/2016

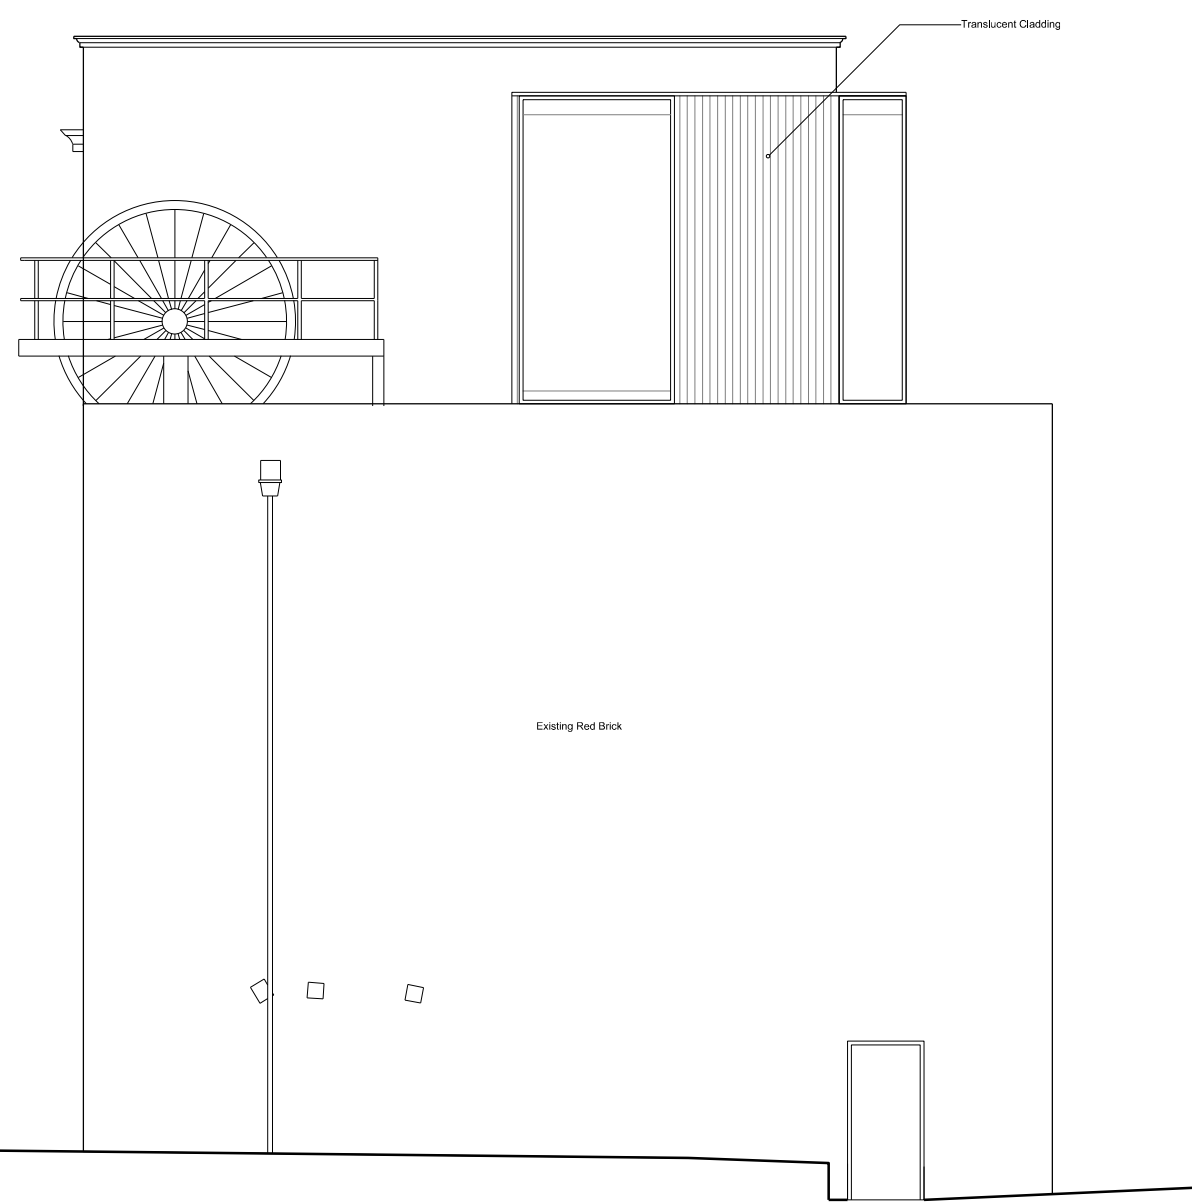

North Elevation

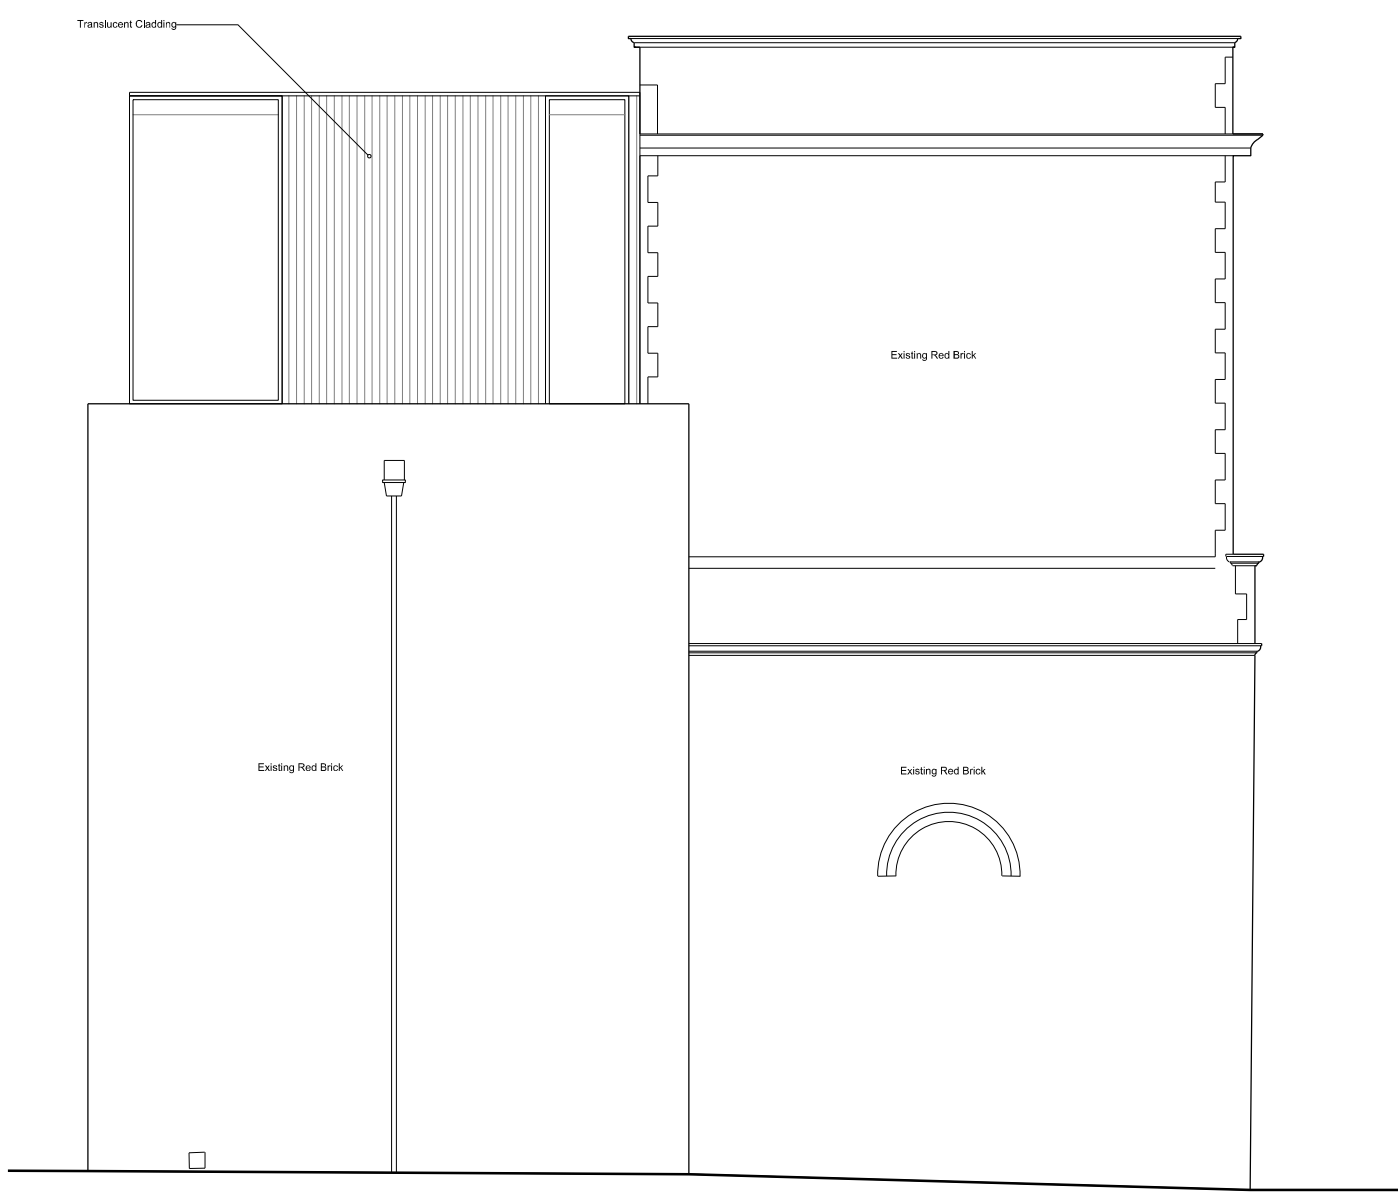

West Elevation

**MAWSON KERR**  
 architecture and sustainability

© Charlotte Square, Newcastle Upon Tyne, NE1 4XF  
 T:0191 2111934 E: info@mawsonkerr.co.uk W: www.mawsonkerr.co.uk

Project : St Hilda's Colliery Head Stocks	Job Number : 14043
Designer : TWBPT	
Drawing Number : AL(0)21	
Scale : 1:100@A3	Drawn By : DD
Date : May 2016	Rev : -