


All dimensions to be checked on site.
 Discrepancies, ambiguities and/or omissions between this drawing and information given elsewhere must be reported immediately to the architect before proceeding.
THIS DRAWING IS COPYRIGHT.
 This drawing is to be read in conjunction with drawings:-

CHECKED	REVIEWED	AMENDMENT
DD	DK	Planning Issue: 31/05/2016

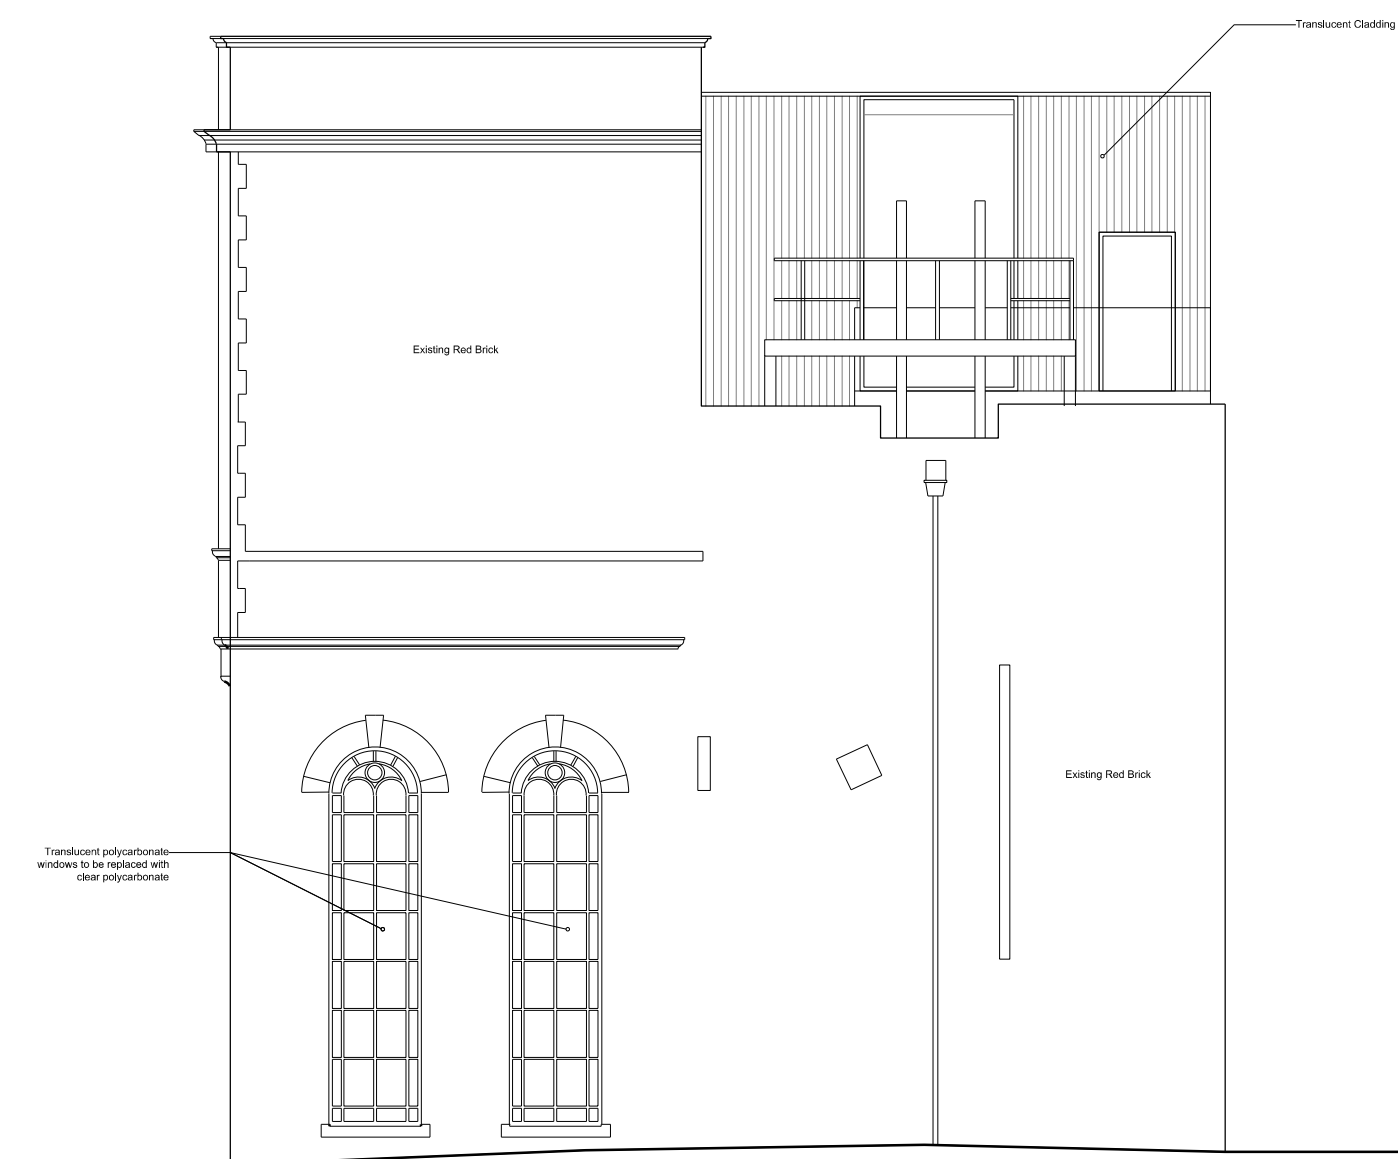

South Elevation



East Elevation

MAWSON KERR
 architecture and sustainability

© Charlotte Square, Newcastle Upon Tyne, NE1 4XF
 T:0191 2111934 E: info@mawsonkerr.co.uk W: www.mawsonkerr.co.uk

Project: St Hilda's Colliery Head Stocks	Job Number: 14043
Client: TWBPT	Drawing Number: AL(0)20
Scale: 1:100@A3	Drawn By: DD
Date: May 2016	Rev: -