



All dimensions to be checked on site.  
 Discrepancies, ambiguities and/or omissions between this drawing and information given elsewhere must be reported immediately to the architect before proceeding.  
**THIS DRAWING IS COPYRIGHT.**  
 This drawing is to be read in conjunction with drawings:-

CHECKED	REVIEWED	AMENDMENT
DD	DK	Planning Issue: 31/05/2016

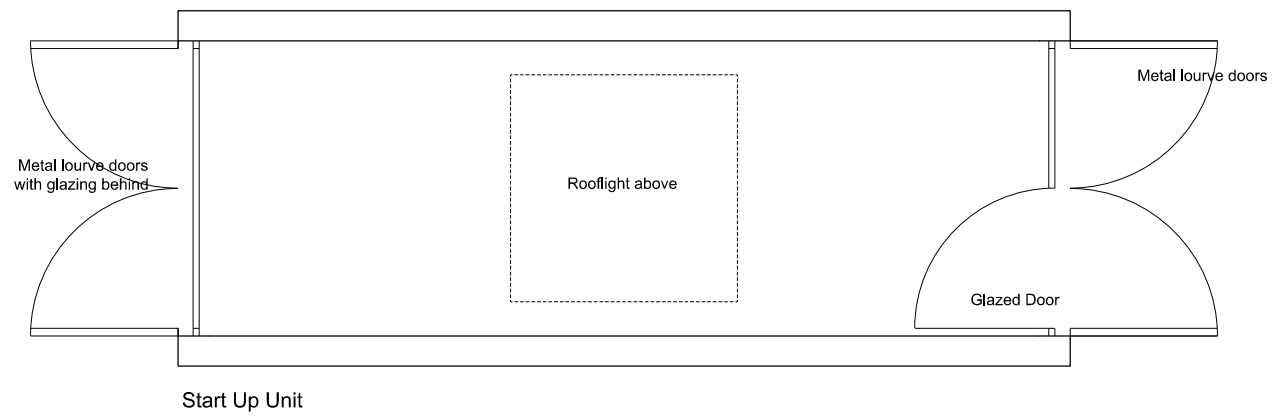


Plan

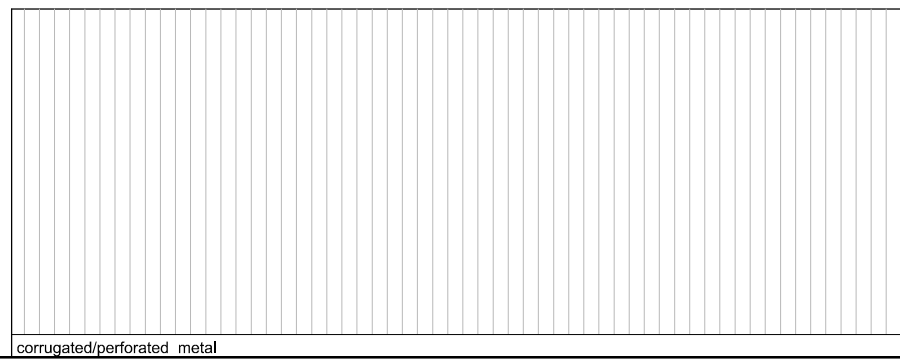


Side Elevation

Metal louvre doors with glazing behind

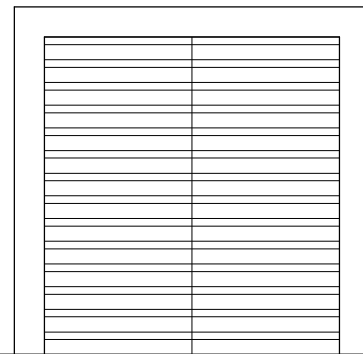


Front Elevation

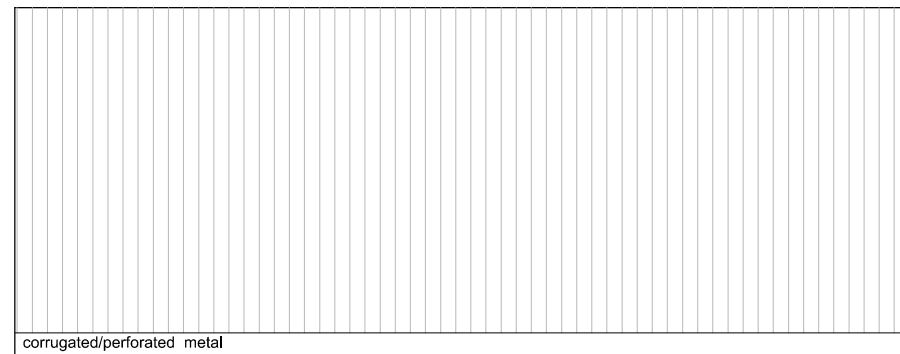

Side Elevation

Metal louvre doors with glazing behind

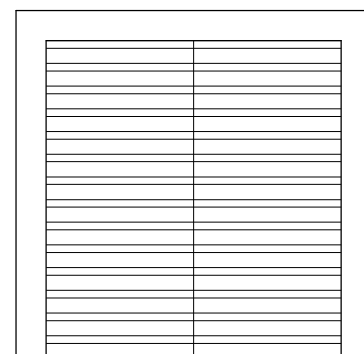

Rear Elevation

**MAWSON KERR**  
 architecture and sustainability

© Charlotte Square, Newcastle Upon Tyne, NE1 4XF  
 T:0191 2111934 E: info@mawsonkerr.co.uk W: www.mawsonkerr.co.uk

Project: St Hilda's Colliery Head Stocks	Job Number: 14043
Drawn By: TWBPT	
Drawing Number: AL(0)22	
Scale: 1:50@A3	Drawn By: DD
Date: May 2016	Rev: -