






SITE PLAN EXTRACT - NOT TO SCALE

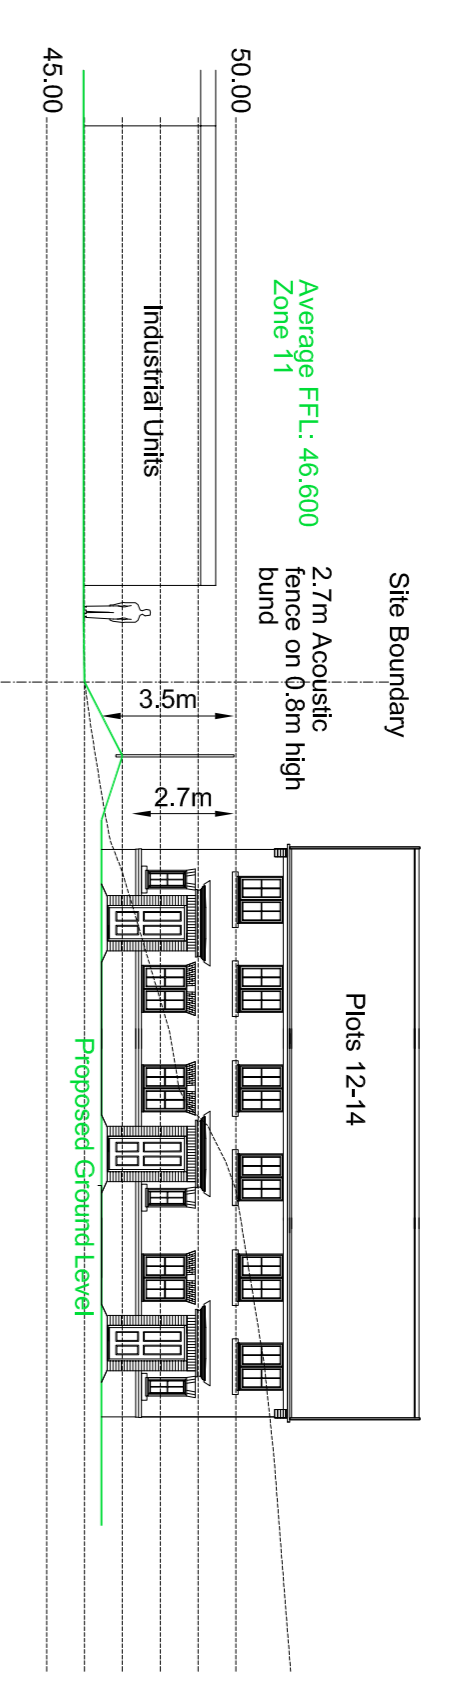


SECTION A-A

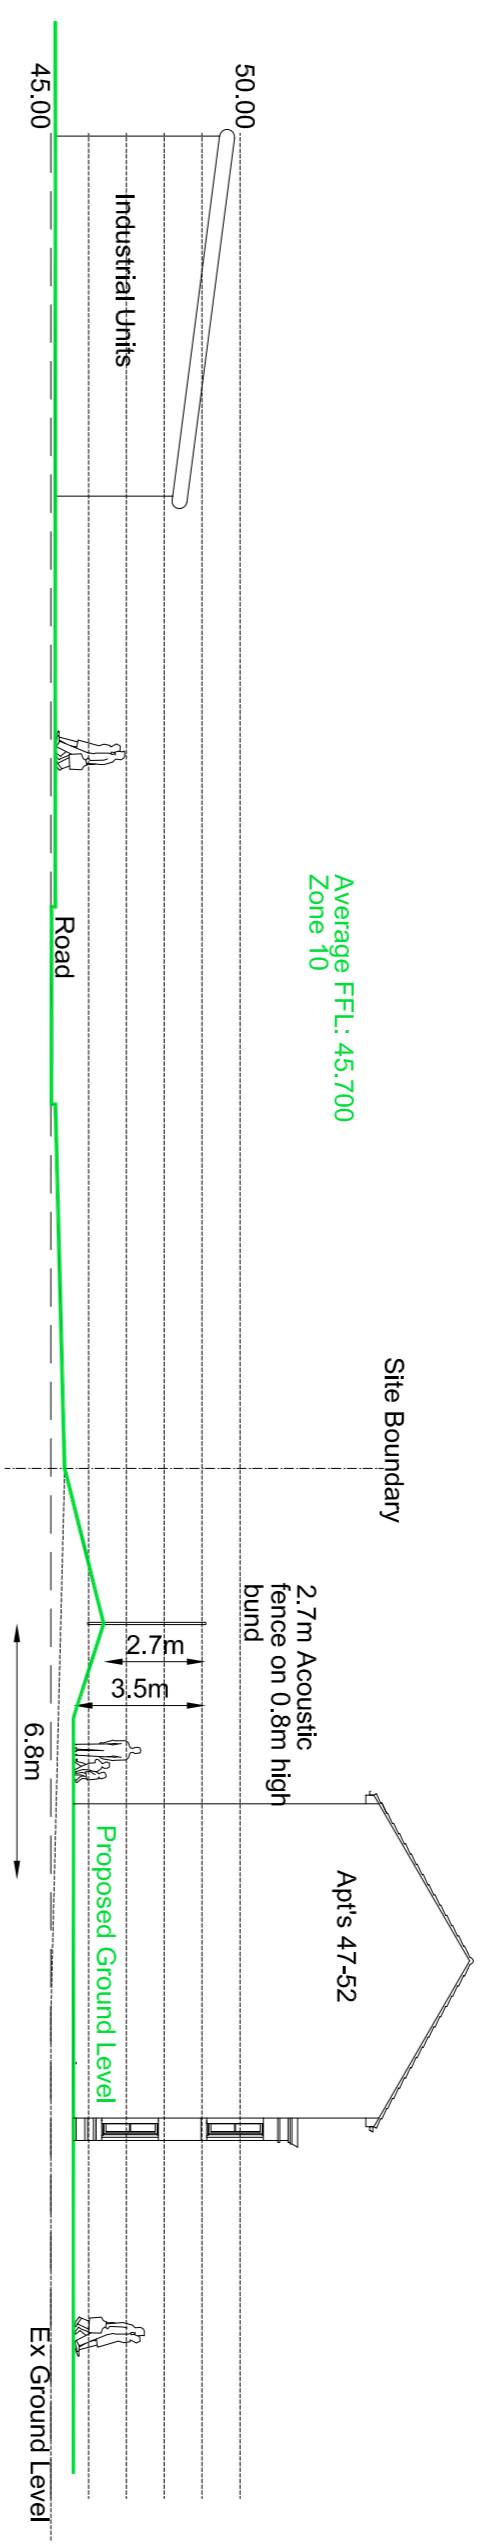


SECTION B-B

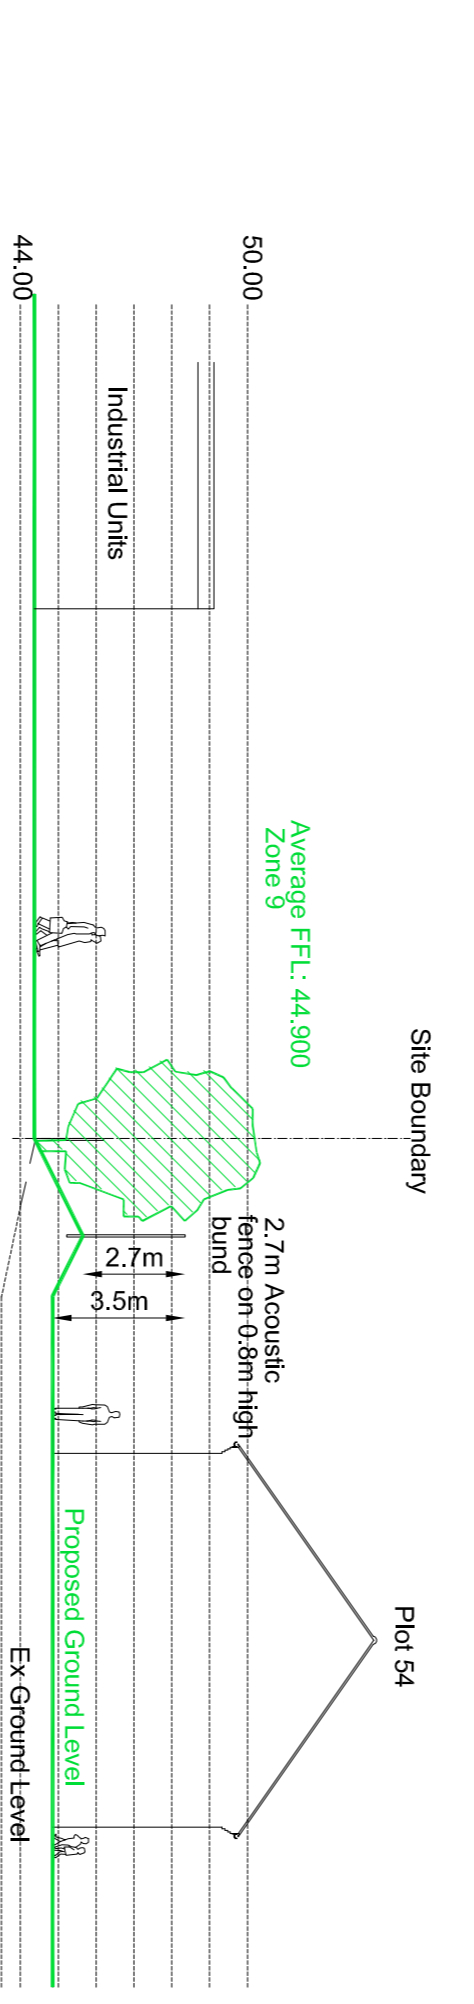

SECTION C-C

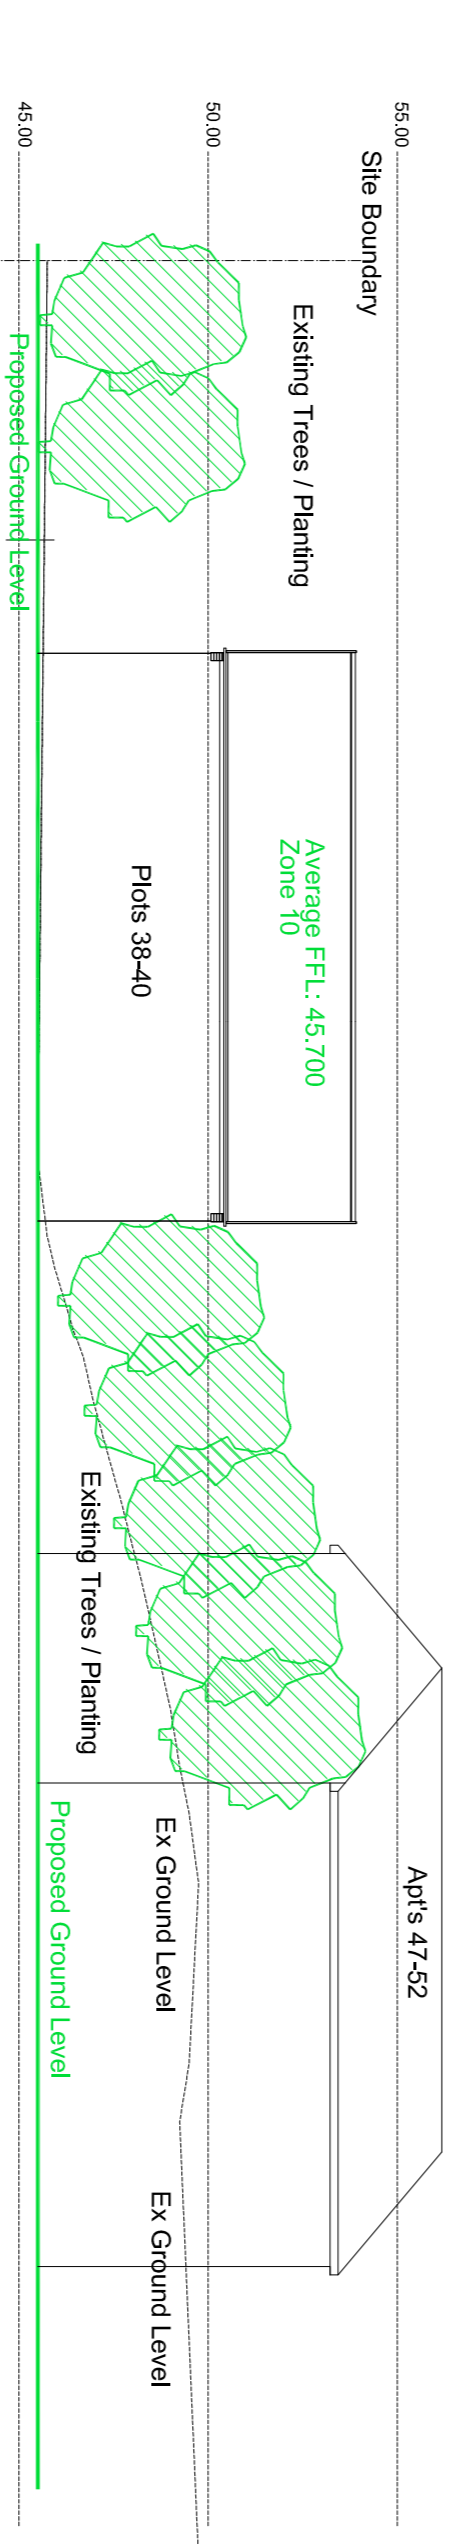

SECTION D-D

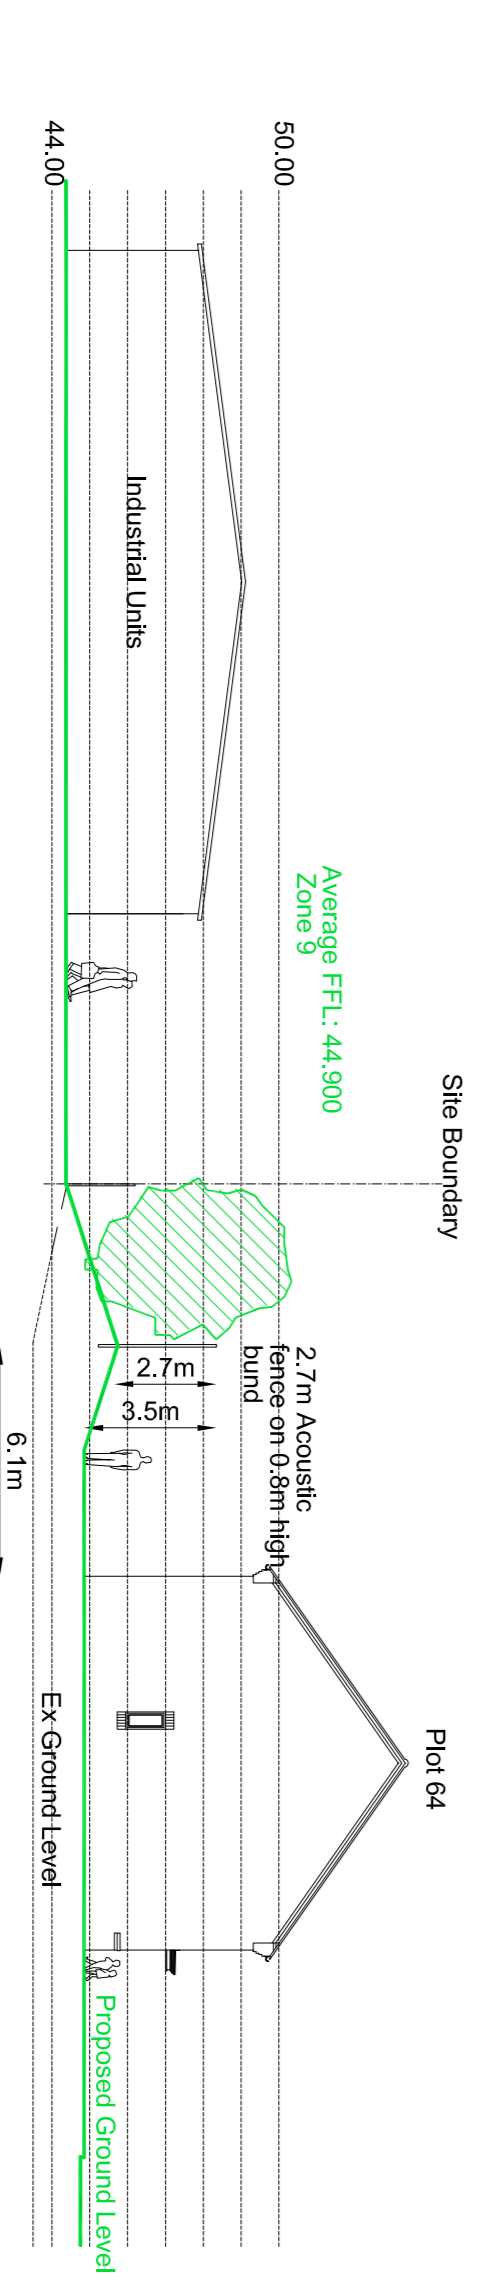

SECTION E-E

**Miller Homes Limited** - North East Region  
 Neatulus House  
 Redburn Court, Earl Grey Way  
 North Shields, NE29 6AR  
 Telephone 0970 336 4100  
 Fax 0191 258 6243  
 www.millerhomes.co.uk

Project Title  
**Victoria Road West  
 Hebburn**

Rev.	Description	Drawn	Date

Drawings Title	Checked By	Approved By
<b>PROPOSED SECTIONS THROUGH SITE</b>	EB	

Scale	Drawn By	Checked By	Approved By
1:200 @ A1	NA	EB	

Date	Drawn	Checked	Approved
NOV 16	NA	EB	

Job No.	Revision
VRW/01	01

Original Sheet Size: A1