



SECTION G-G



SECTION G-G CONTINUED

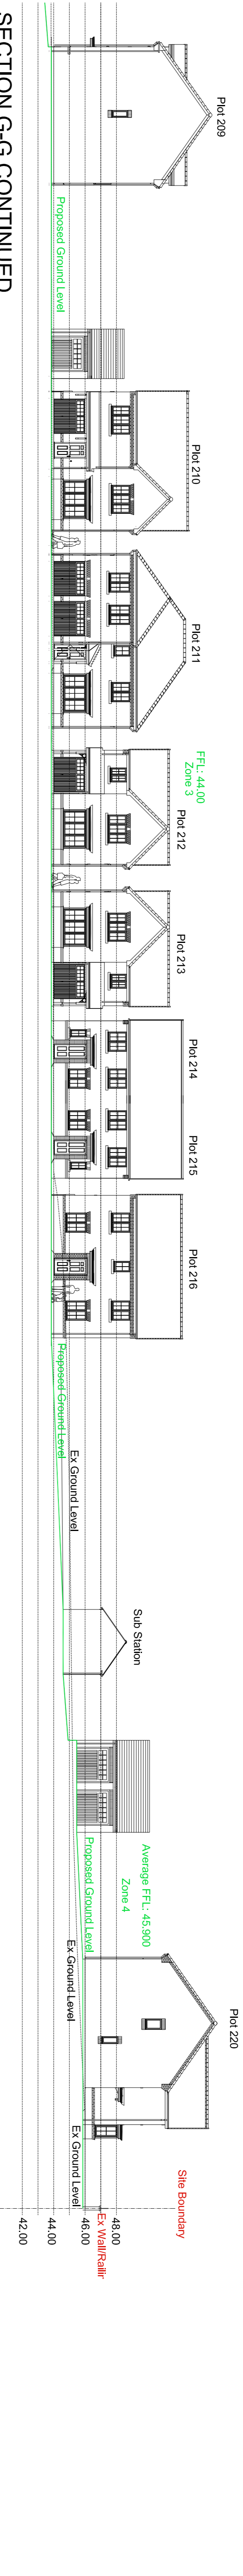


SITE PLAN EXTRACT - NOT TO SCALE

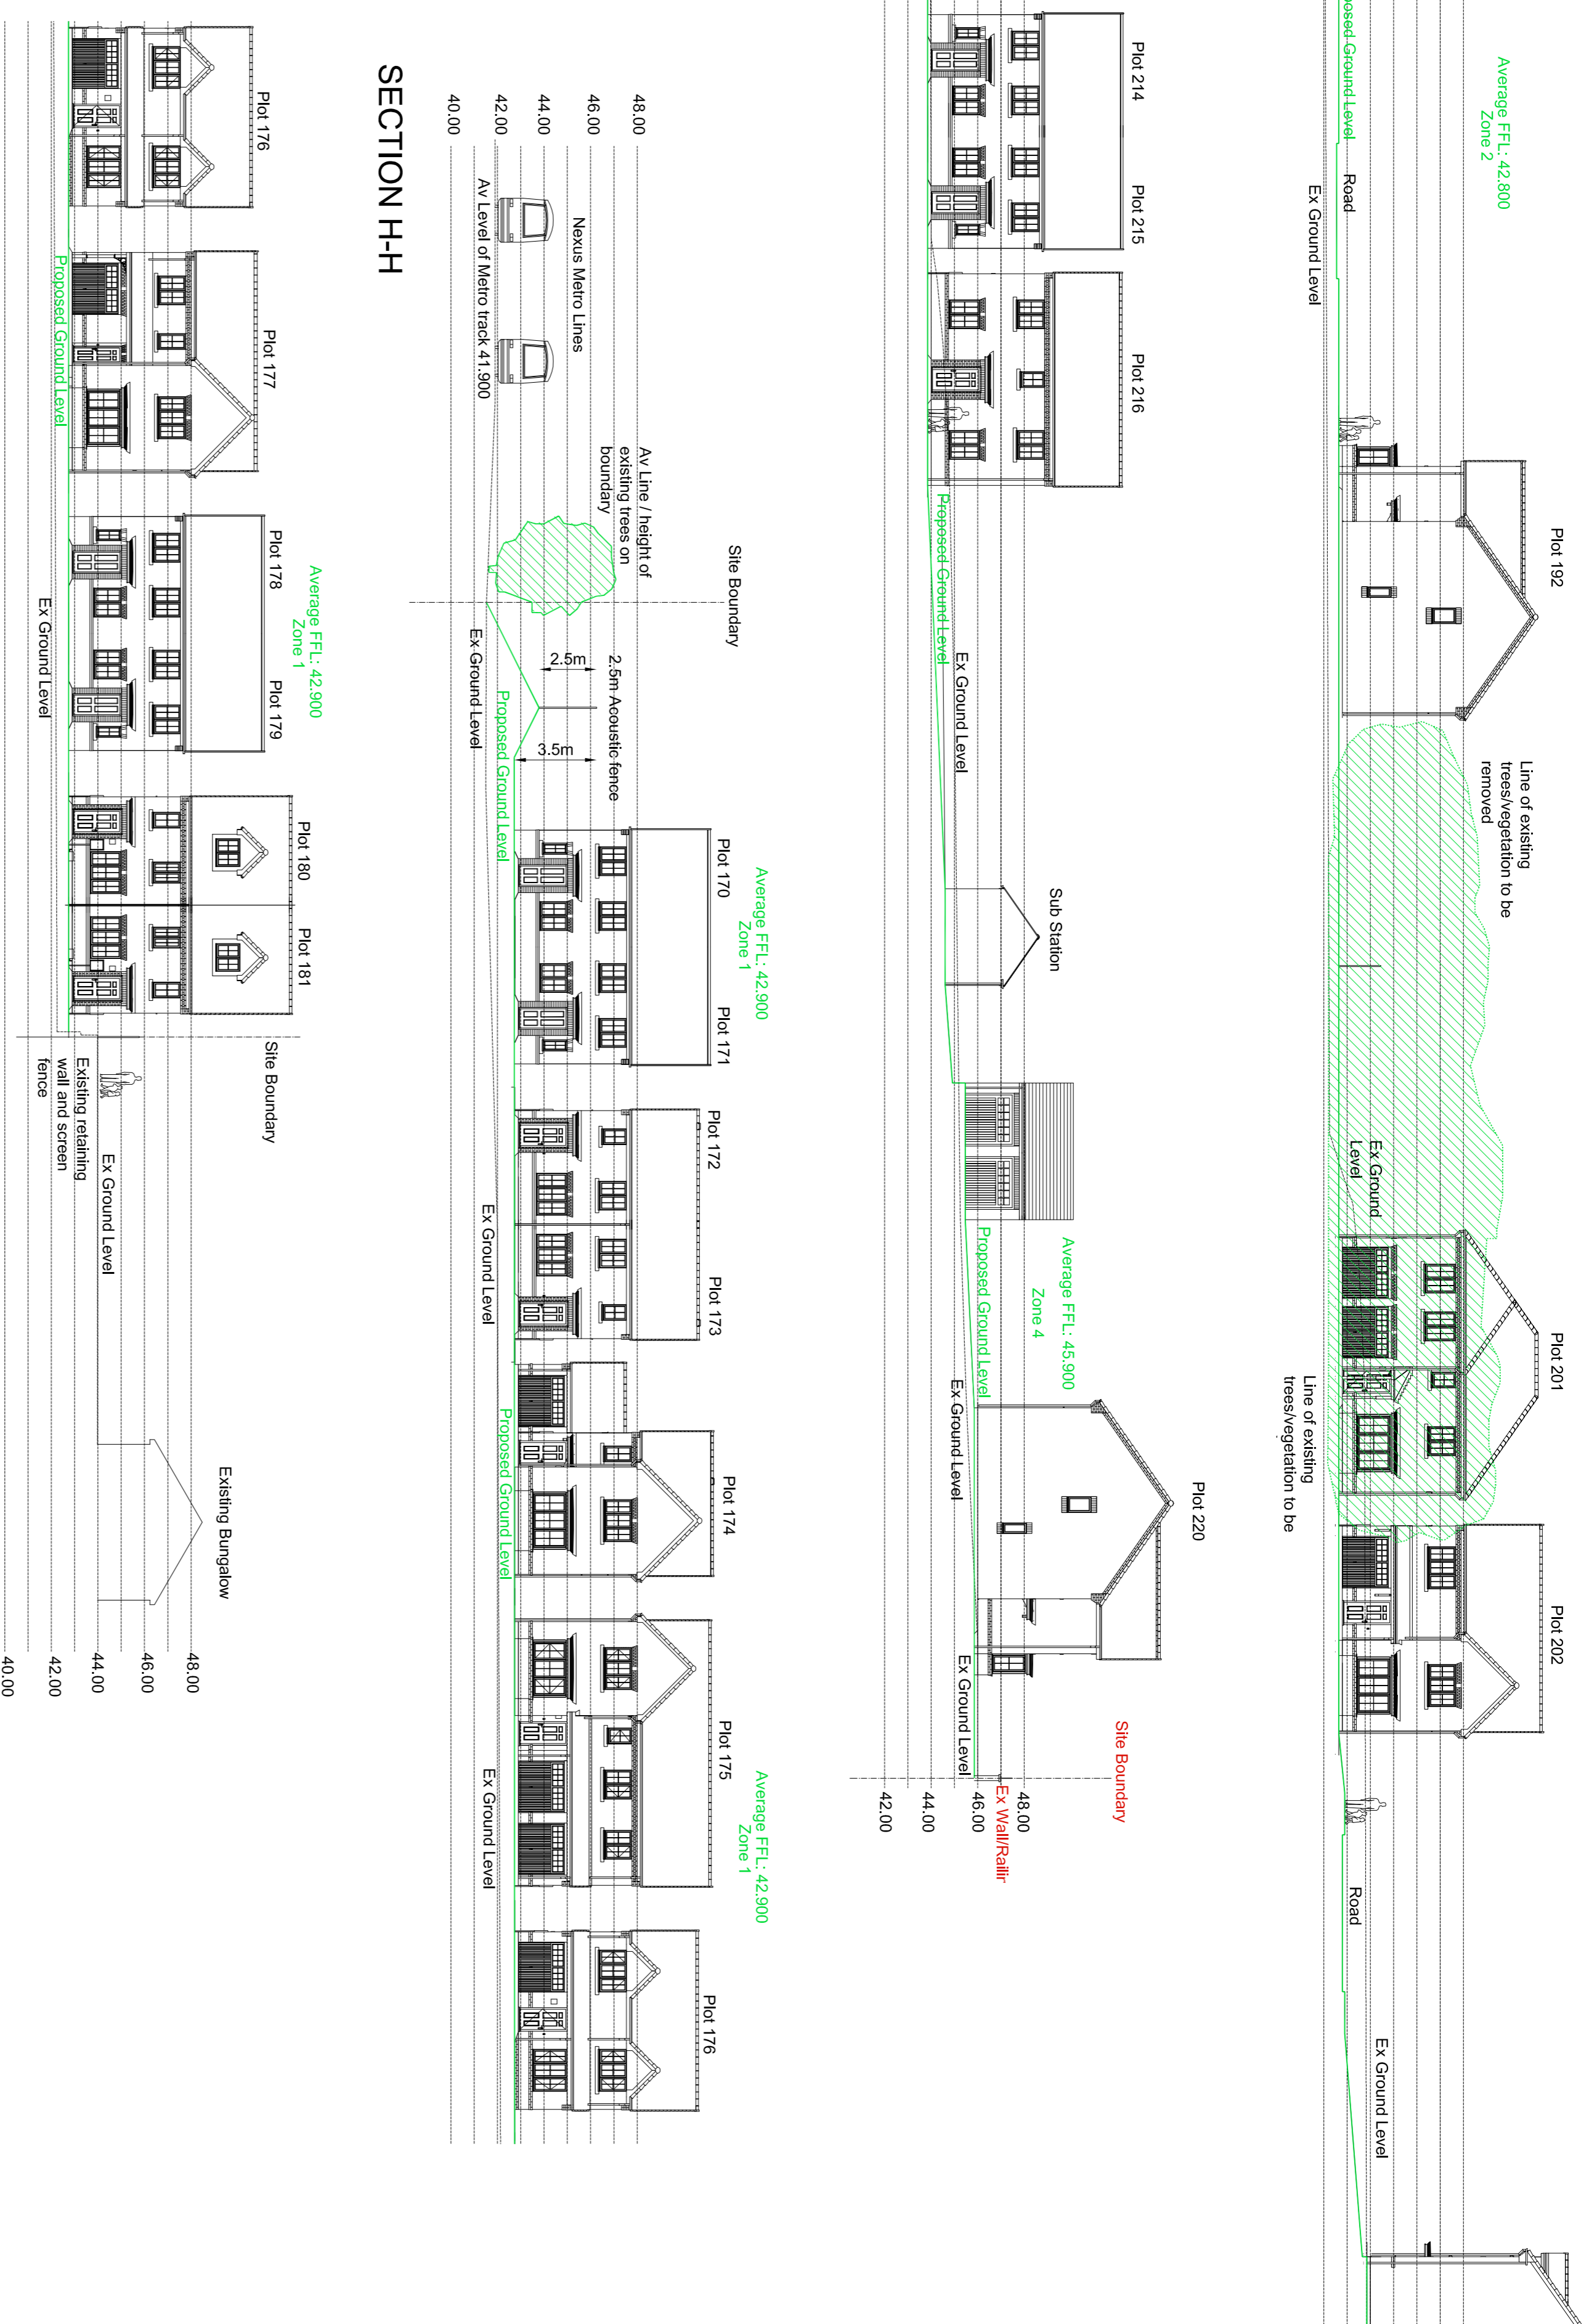


SECTION H-H

SECTION H-H CONTINUED

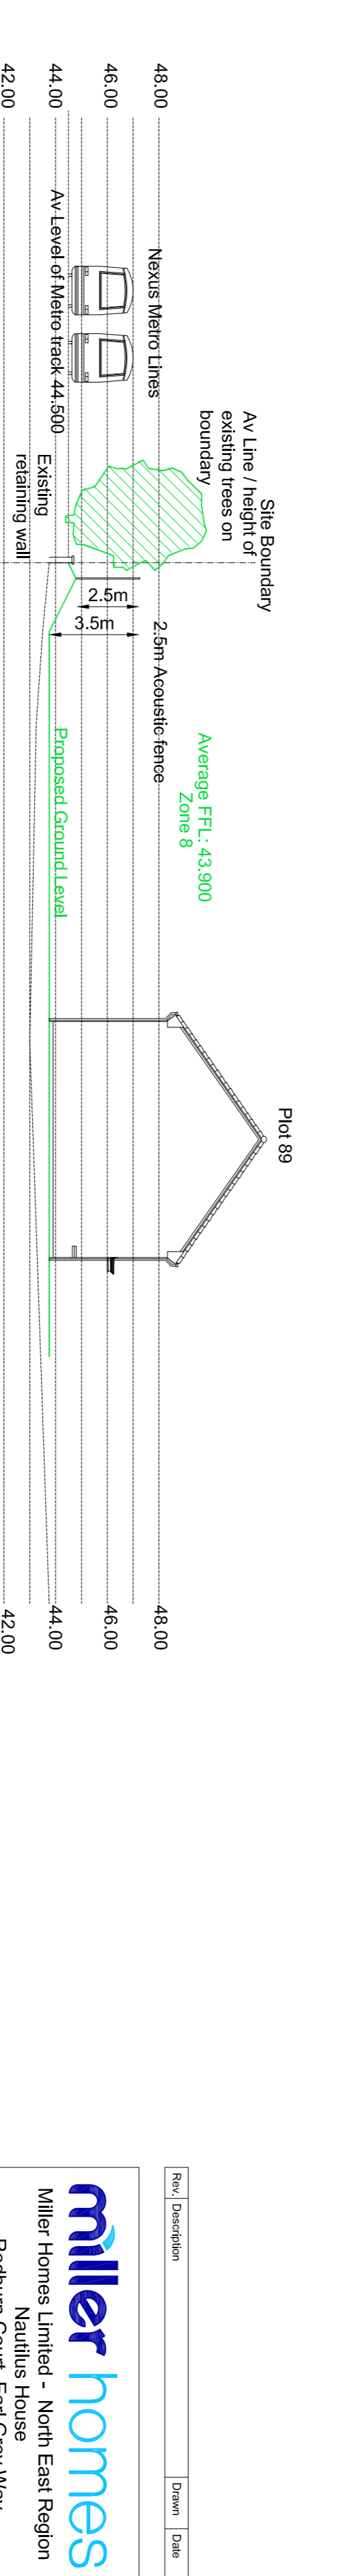

SECTION J-J

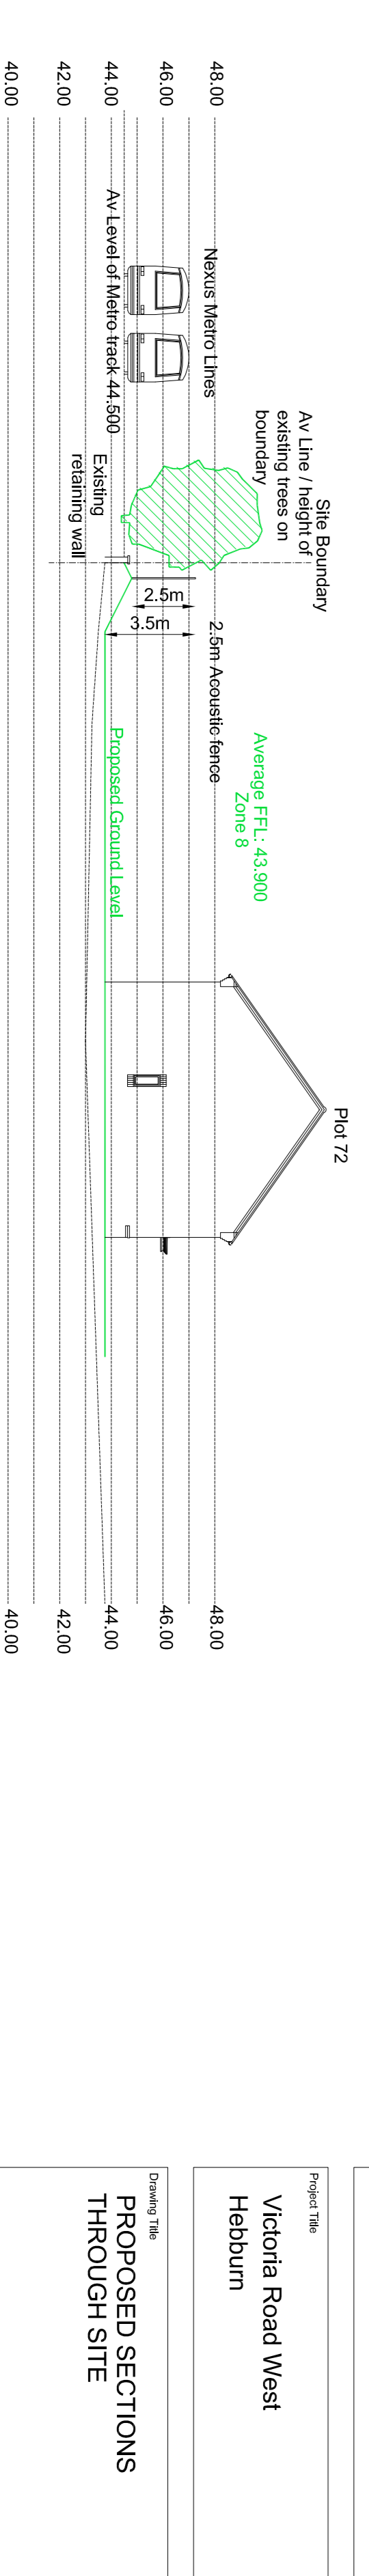

SECTION K-K

Miller homes
 Miller Homes Limited - North East Region
 Nautilus House
 Redburn Court, East Gray Way
 Royal Quays
 North Shields, NE29 6AR
 Telephone 0870 336 4100
 Fax 0191 258 6243
 www.millerhomes.co.uk

Project Title
**Victoria Road West
 Hebburn**

Drawing Title
**PROPOSED SECTIONS
 THROUGH SITE**

Scale	Drawn By	Checked By	Approved By
1:200 @ A1	NA	EB	EB
Job No.	03	Date	NOV 16
Revision		Date	NOV 16
Original Sheet Size	A1		