



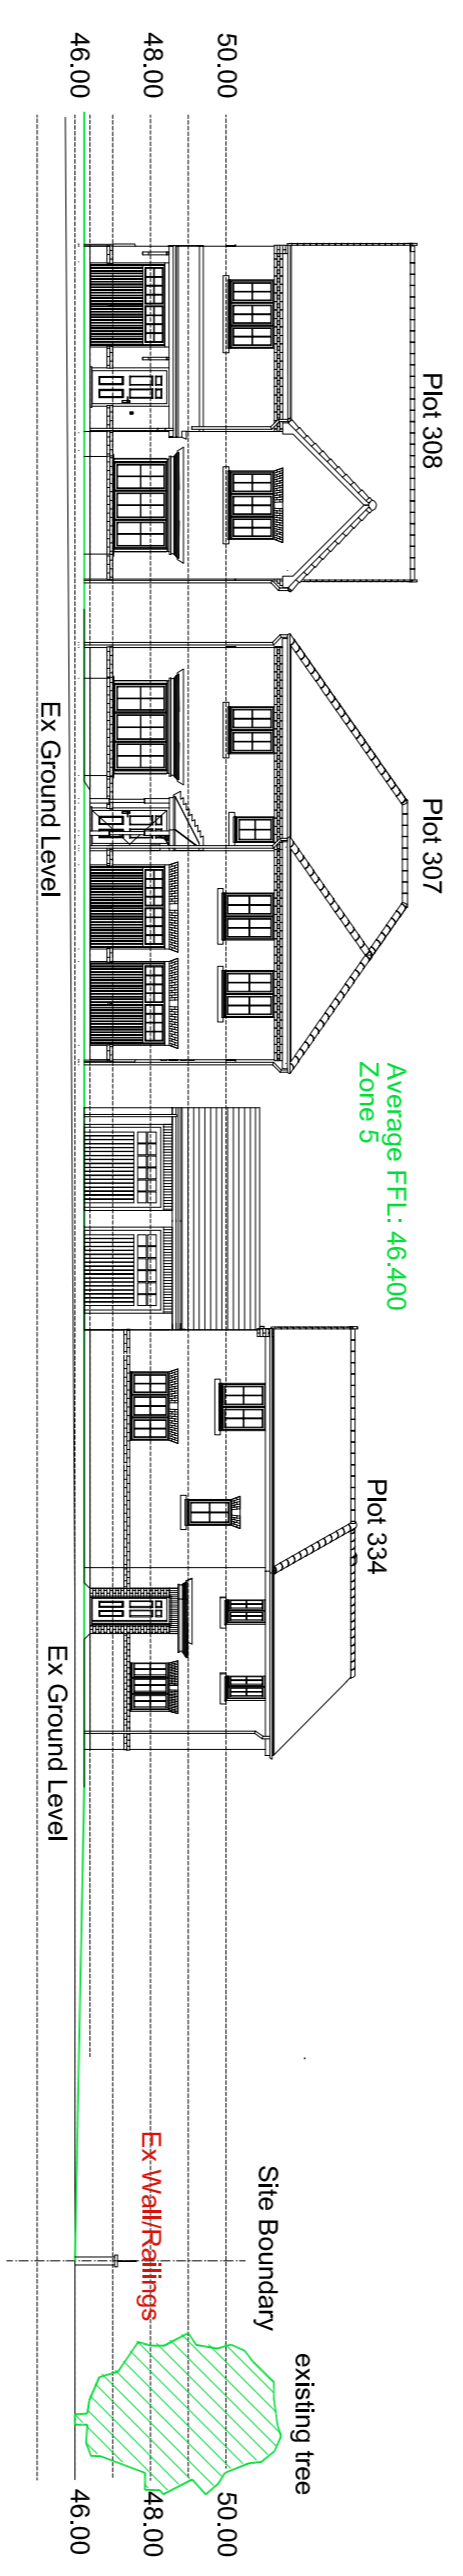

SITE PLAN EXTRACT - NOT TO SCALE

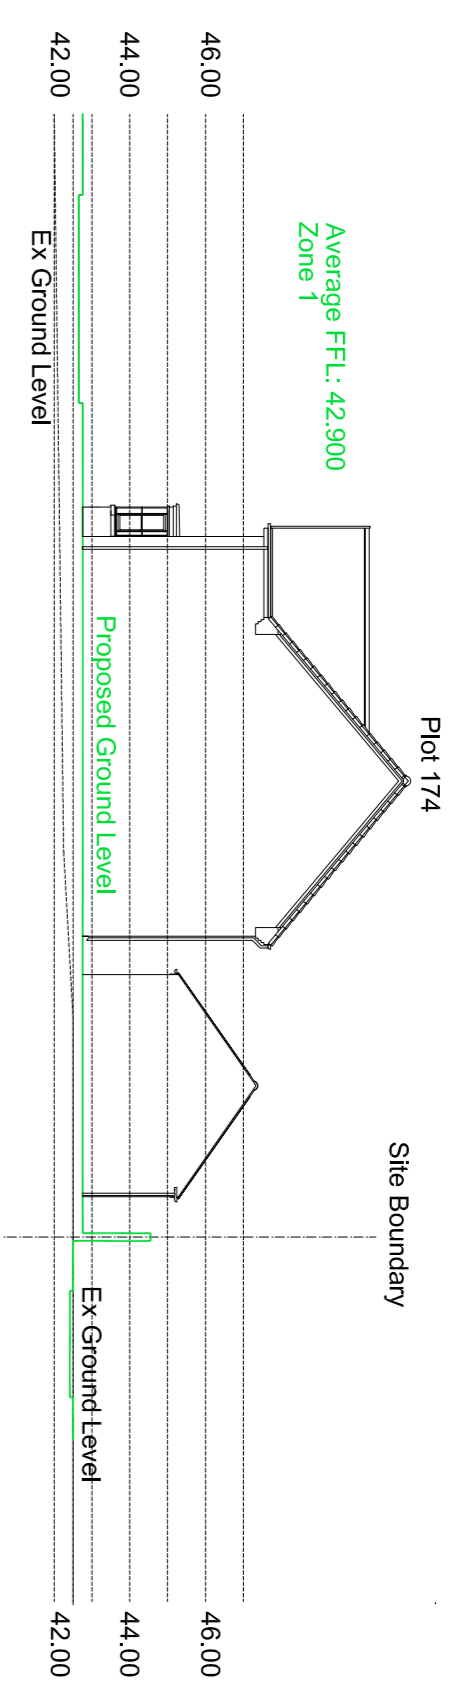

Rev./ Description	Drawn	Date

**miller homes**  
Miller Homes Limited - North East Region  
Nautilus House  
Redburn Court, East Grey Way  
Royal Quays  
North Shields, NE29 6AR  
Telephone 0970 336 4100  
Fax 0191 258 6243  
www.millerhomes.co.uk

Project Title  
Victoria Road West  
Hebburn

Drawing Title  
**PROPOSED SECTIONS  
THROUGH SITE**

Scale	Drawn By	Checked By	Approved By
1:200 @ A1	NA	EB	
Date	NOV 16	Date	NOV 16
Job No.		Revision	

VRW/01 04