


PROPOSED GROUND FLOOR 1:50

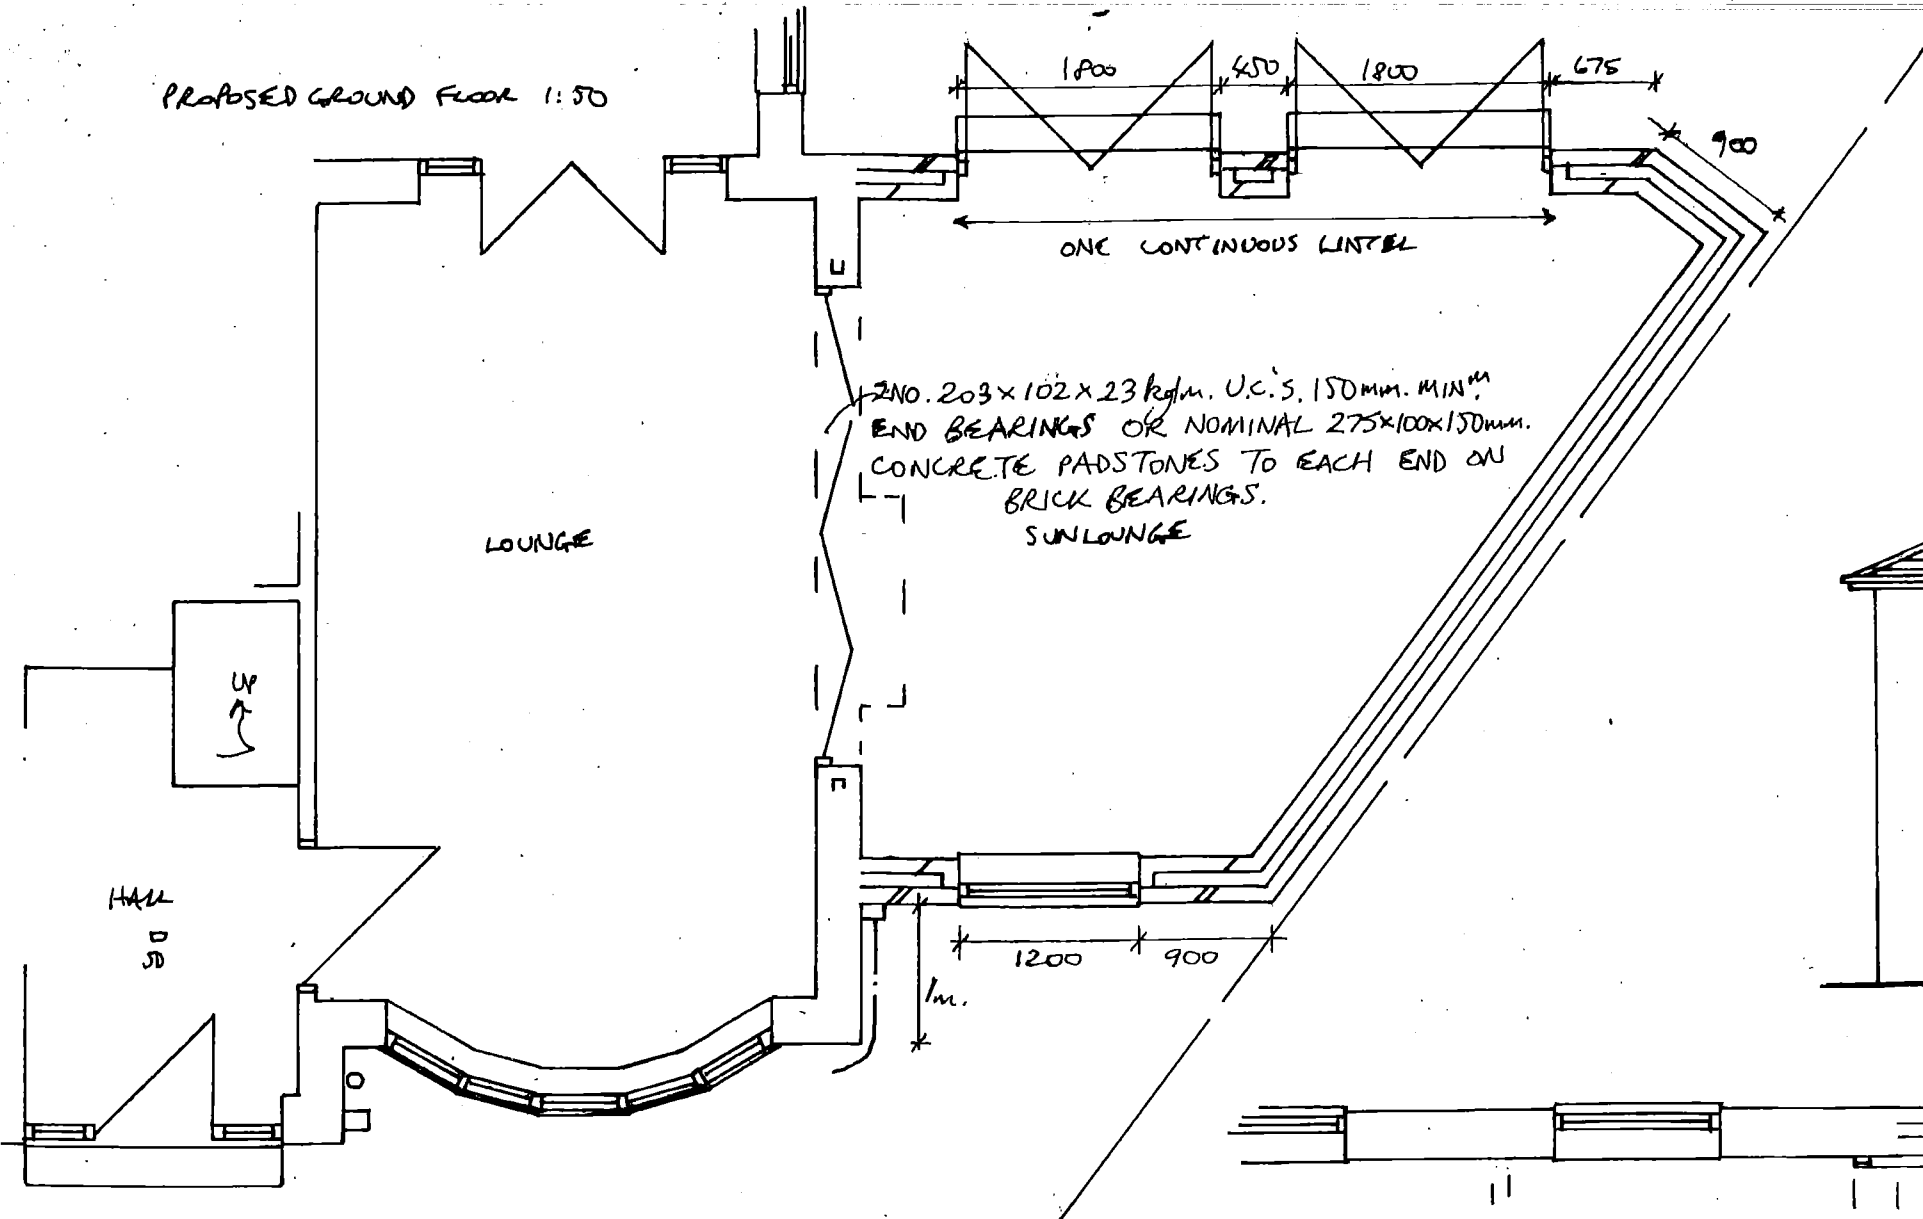


PROPOSED EXTENSION TO 3 WOODLANDS VIEW, CLEADON FOR R. LONG DRG NO 1A


PROPOSED REAR 1:100



1800 POSITION DOORS IN LINE WITH GROUND FLOOR

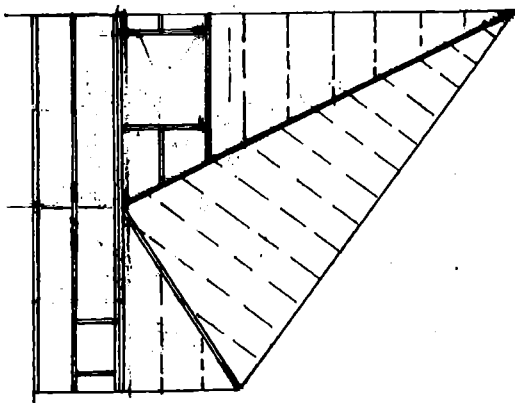

PROPOSED ROOF PLAN 1:100

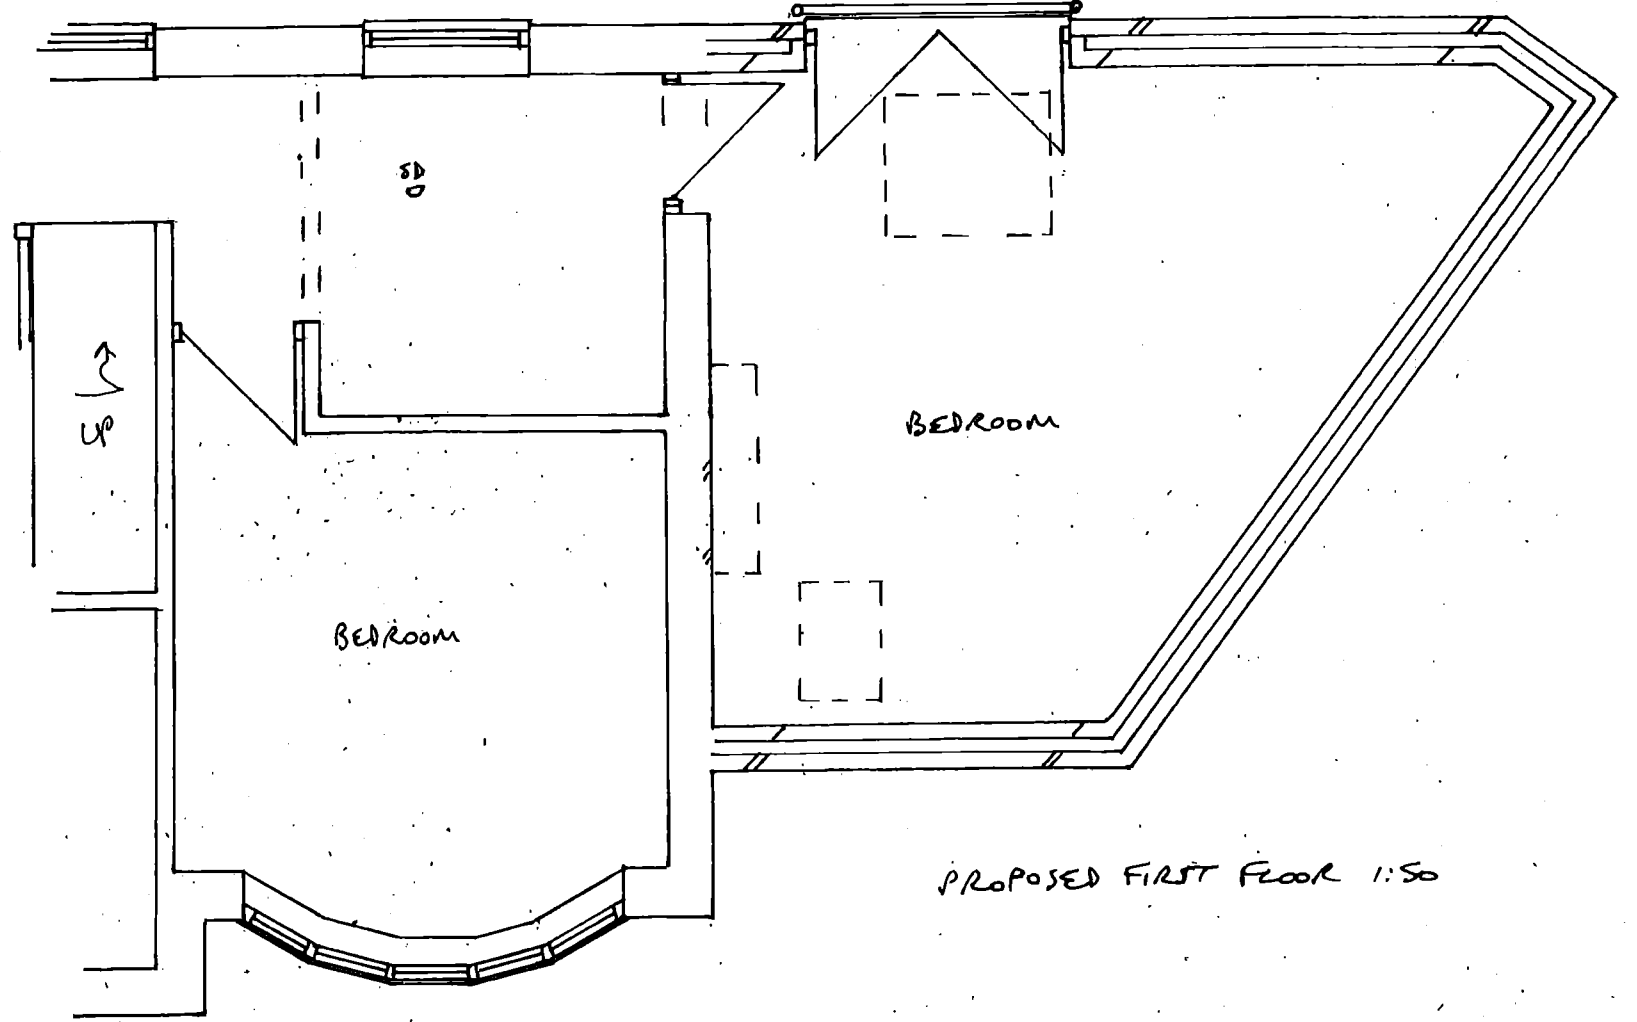

PROPOSED FIRST FLOOR 1:50