


NOTES


1. ALL WORKS ARE TO BE COMPLETED IN ACCORDANCE WITH THE PROVISIONS OF THE BUILDING REGULATIONS.
5. THIS DRAWING IS TO BE USED ONLY FOR THE PURPOSES OF PLANNING AND BUILDING REGULATIONS APPROVAL ONLY.
6. WORK AND MATERIALS TO BE USED SHALL BE IN ACCORDANCE WITH THE PROVISIONS OF THE BUILDING REGULATIONS.
7. ALL WORKS ARE TO BE COMPLETED IN ACCORDANCE WITH THE PROVISIONS OF THE BUILDING REGULATIONS.
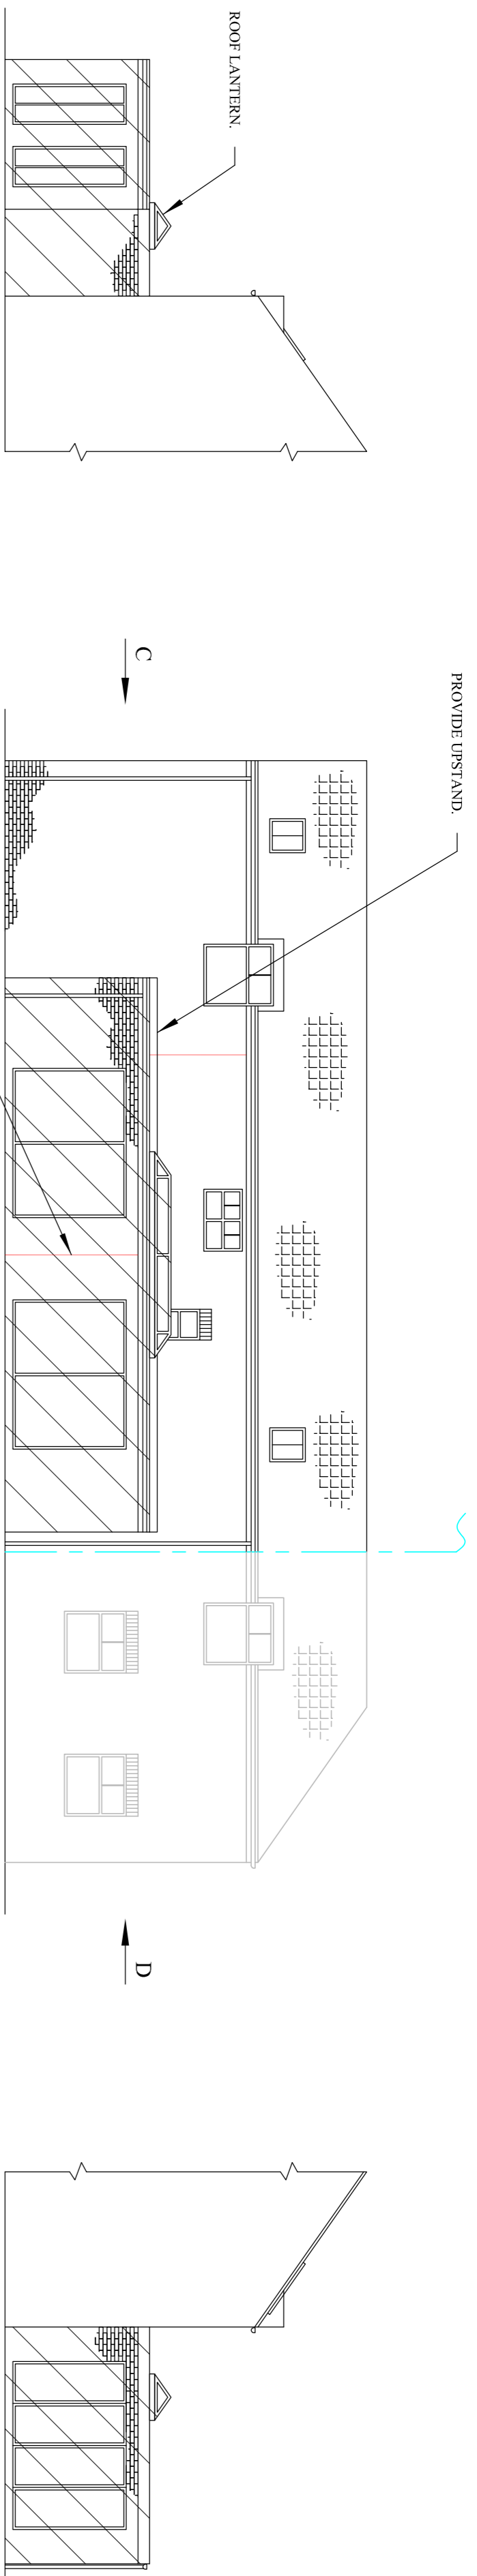


PART VIEW ON ARROW D

PART VIEW ON ARROW C


PROPOSED REAR ELEVATION

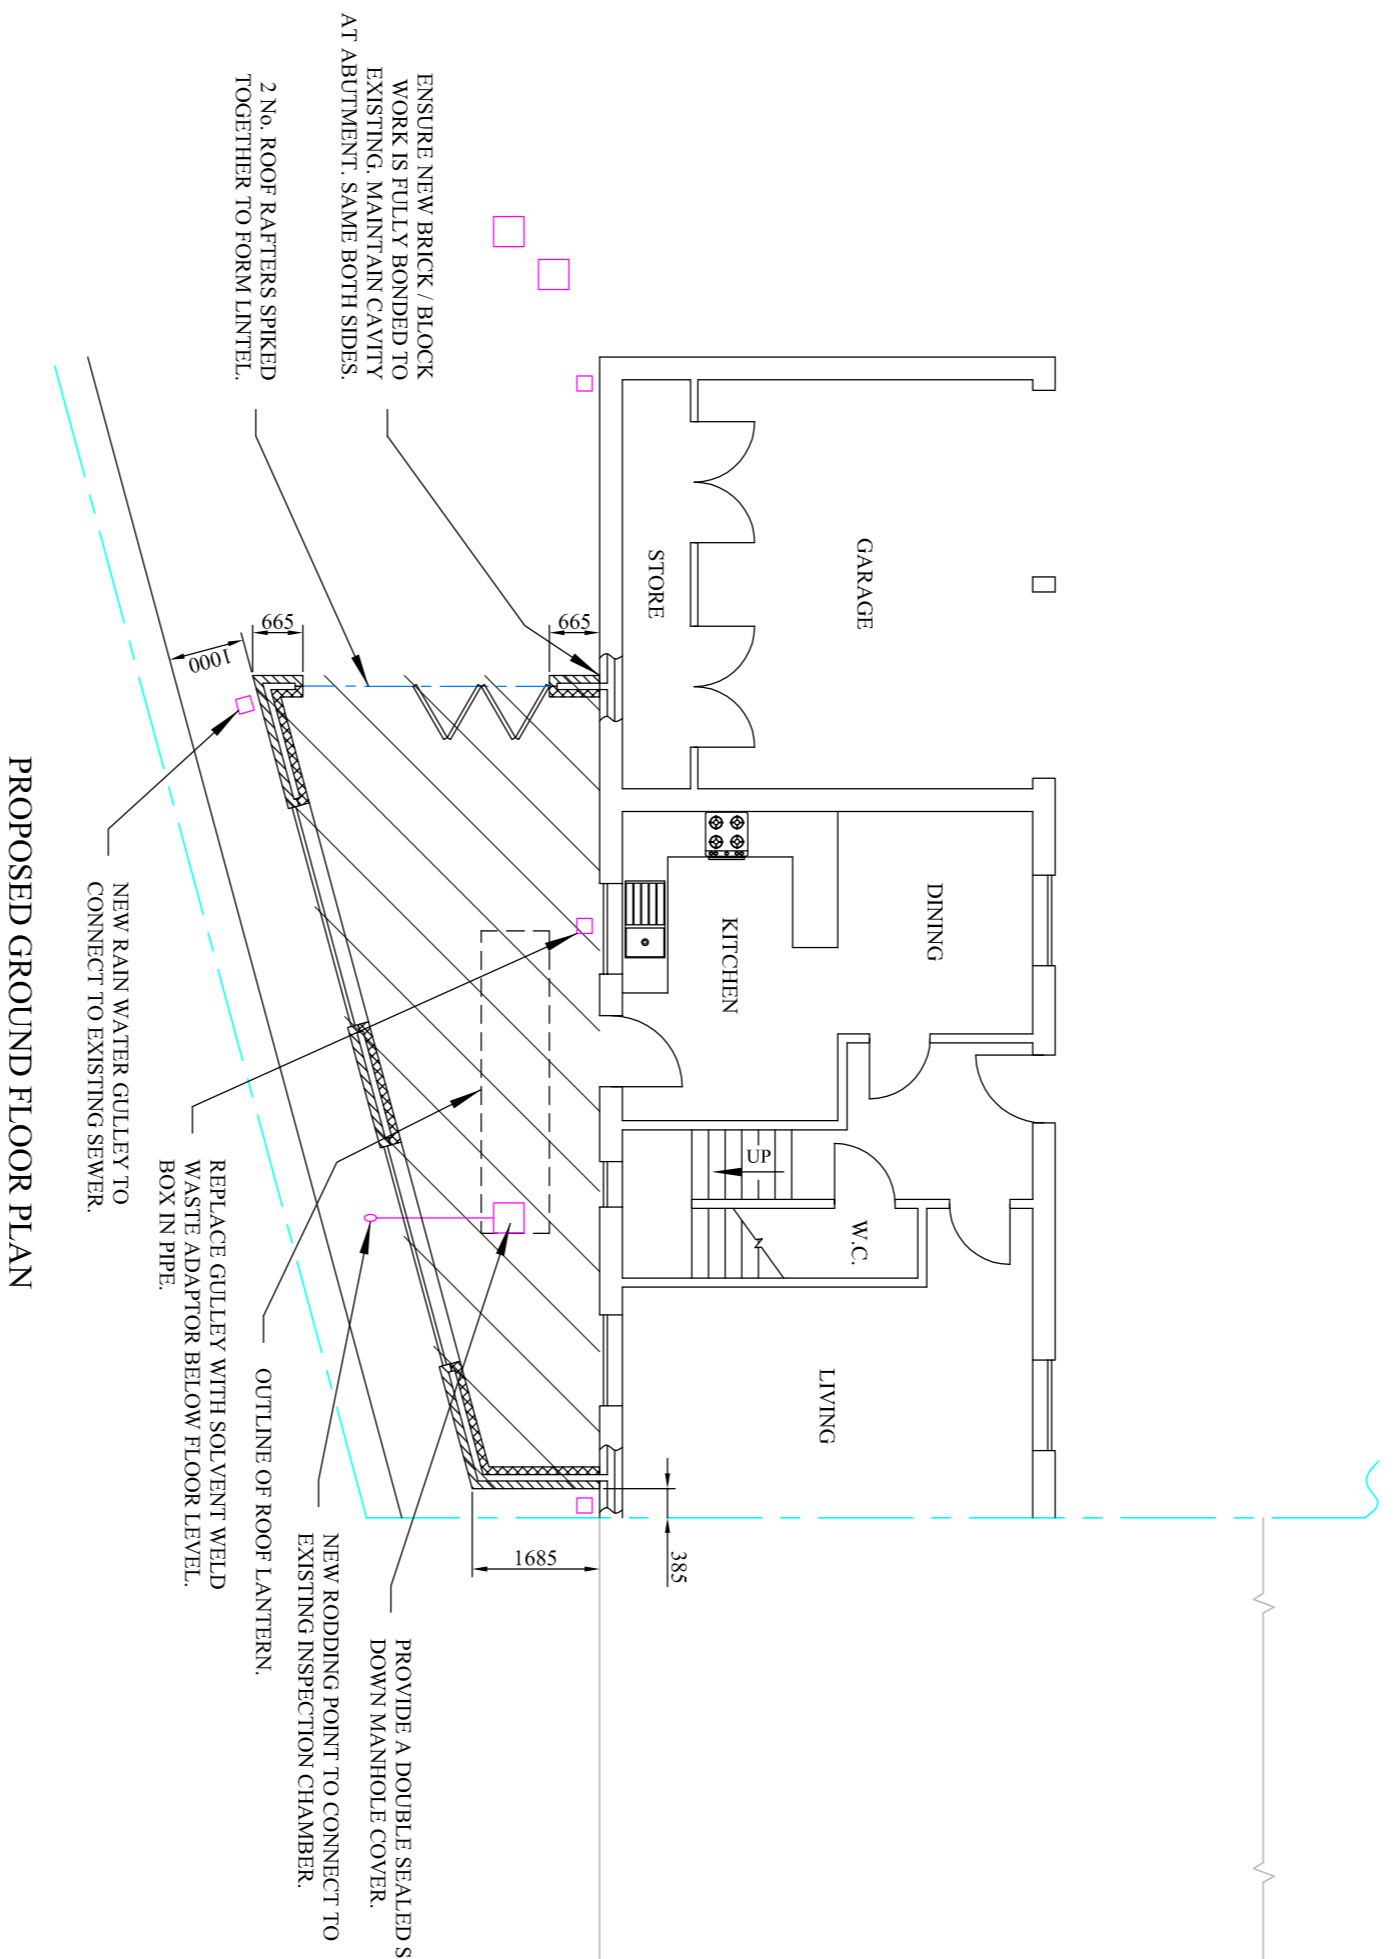

PROPOSED GROUND FLOOR PLAN

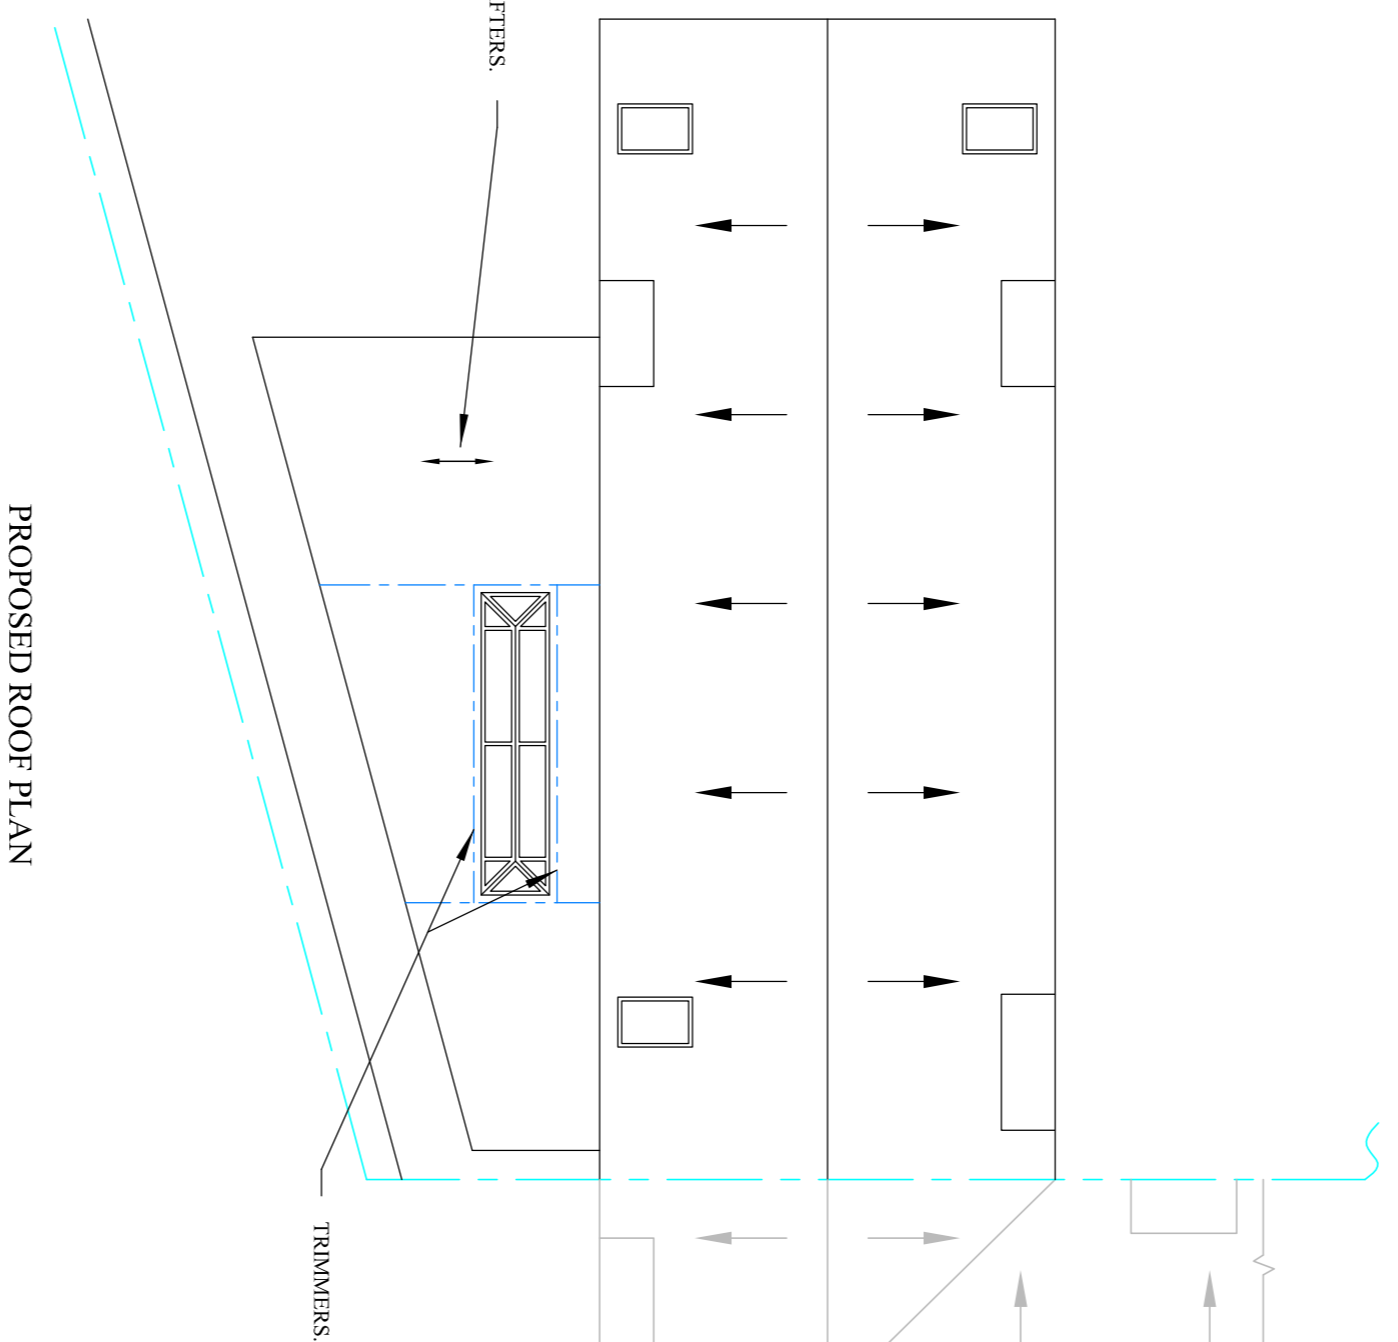

PROPOSED ROOF PLAN

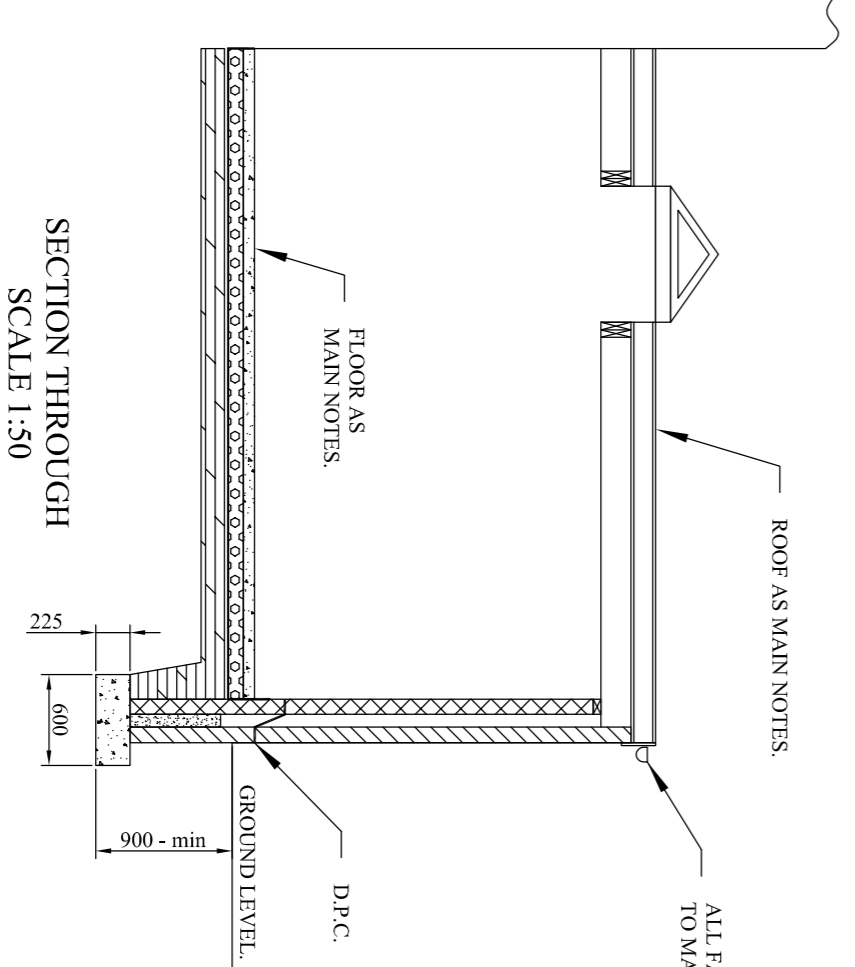

SECTION THROUGH
SCALE 1:50

LEGEND
= PROPOSED NEW BUILDING WORK

ASSOCIATED DRAWINGS:-

AD-15-89 - SHT. 1 - EXISTING PLANS AND ELEVATIONS.
AD-15-89 - SHT. 2 - PROPOSED PLANS AND ELEVATIONS.
AD-15-89 - SHT. 3 - EXISTING & PROPOSED SITE PLANS.

REV	SIG	DATE
1	A.D.	28/09/2016

TWO FULL LENGTH WINDOWS ADDED TO EXTENSION.

DRAWING No. AD-15-89

CLIENT: MR & MRS HENRY

ADDRESS: 11 HALL GREEN MANOR, WEST BOLTON, TYNE & WEAR, NE36 0PD

TITLE: FOR DRAWINGS TEL:- 0191 4304980 or 07970670053

PROPOSED PLANS AND ELEVATIONS

REV	DATE	SCALE	SHT	SIZE
1	FEB - 2016	1:100	2	A1