


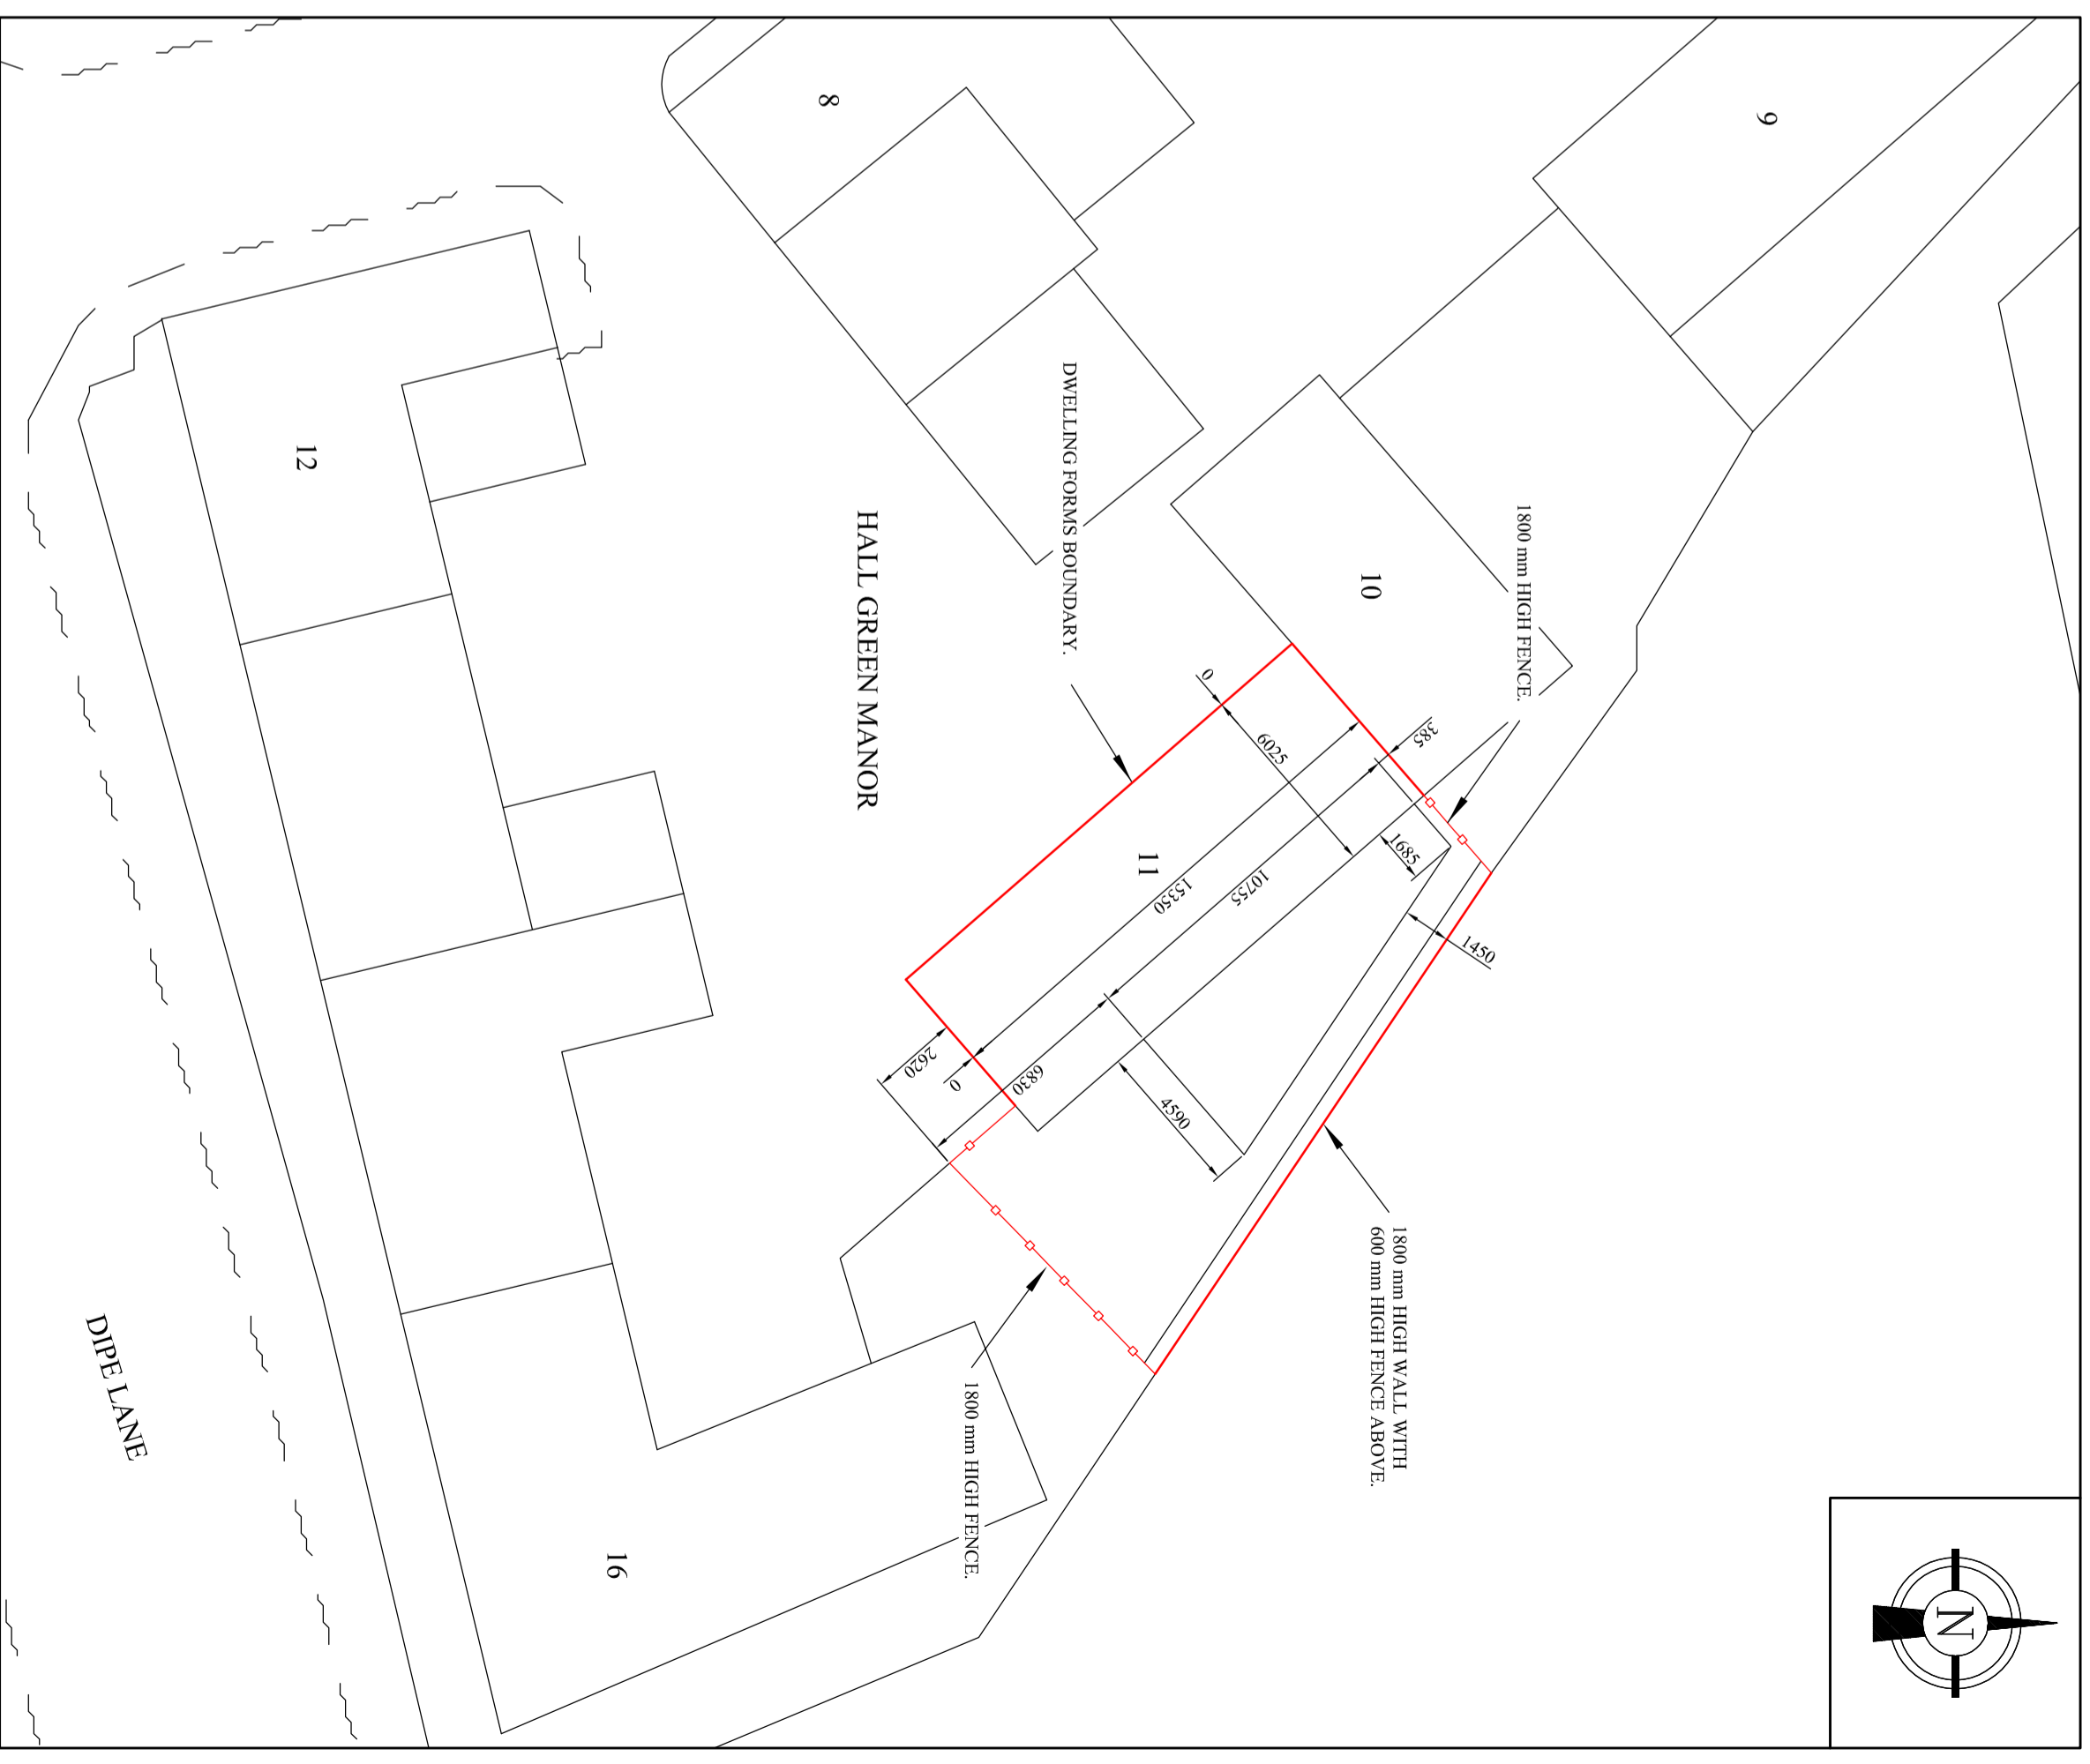

EXISTING SITE PLAN



PROPOSED SITE PLAN

ASSOCIATED DRAWINGS:-

- AD-15-89 - SHT. 1 - EXISTING PLANS AND ELEVATIONS.
- AD-15-89 - SHT. 2 - PROPOSED PLANS AND ELEVATIONS.
- AD-15-89 - SHT. 3 - EXISTING & PROPOSED SITE PLANS.

SUPPLIED BY: GETMAPPING - OS LICENSE NUMBER 100030848
 A.D. DESIGNS - OS LICENSE NUMBER 100054430

DRAWING No. AD-15-89

CLIENT: MR & MRS HENRY

ADDRESS: 11 HALL GREEN MANOR, WEST BOLDON, TYNE & WEAR, NE36 0PD

TITLE:

EXISTING AND PROPOSED SITE PLANS

REV	DATE	SCALE	SHT	SIZE
0	FEB - 2016	1:200	3	A2

FOR DRAWINGS TEL:- 0191 4204980 or 07970670053