



EXISTING BOUNDARY ELEVATION 1:50

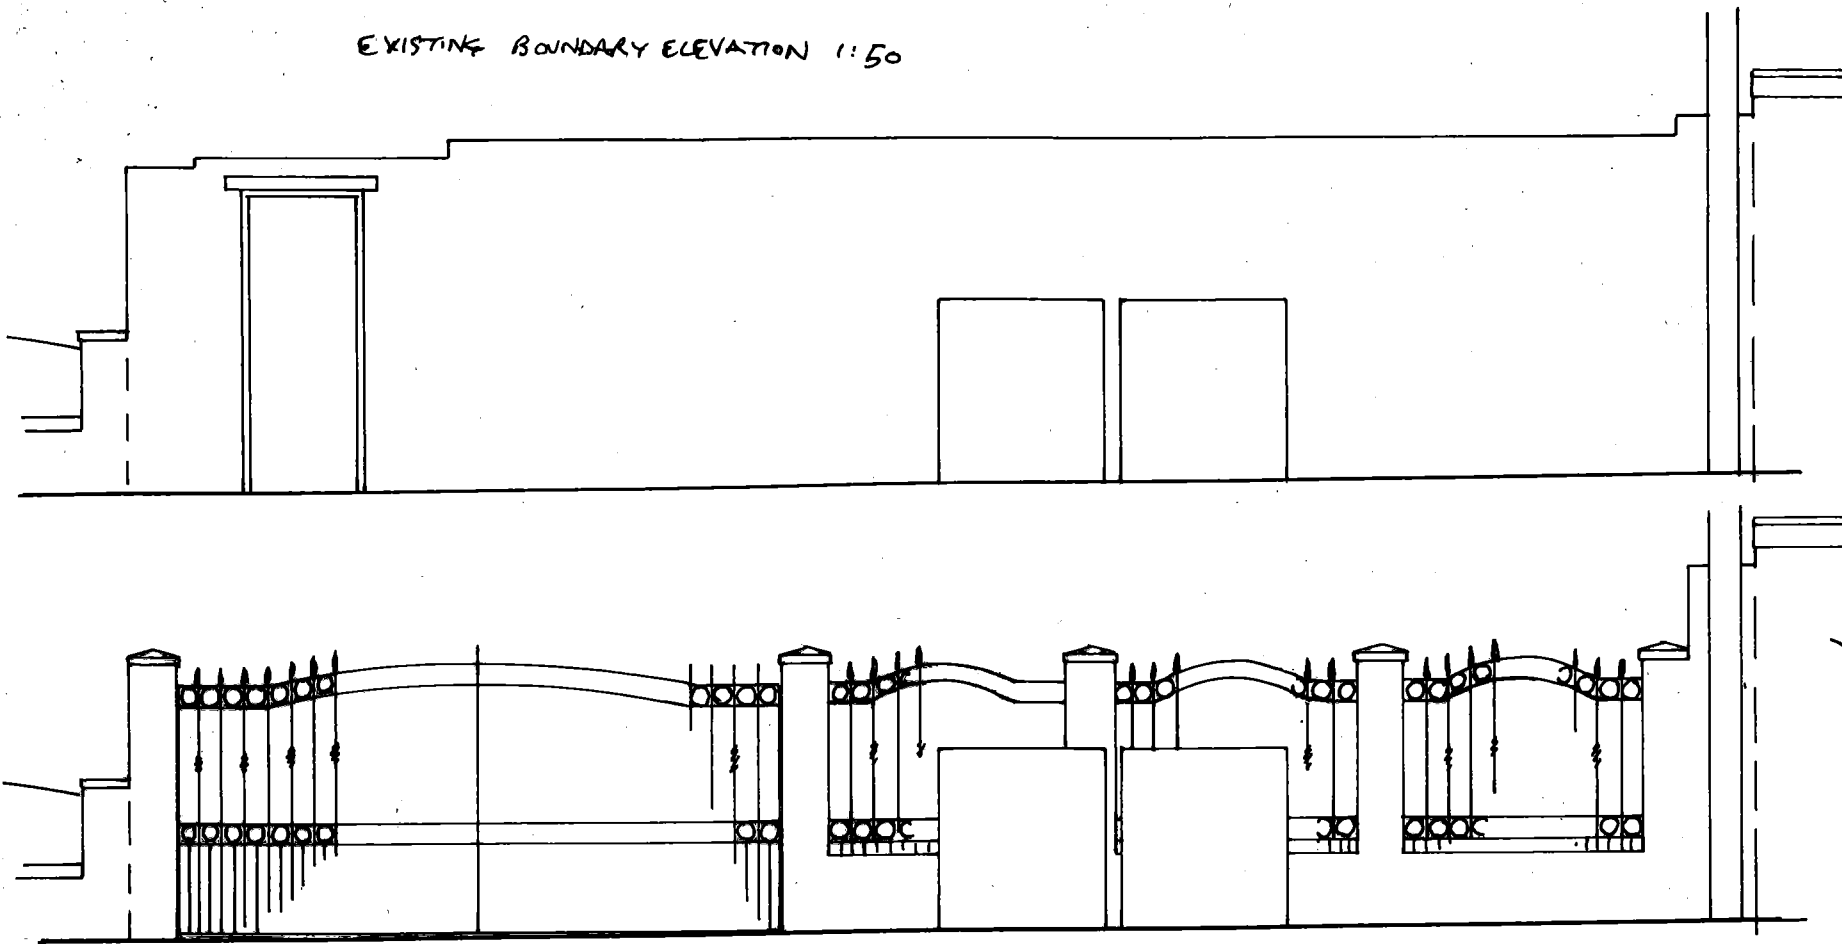

PROPOSED BOUNDARY ELEVATION 1:50

BLACK CROSS RAILINGS/GATES
HERITAGE BLEND BRICK WALL 600mm MAX. HIGH
WITH 1.8m. HIGH (x 325mm. SQ.) PIERS

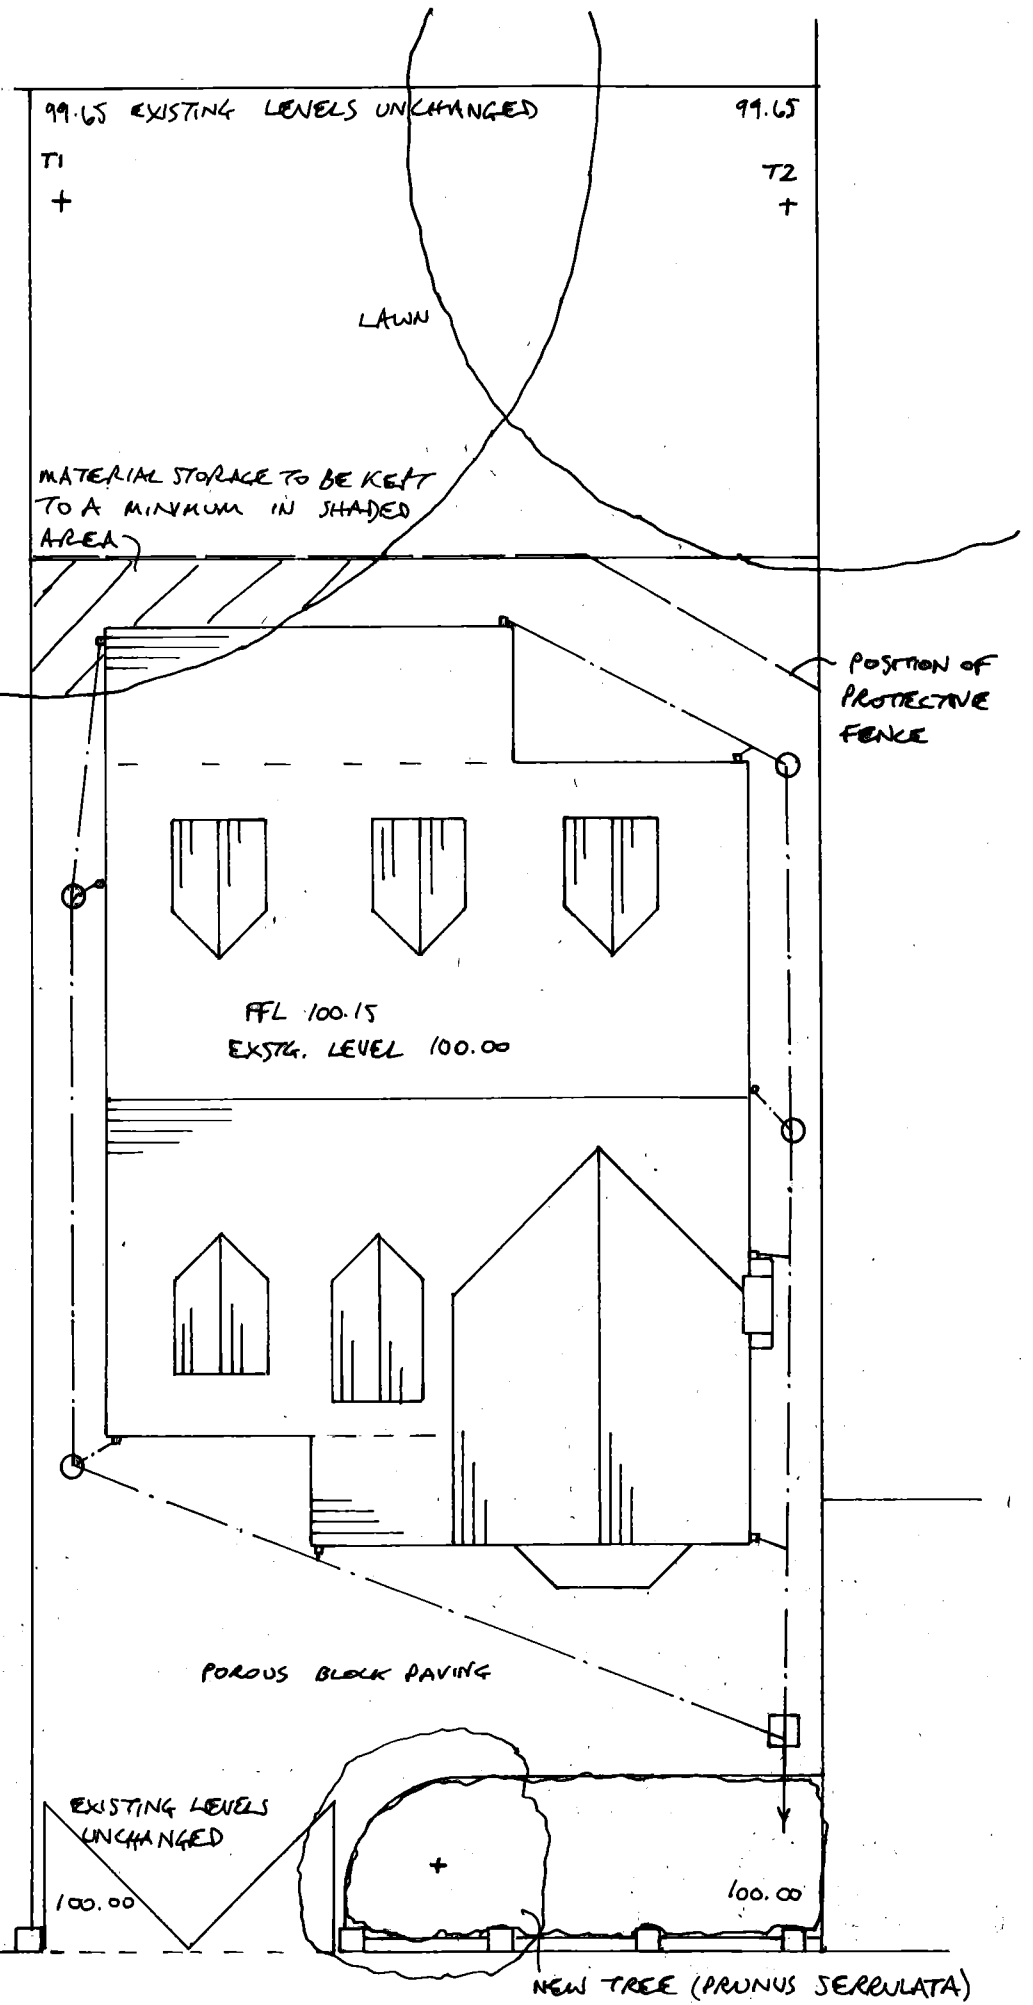

PROPOSED DWELLING ON LAND TO REAR OF 253 SUNDERLAND RD., S. SHIELDS
FOR MR. WINGROVE DRG NO 3

PROPOSED SITE/ROOF PLAN 1:0