



ST0805 / 16 HFUL

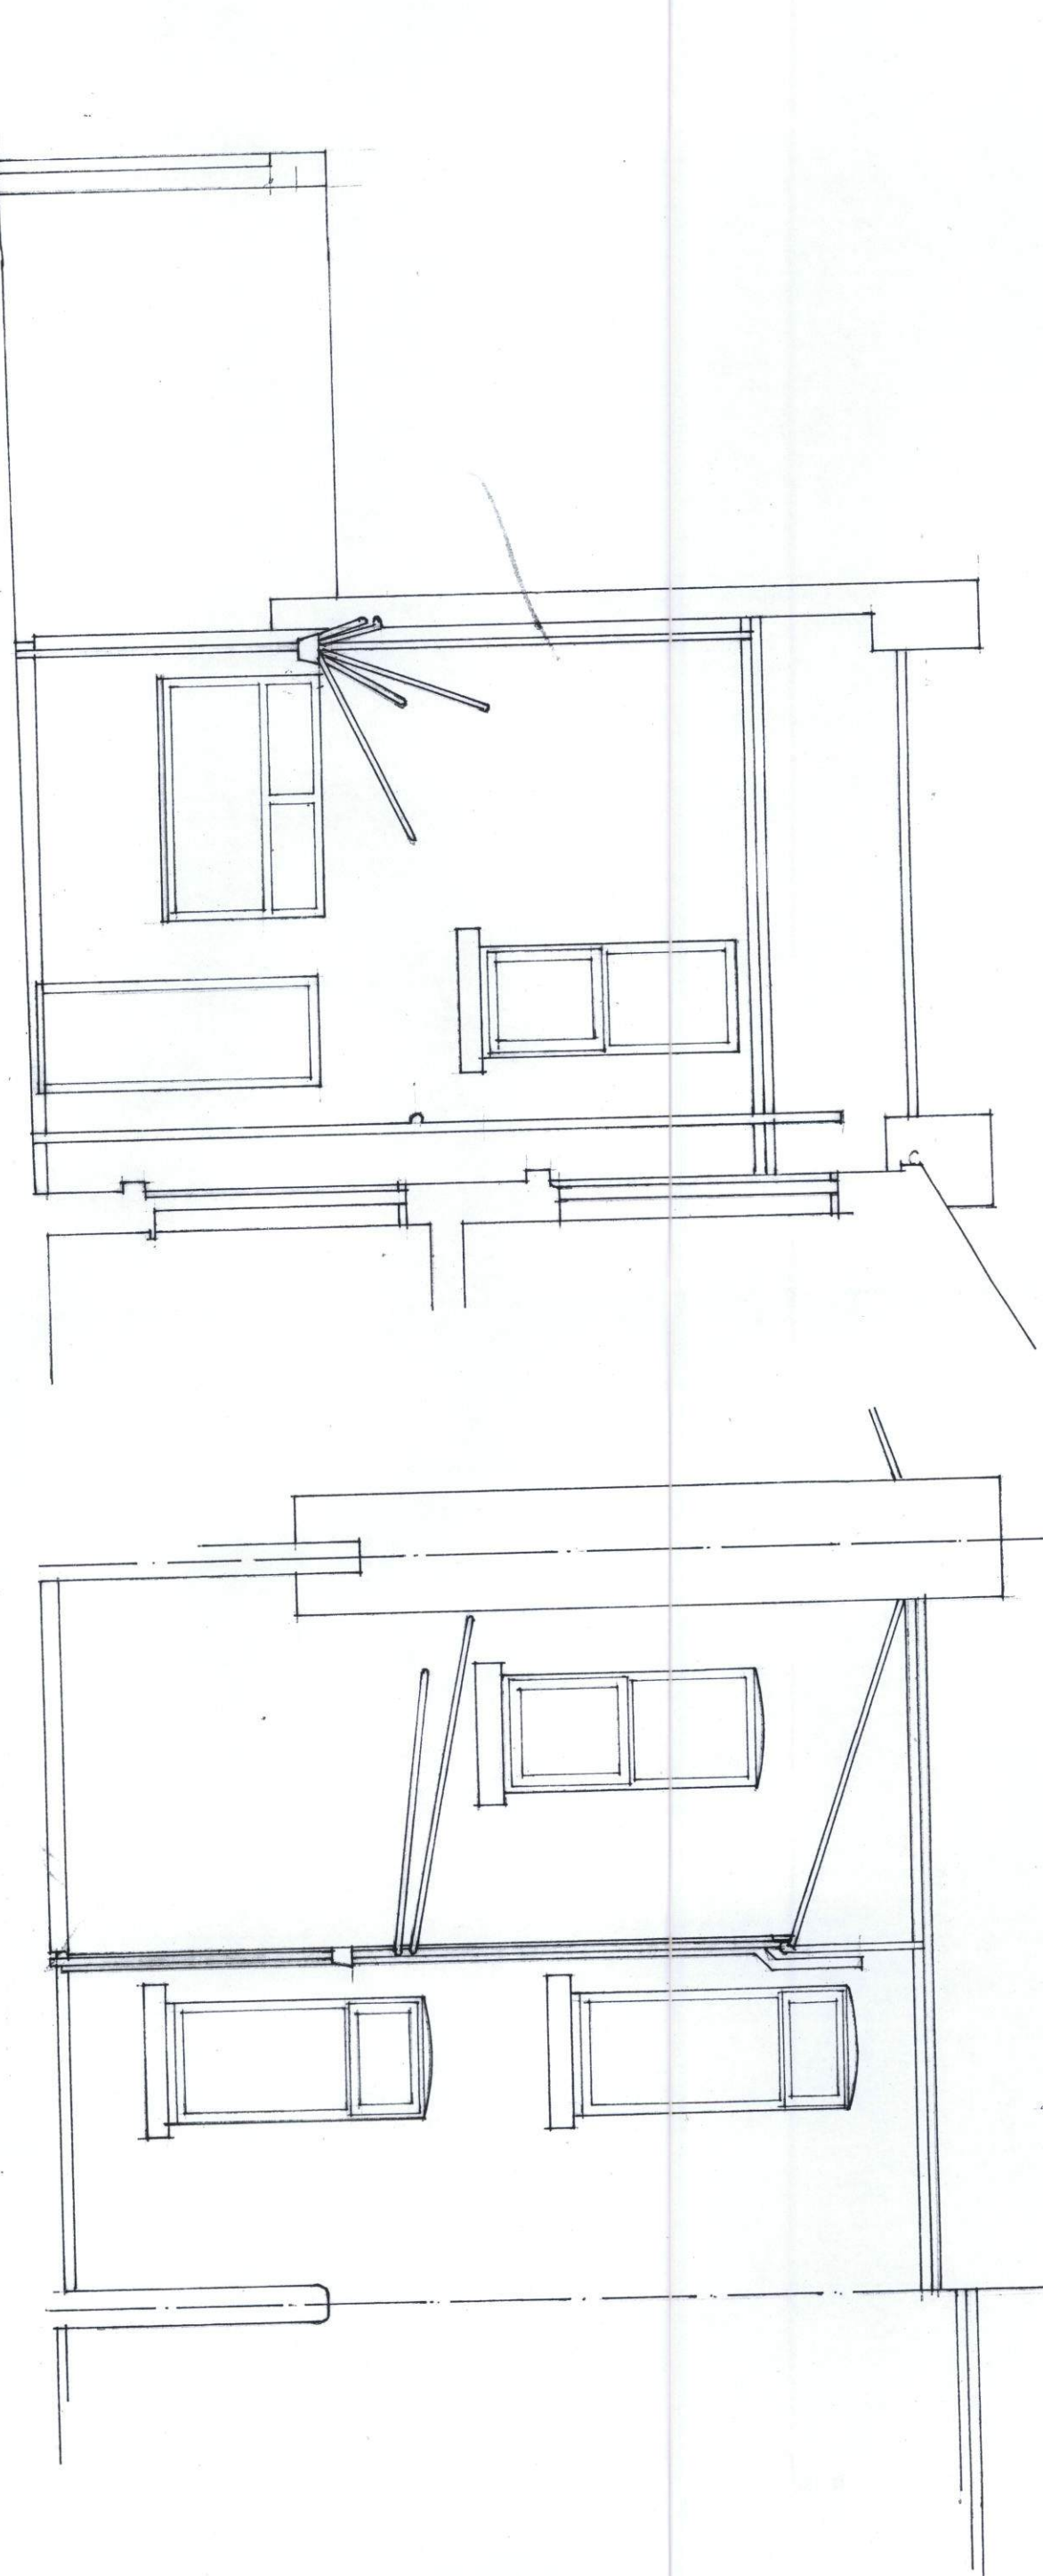

WEST ELEVATION

NORTH ELEVATION

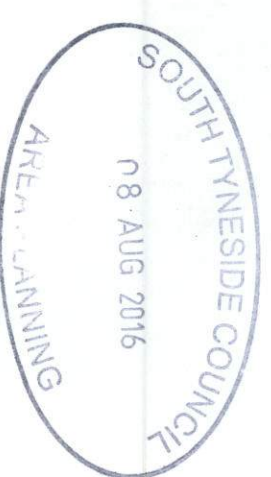

PROPOSED ALTERATIONS TO PROPERTY AT
11 ERSKINE ROAD SOUTH SHIELDS
PLANS AS EXISTING scale 1:50

J Martin Architect
12 Marsden Road South Shields Tyne and Wear NE34 6DF
0191 4547321 0791 731 5056