




ST0805 / 16 HFUL

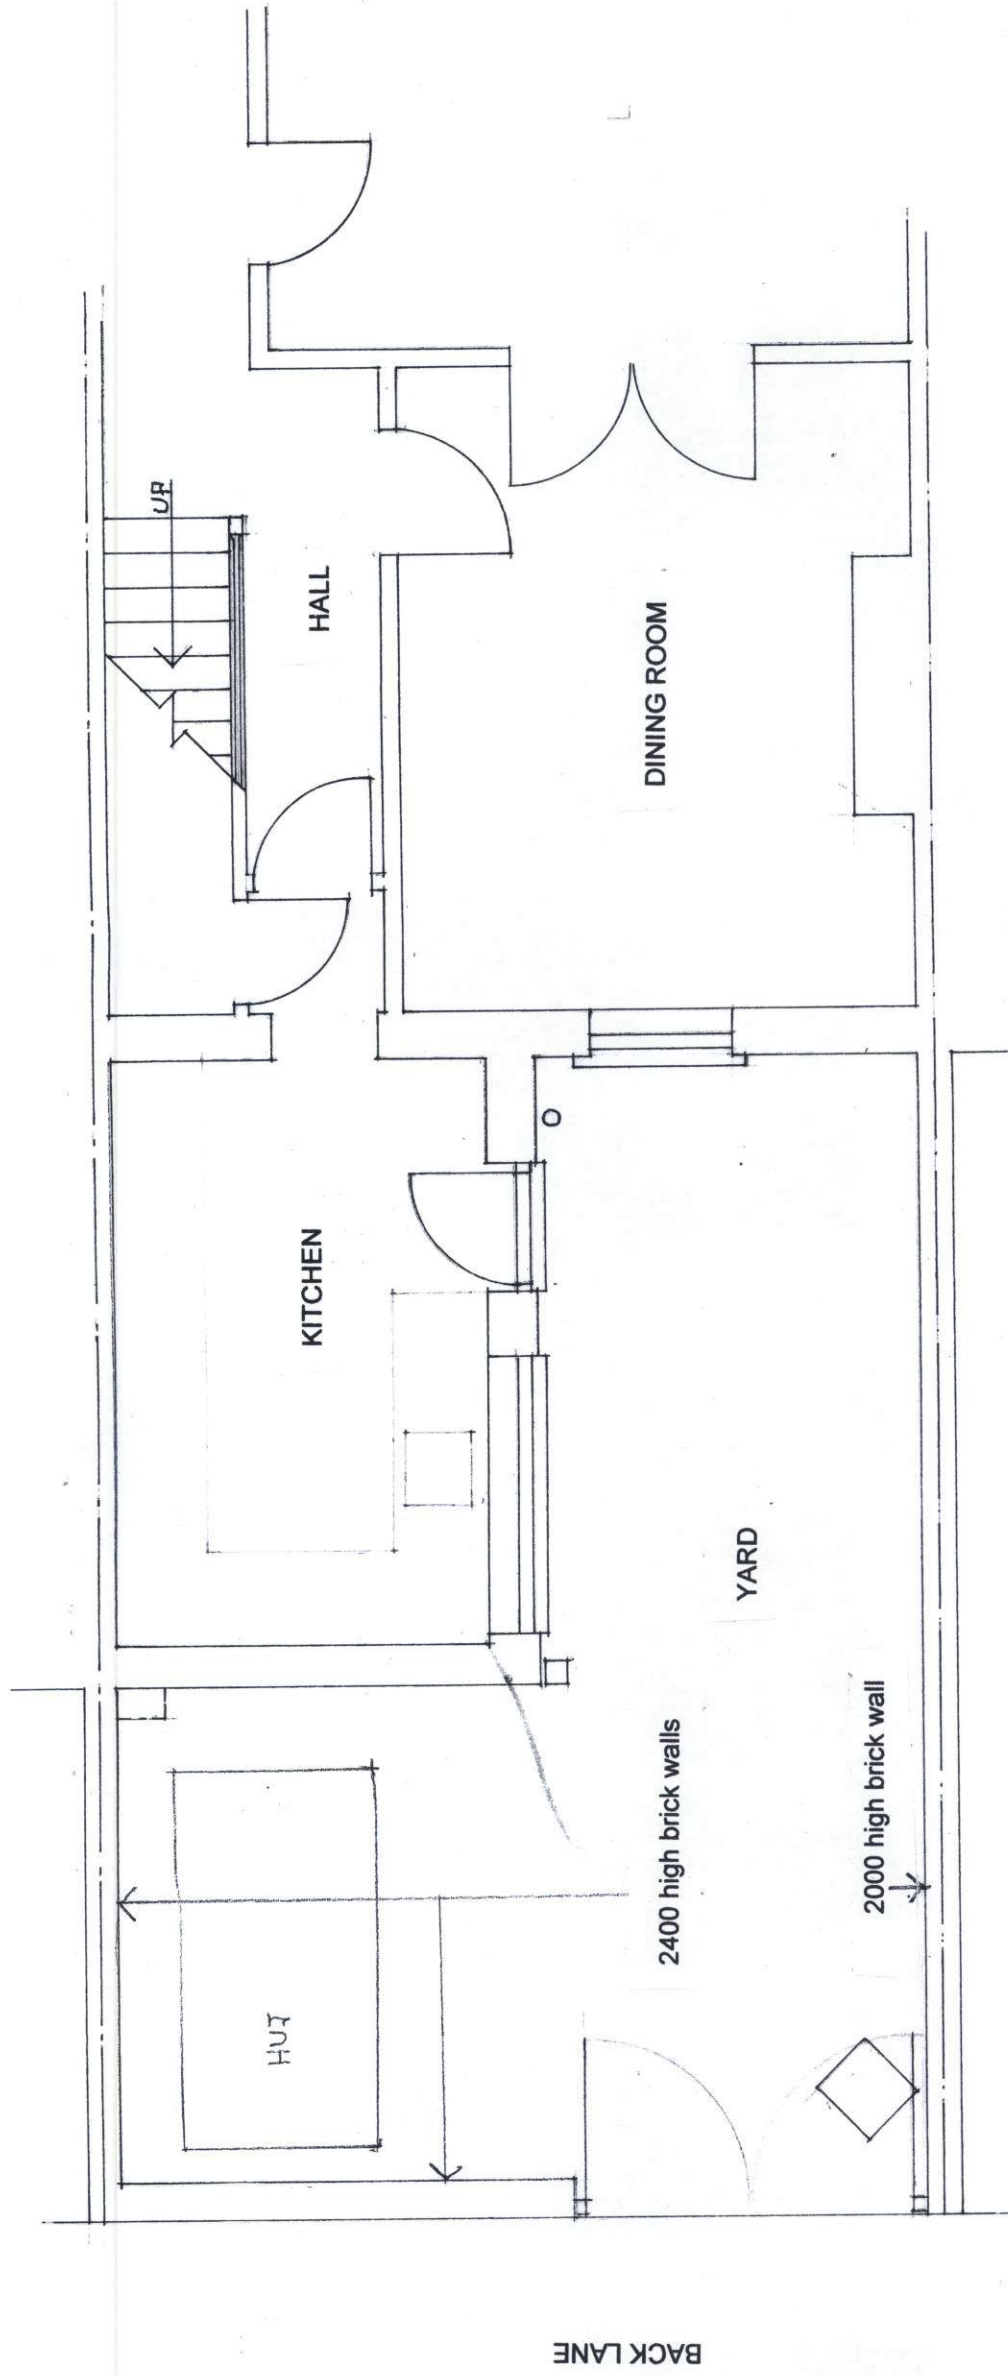

GROUND FLOOR PLAN AND SITE PLAN



**J Martin Architect**  
 12 Marsden Road South Shields Tyne and Wear NE34 6DF  
 0191 4547321 0791 731 5056

PROPOSED ALTERATIONS TO PROPERTY AT  
 11 ERSKINE ROAD SOUTH SHIELDS

PLANS AS EXISTING scale 1:50