


SOUTH SHIELDS COUNCIL
11 AUG 2016
AREA PLANNING

ST0814/16 HFUL

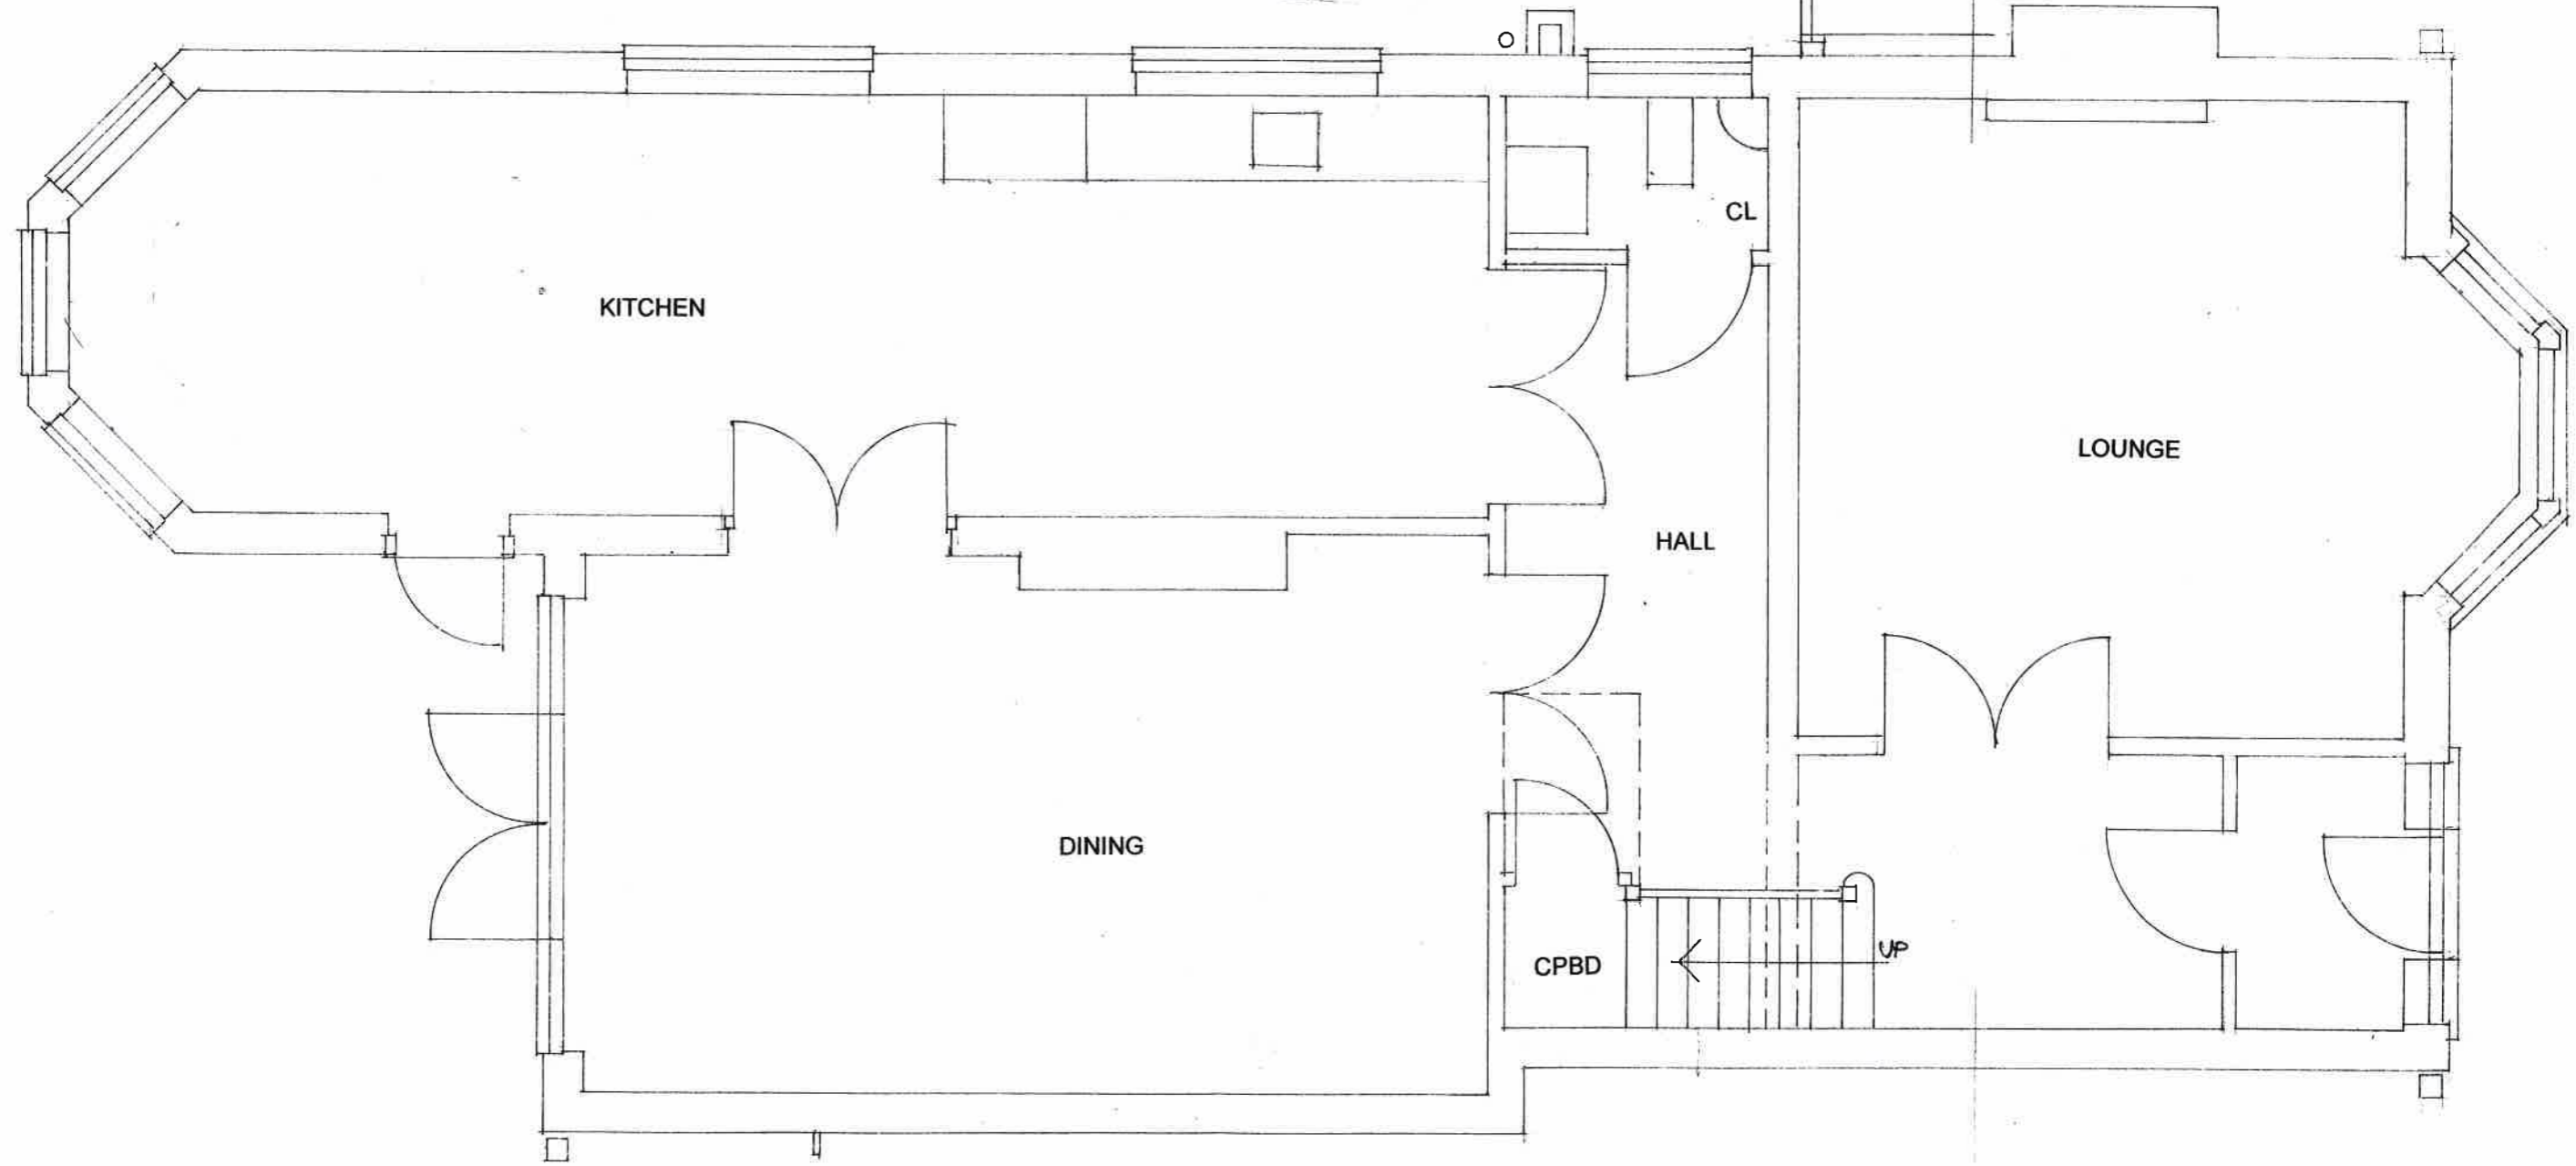

GROUND FLOOR PLAN

PROPOSED ALTERATIONS TO PROPERTY AT
15 MOORE AVENUE SOUTH SHIELDS NE34 6AA

PLANS AS EXISTING

scale 1:50

J Martin Architect
12 Marsden Road South Shields Tyne and Wear NE34 6DF
0191 4547321 0791 731 5056