




EXISTING FRONT ELEVATION
Scale 1:50

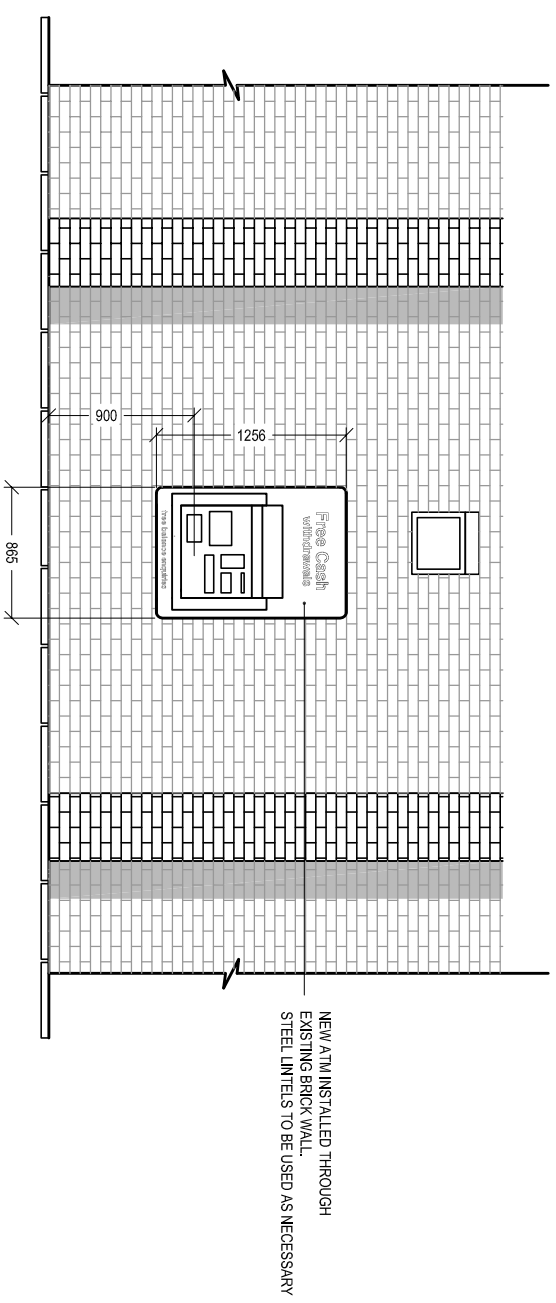

PROPOSED FRONT ELEVATION
Scale 1:50

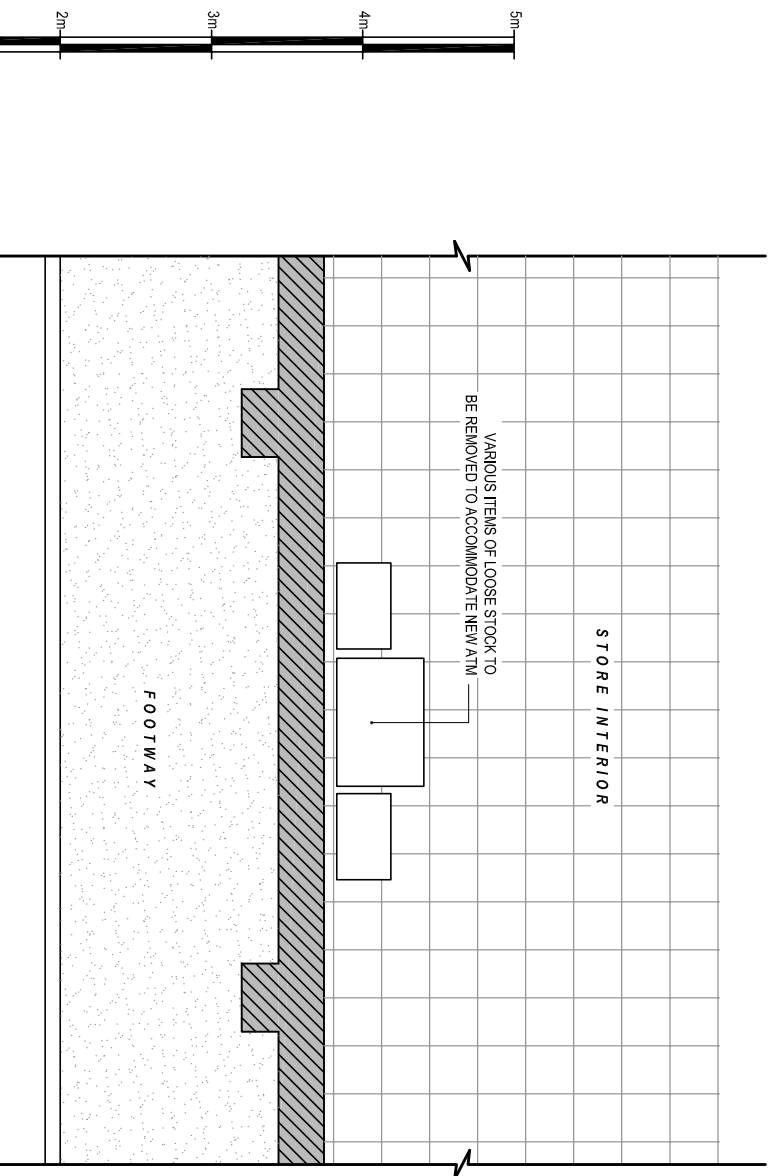

EXISTING PART PLAN
Scale 1:50

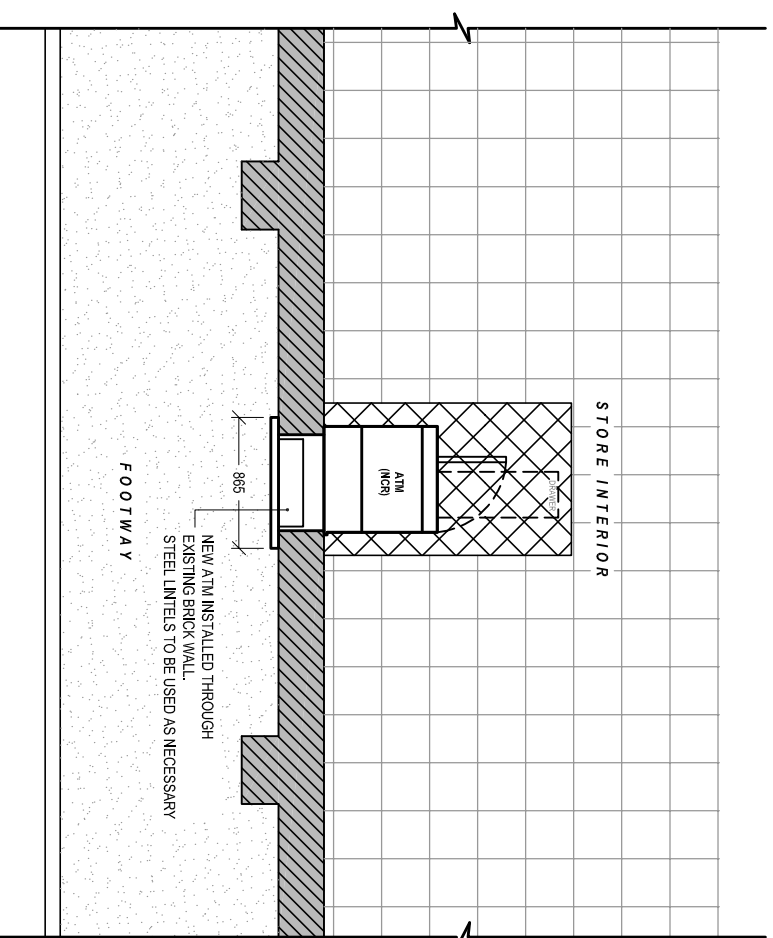

PROPOSED PART PLAN
Scale 1:50

Date: _____ Comments: _____ By: _____

GENERAL NOTES:
1) All dimensions in millimeters unless otherwise stated.

Site:
HOME BARGAINS - JARROW
Station Street
Jarrow
NE32 3J5

Drawing Title:
Existing & Proposed Elevations and Plan
- OPTION 2

Ref: NMM-06-2016-28-1	Date: 13-06-2016	Rev:
Scale: 1:50	Paper: A3	Date Rev: