



EXISTING GROUND FLOOR PLAN

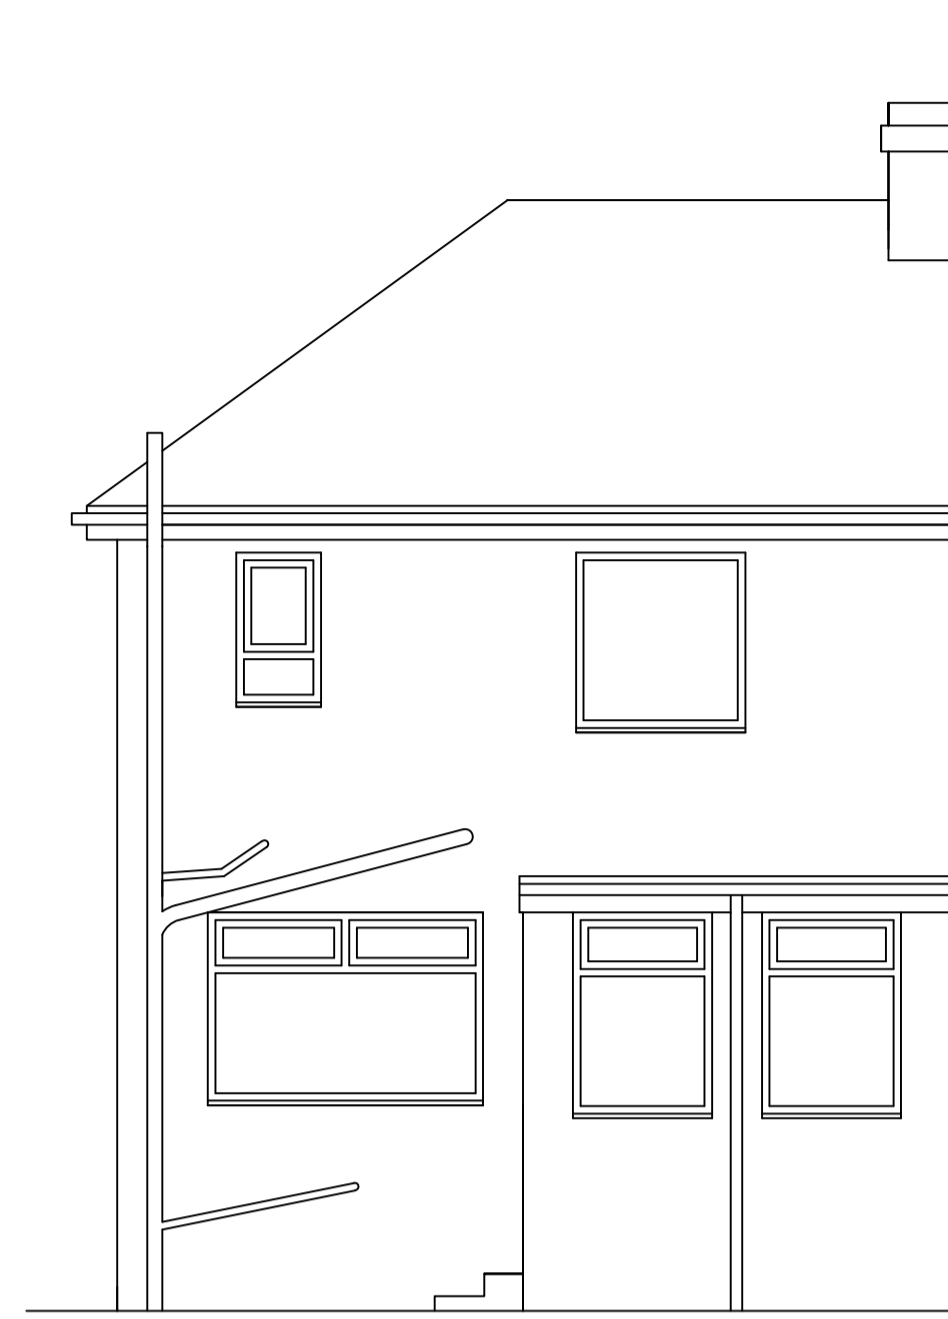


EXISTING REAR ELEVATION



EXISTING FRONT ELEVATION

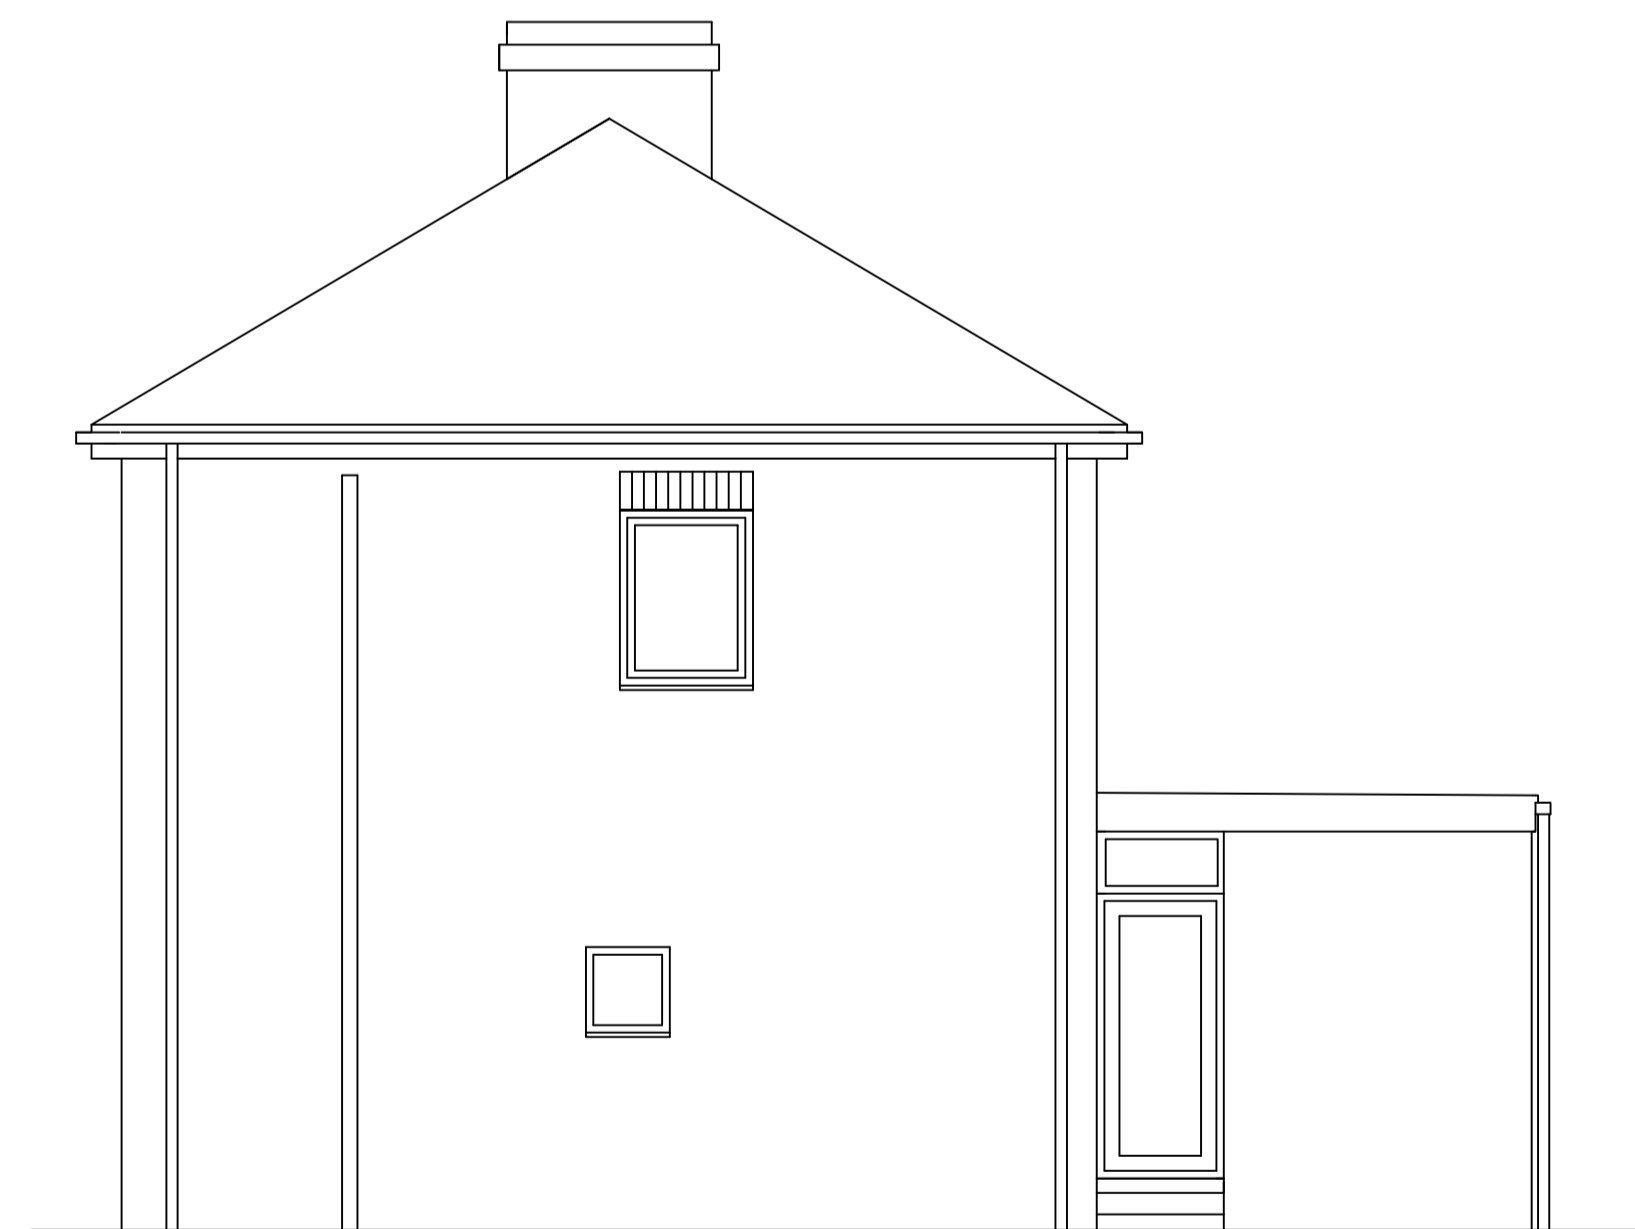

EXISTING SIDE ELEVATION

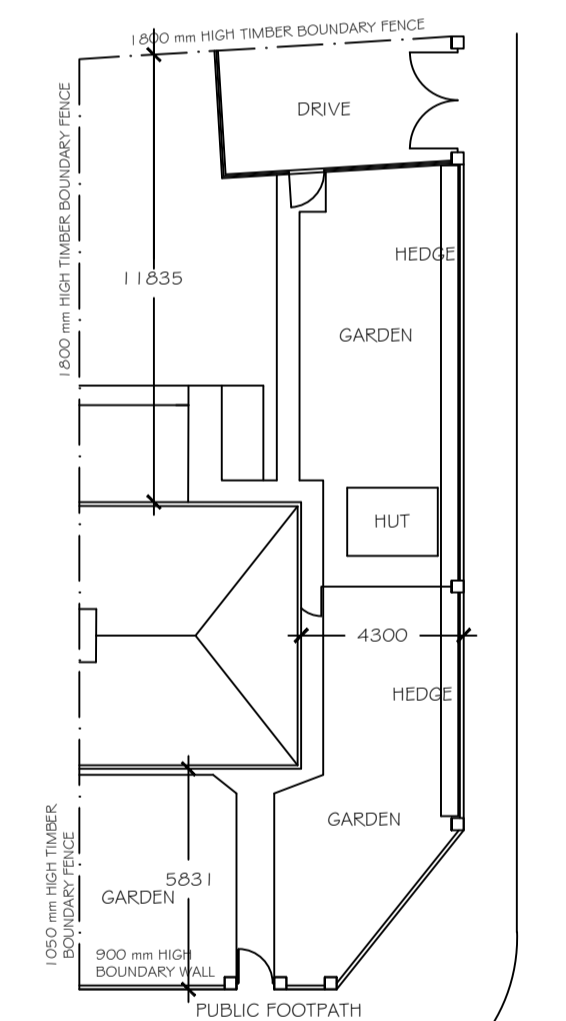

EXISTING SITE PLAN (SCALE 1:200)



REVISION	DESCRIPTION	DRAWN BY	DATE

**KB design**  
Architectural Services

SUITE 3,  
TOWN HALL CHAMBERS,  
7 BEACH ROAD,  
SOUTH SHIELDS,  
TYNE & WEAR,  
NE33 2QA.  
TEL : 0191 4566983  
Email : mail@kbdesign.org.uk

TITLE  
PROPOSED EXTENSION  
8, COUPLAND GROVE, JARROW  
EXISTING PLANS & ELEVATIONS

SCALE 1:50 & 1:200	DATE 09.09.2016	DRAWN BY K.BUTLER
PROJECT No 045B	DRAWING No 2439	Revision

THIS DRAWING AND/OR SPECIFICATION IS THE SOLE PROPERTY AND COPYRIGHT OF KB DESIGN AND MAY NOT BE DISCLOSED TO ANY THIRD PARTY OR REPRODUCED IN WHOLE OR IN PART WITHOUT THE PRIOR CONSENT OF AN AUTHORISED REPRESENTATIVE OF KB DESIGN.