

CROSS SECTION A-A




FRONT ELEVATION  
(facing South)



SIDE ELEVATION (from adjoining)  
(facing East)

Take down conservatory  
and remove from site.

Stonework base  
to remain

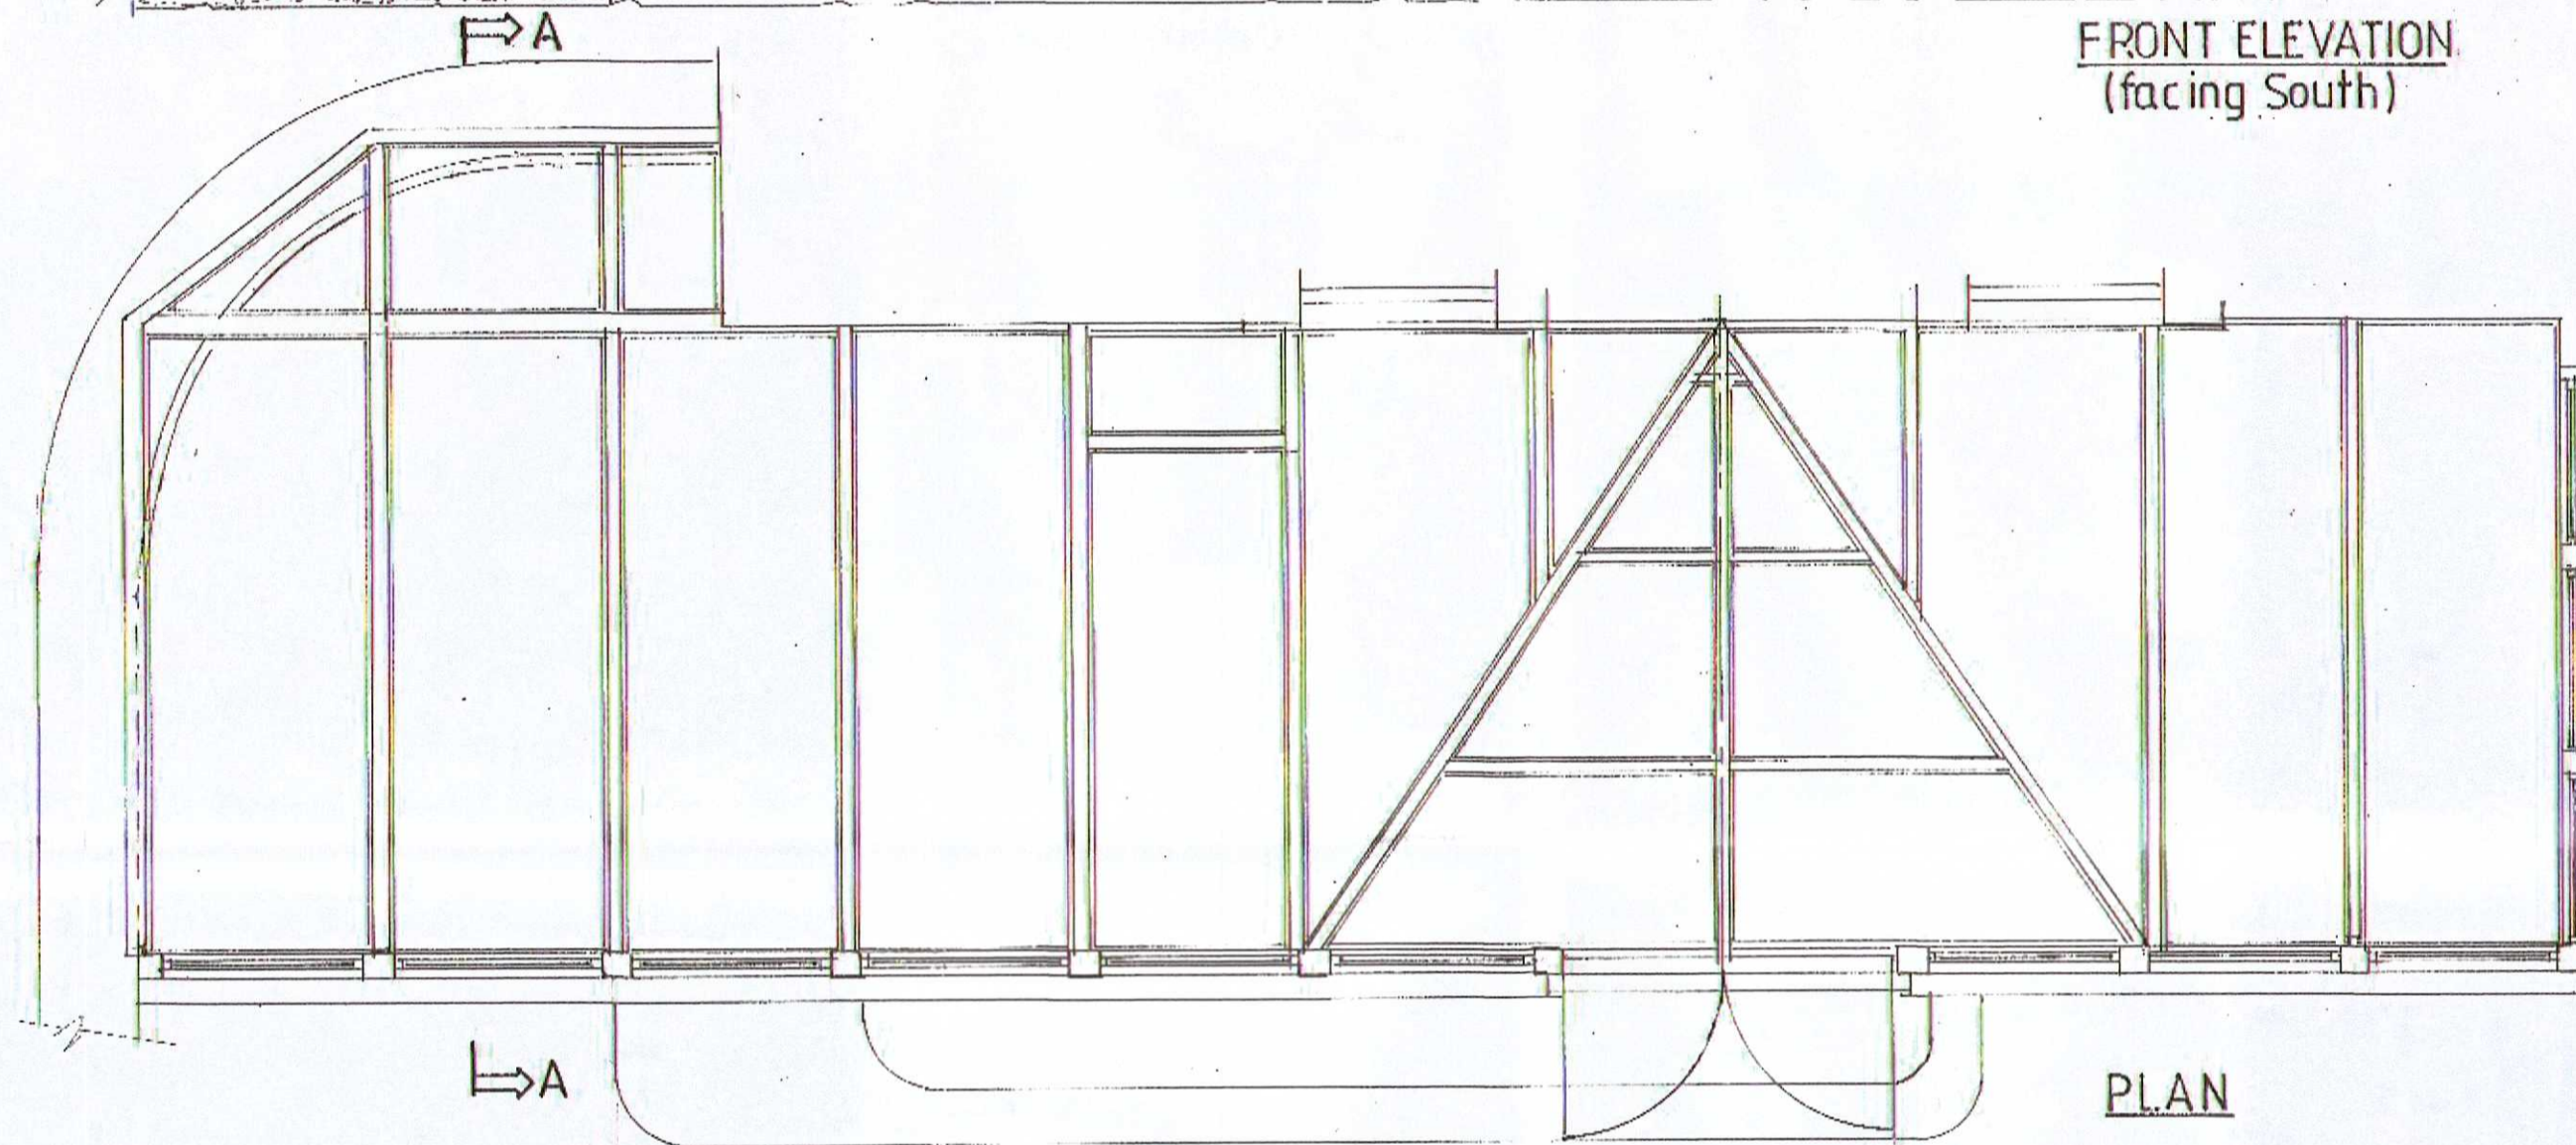


PLAN

CONSTRUCTION

PAINTED SOFTWOOD FRAME WITH  
PAINTED PLYWOOD PANELS AND  
APPLIED BOLECTION MOULDINGS

SCALE 1:25 EXISTING CONSERVATORY DETAILS


CONTEXT ELEVATIONS SCALE 1:50

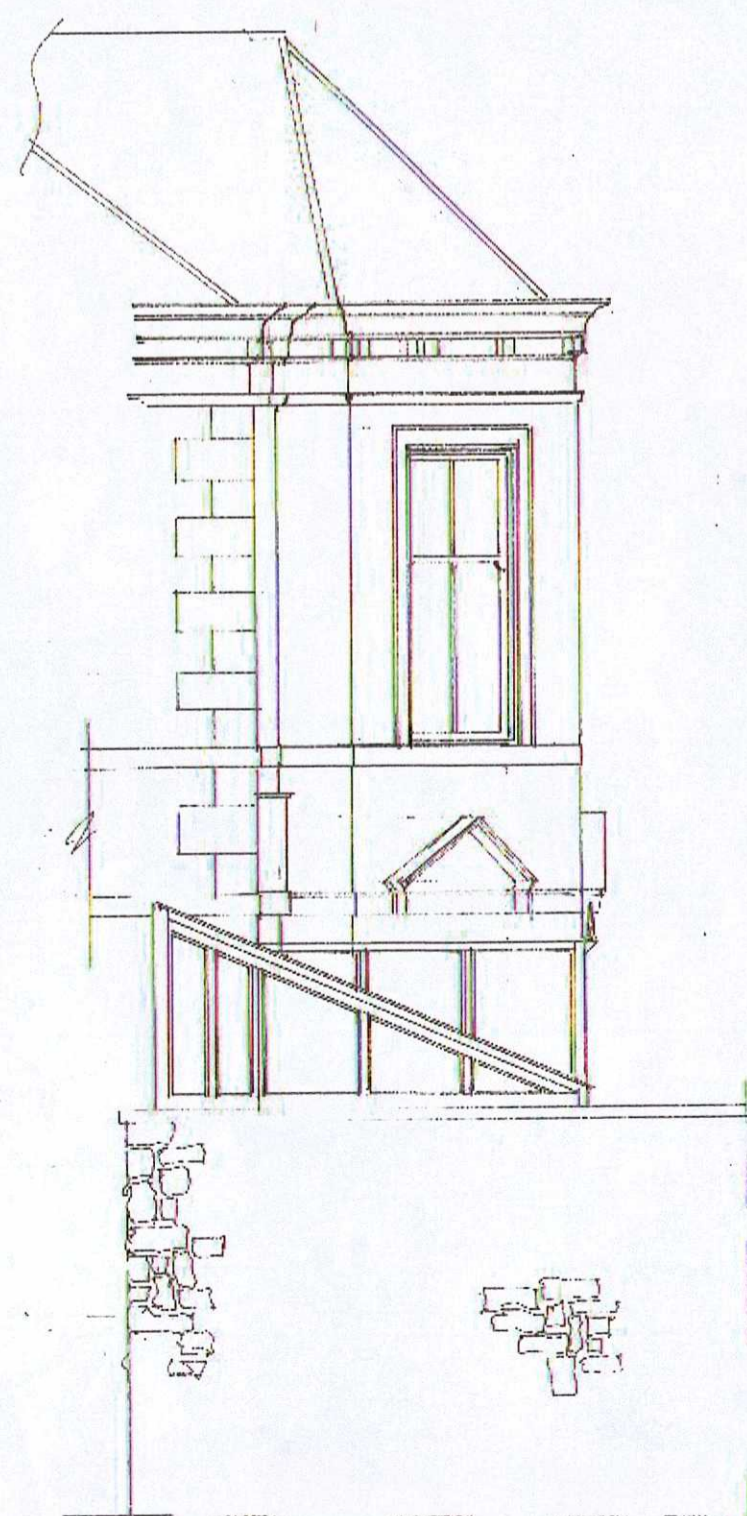


SIDE (from drive)



FRONT

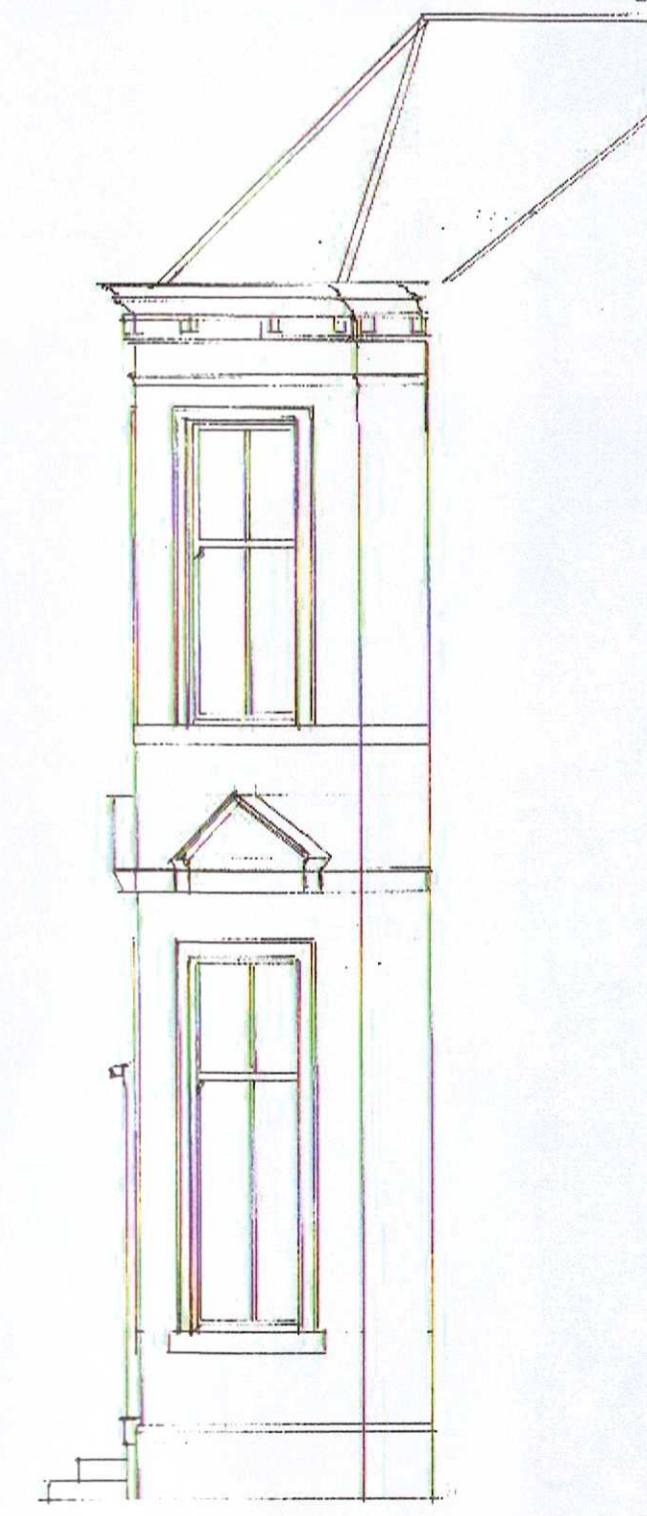

SIDE (from adjoining)

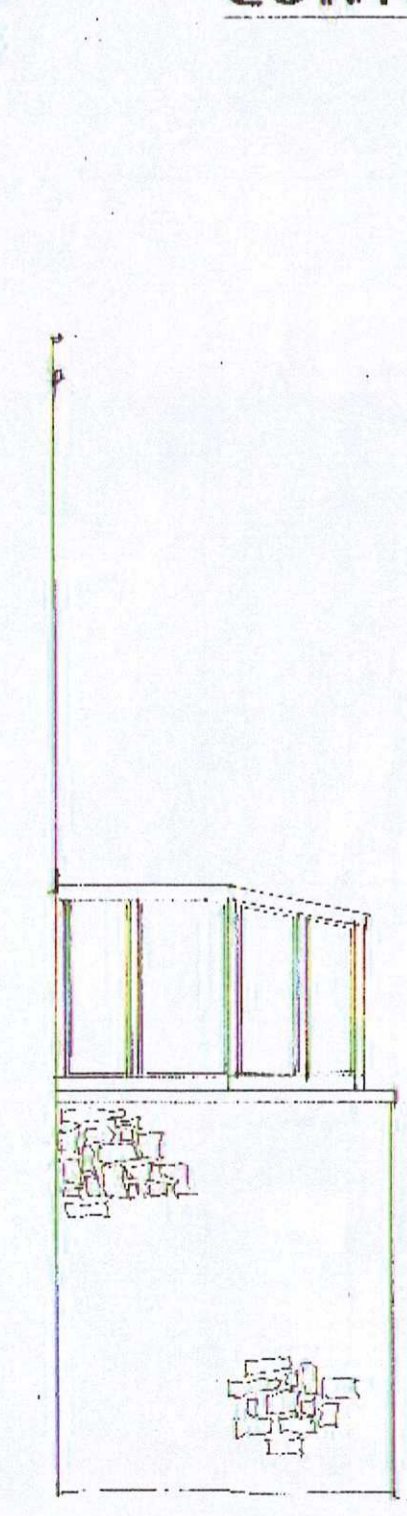

REAR



ST0859/16 LBC

Drawing 45.FS.01 EXISTING  
PROPOSAL FOR A NEW  
REPLACEMENT CONSERVATORY  
at  
45 FRONT STREET  
WHITBURN SR6 7JD  
Org No 45.FS.01 Scale As shown Date 24/07/16