



THE MATERIALS FOR THE PROPOSED DORMER  
WINDOWS TO MATCH THE MAIN DRILLING.


DORMER ROOF TILES TO MATCH MAIN  
ROOF. DORMER CHIEKS TO BE TILE HUNG.

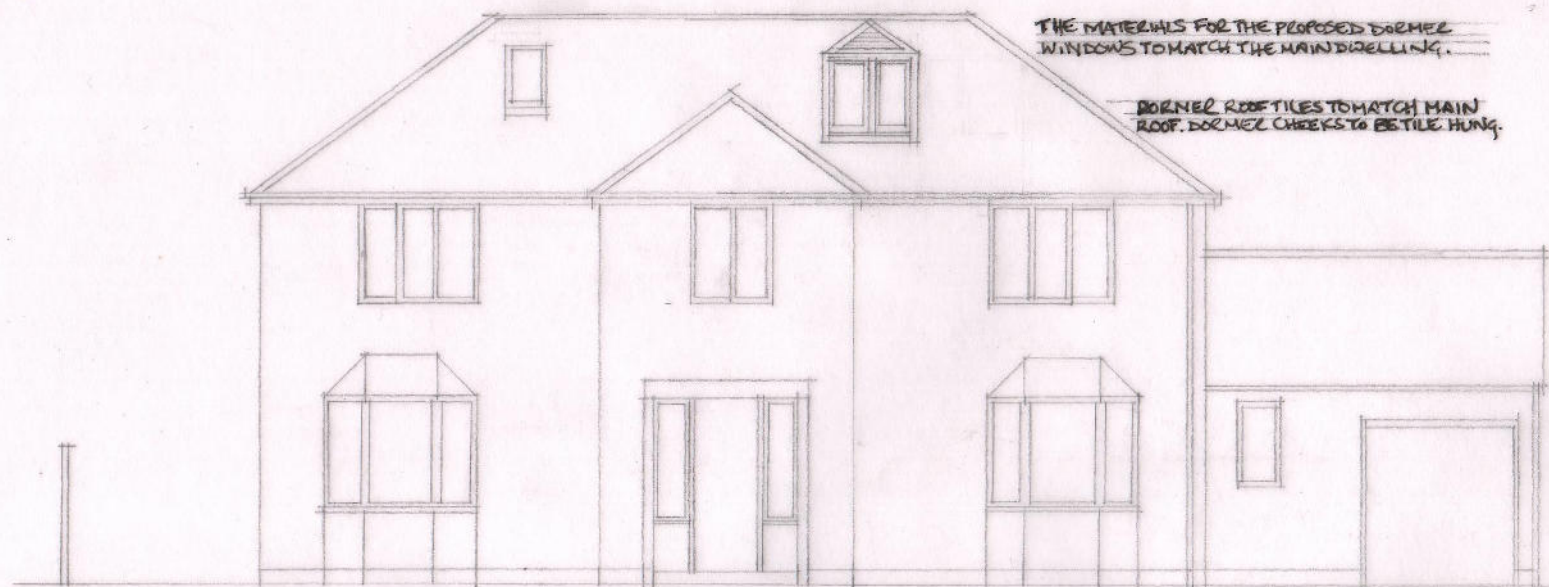


PROPOSED FRONT ELEVATION 1:100

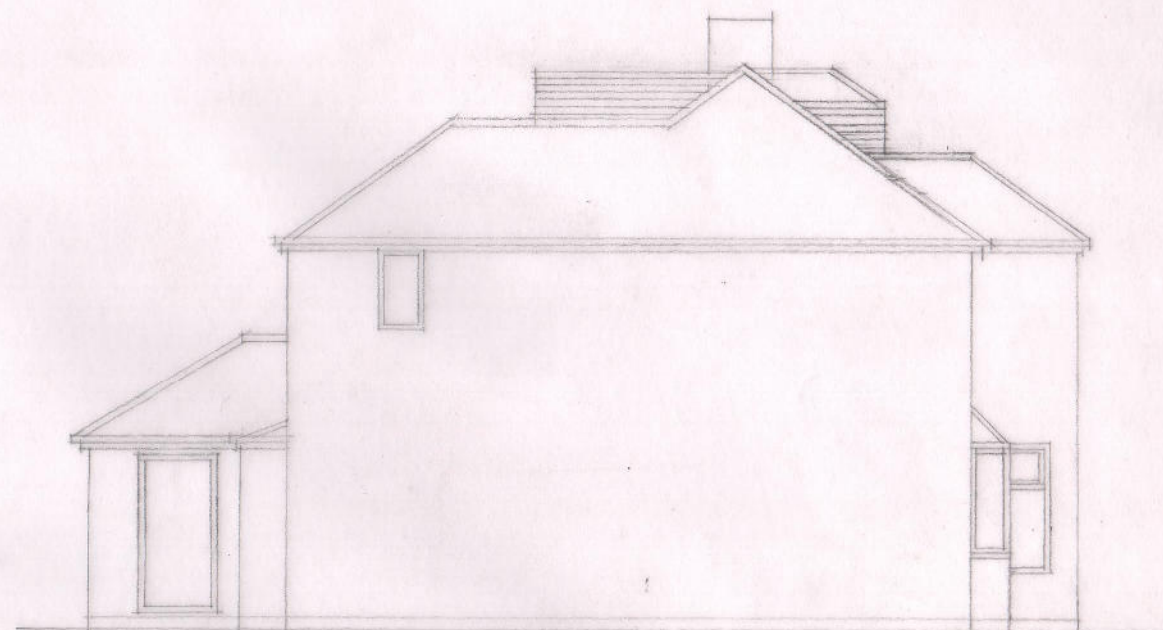

PROPOSED NORTH WEST ELEVATION 1:100

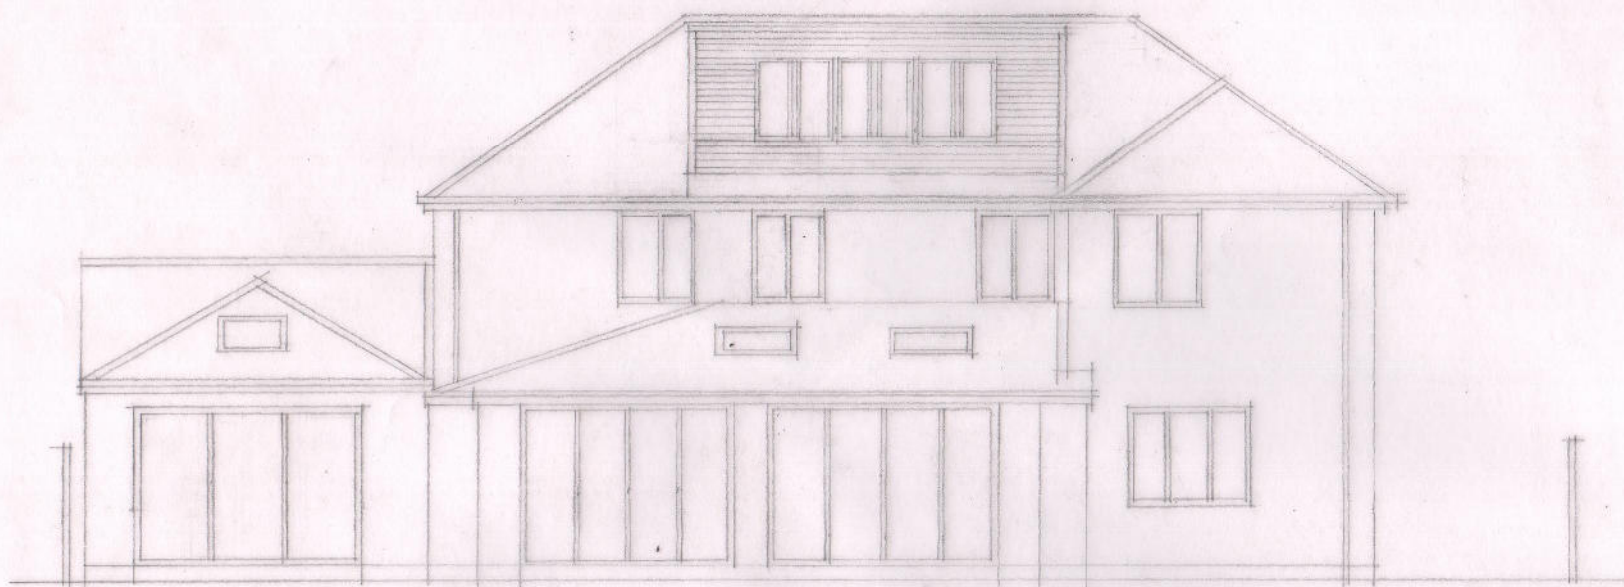

PROPOSED REAR ELEVATION 1:100

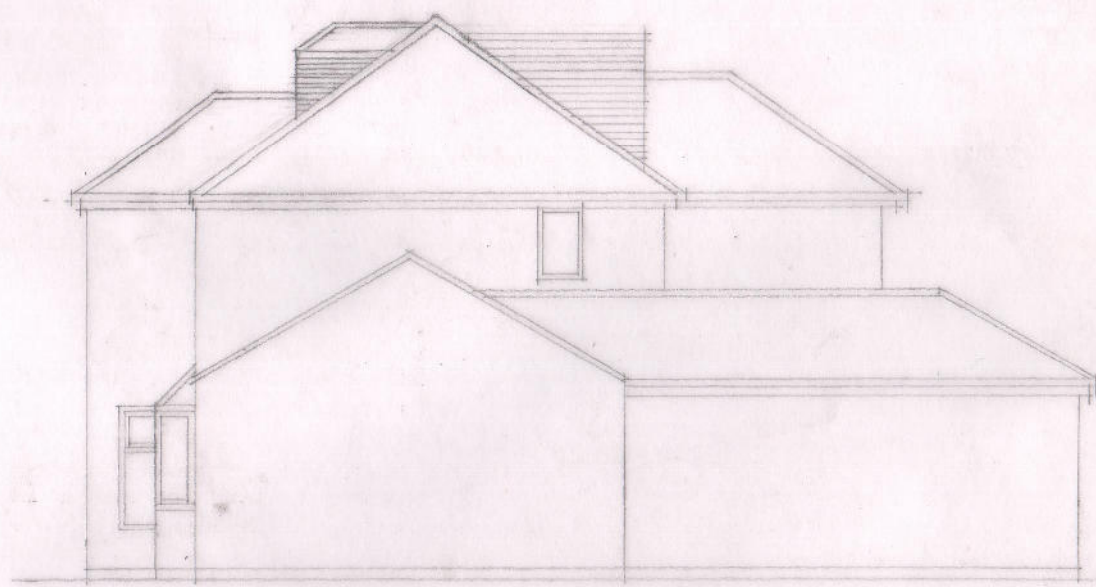

PROPOSED SOUTH EAST ELEVATION 1:100

REV. D. DORMER WINDOWS AMENDED AND SIDE WINDOWS AMENDED. JULY 2015  
REV. A. DORMER WINDOW AND VELUX TO FRONT ELEVATION ADDED  
AND BI FOLD DOORS TO REAR ADDED. MAY 2016

Job No 15/02

Drawing No 05 Rev 03.05.15

Job Name 3 OLSON DRIVE, EAST BOLDON

Drawing PROPOSED ELEVATIONS

Scale (Do not scale drwg.) 1:100 Date MARCH 2015

Rollins Design, 4 North Drive, Cleadon Village,  
Tyne and Wear, SR6 7SN  
T: 0191 537 3408 M: 0754 658 0114  
Lynsey@rollinsdesign.co.uk  
rollinsdesign.co.uk



REV E. DORMER WINDOW TO FRONT AND REAR  
AMENDED. SEPT 2016

REV D. DORMER WINDOW TO FRONT AND REAR