



Do Not Scale from Drawing. Any discrepancies to be reported to the Architect prior to fabrication or ordering.

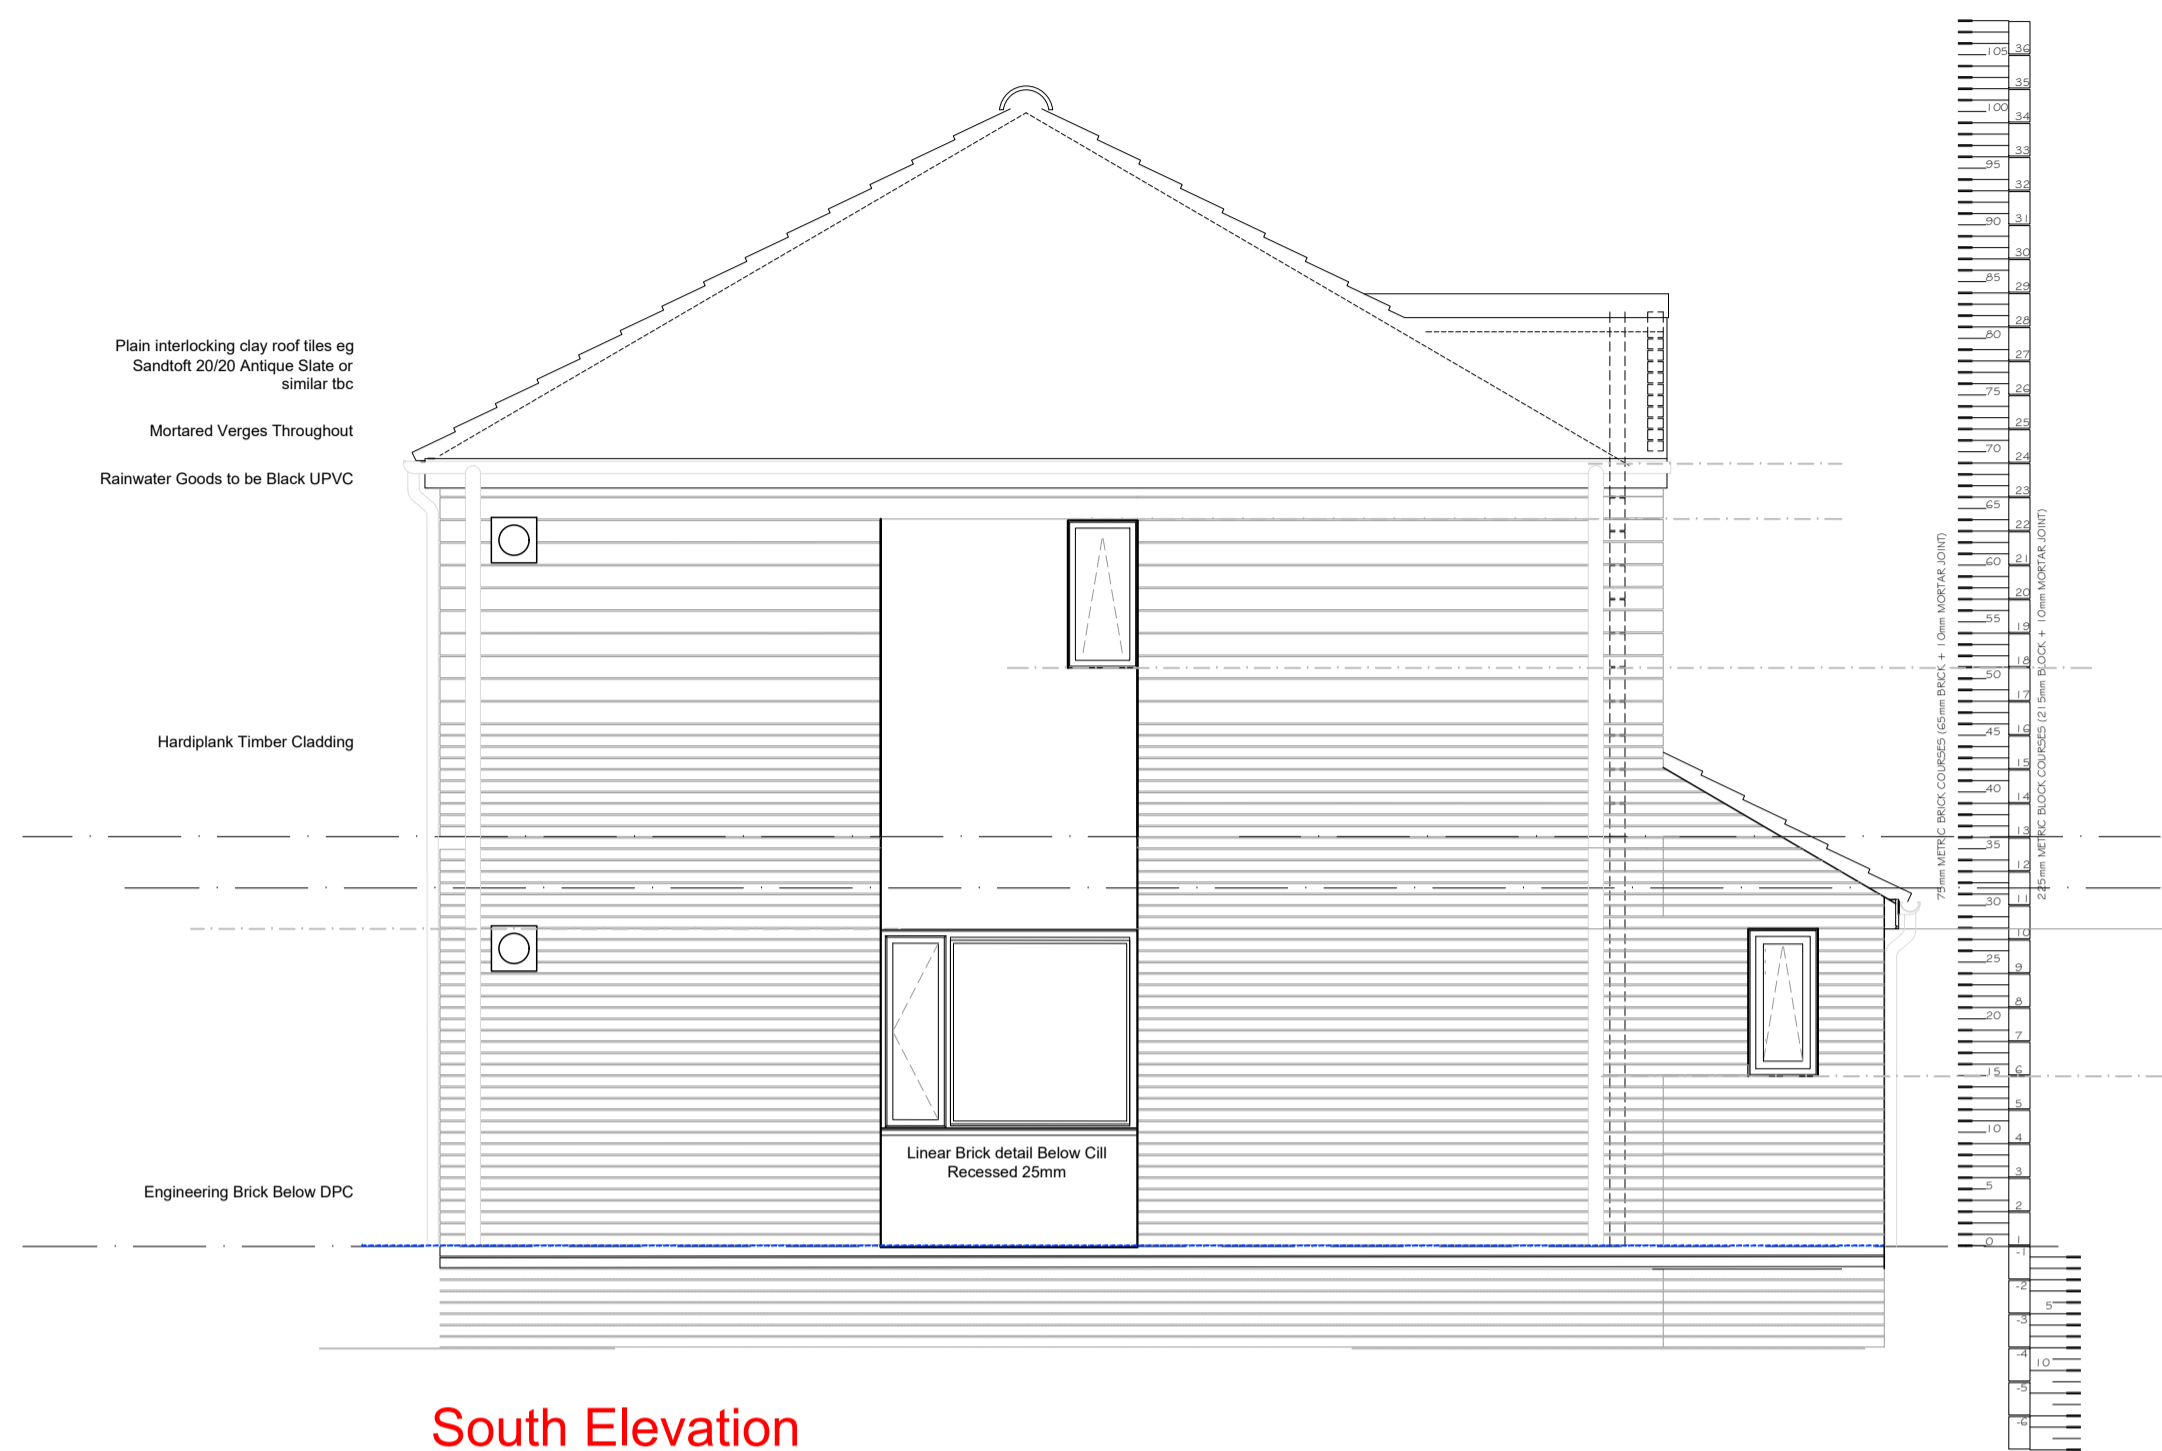

South Elevation

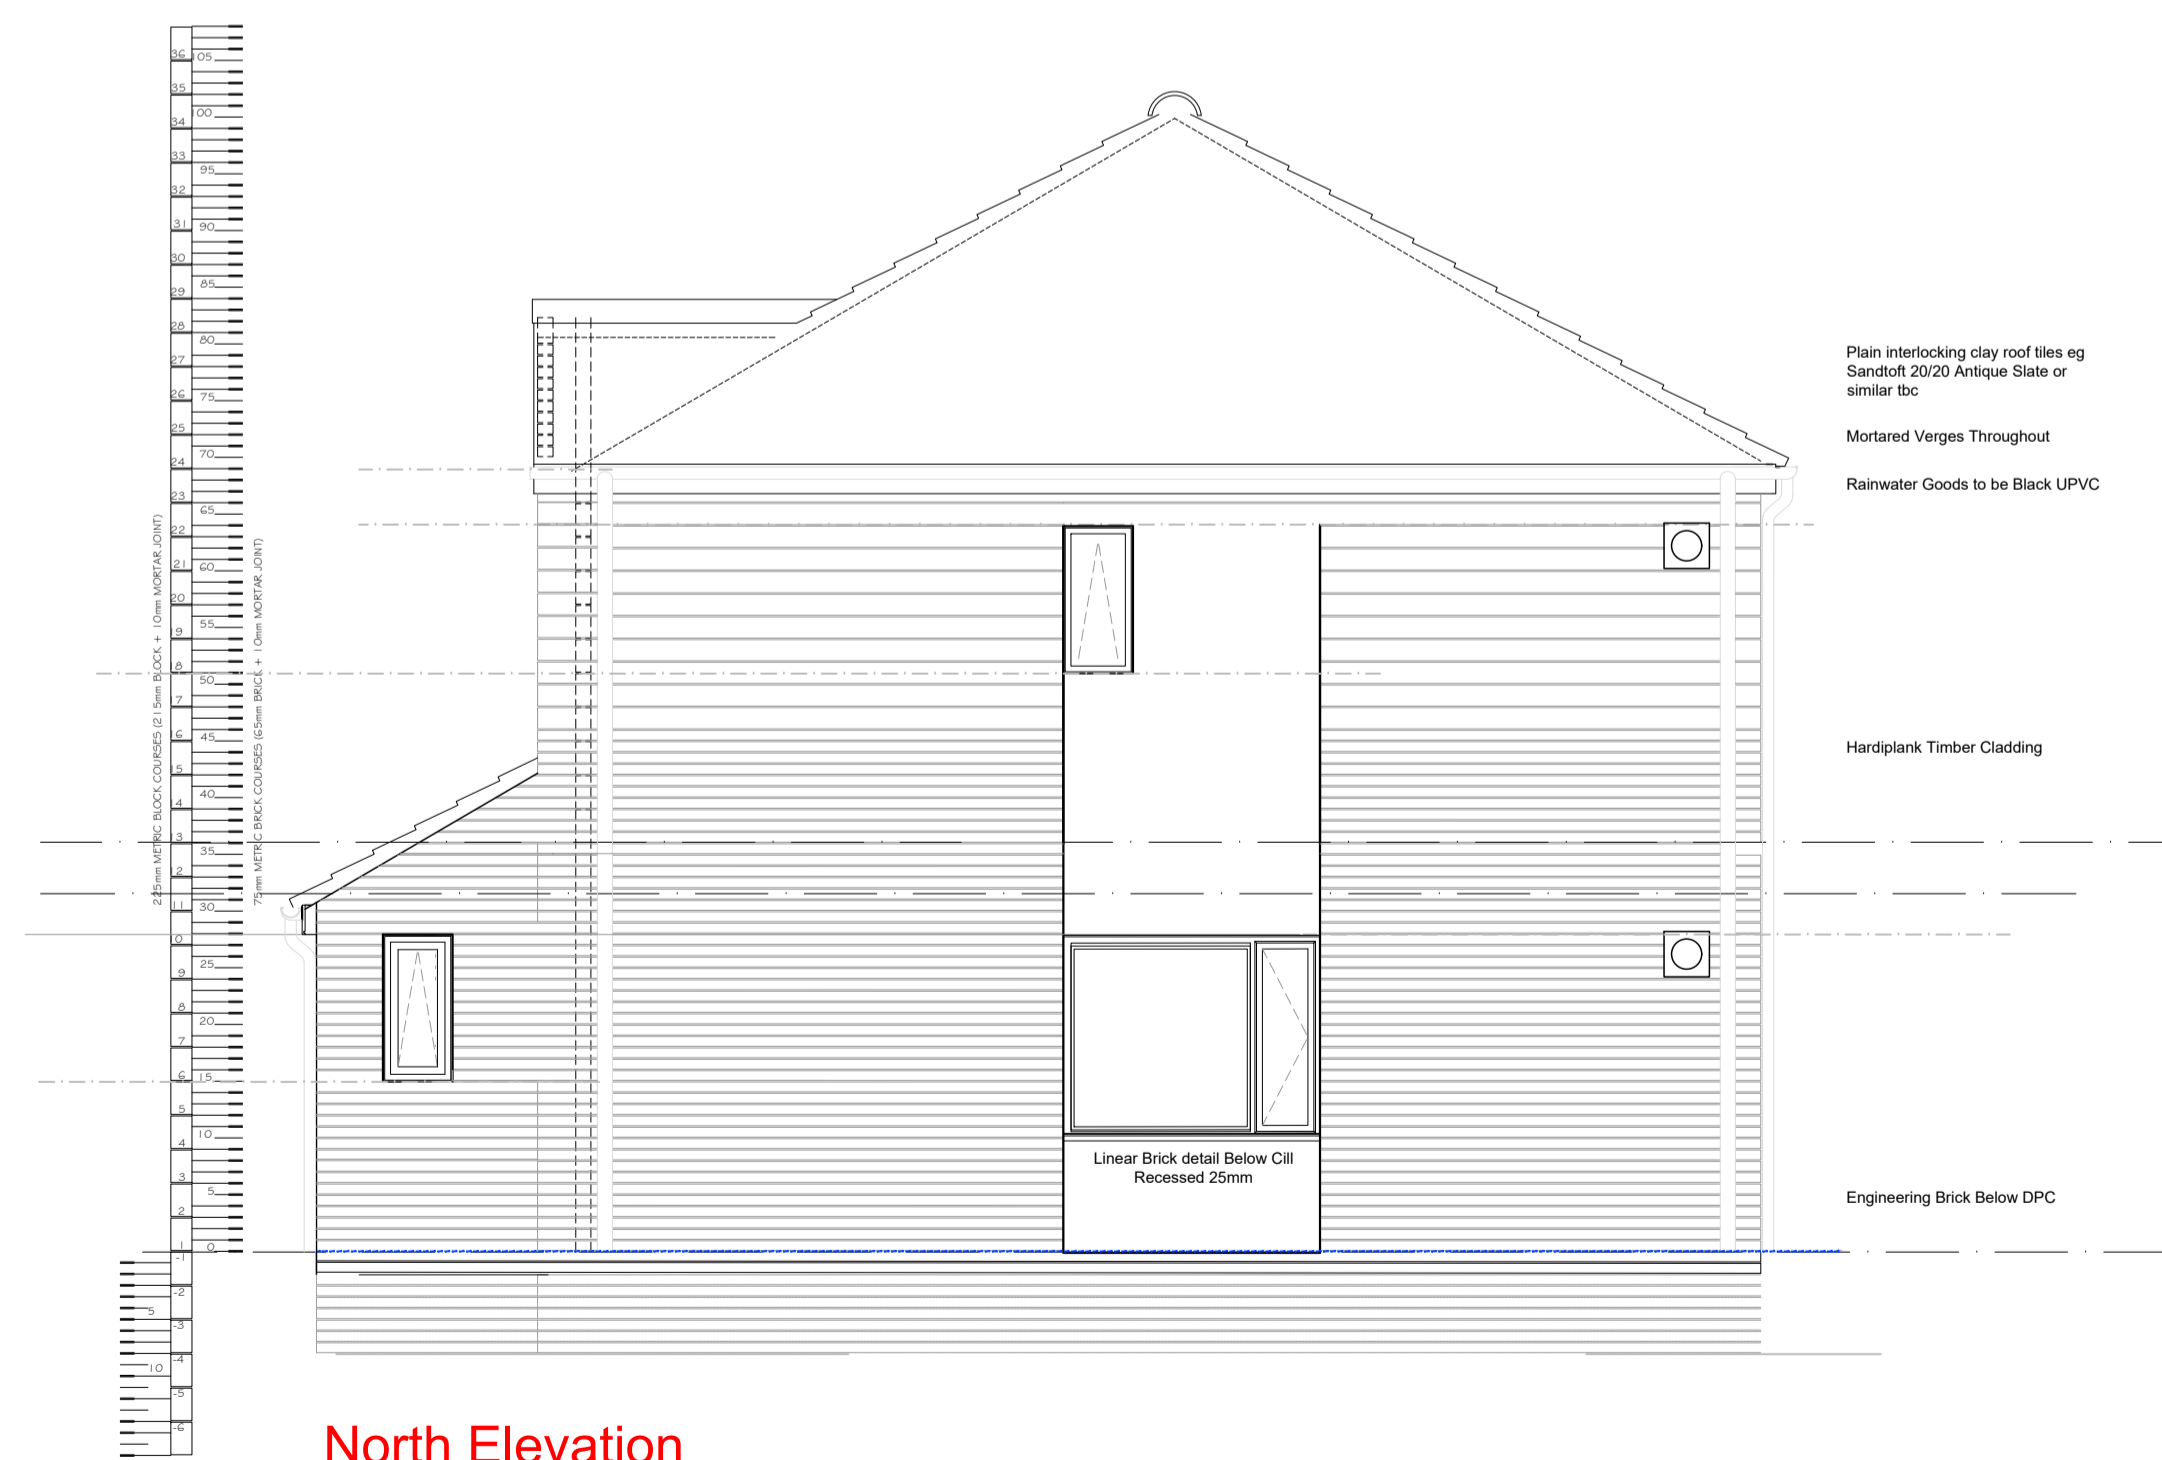

North Elevation

A	4/27/2107	Gable windows Changed for Privacy - planning comments	CHECKED
REVISION	DATE	DESCRIPTION	CHECKED



JOB / CLIENT
**South Tyneside Homes
 Salcome Avenue Plot 1 - 4**

DWG TITLE
**Proposed Apartment
 ELEVATIONS GABLE**

PROJECT NO.	DRAWING NO.	REVISION	STATUS
16.28	SA EL 05	A	T

DRAWN	CHECKED	SCALE	DATE
PM	RM	1:50	Dec 16

Not to be reproduced without permission. Copyright CEAD Ltd.
 STATUS: D=Draft R=Review P=Planning T=Tender C=Construction B=As-Built