



North Elevation


Substructure and Formation To Engineers Dwg Ref. ***

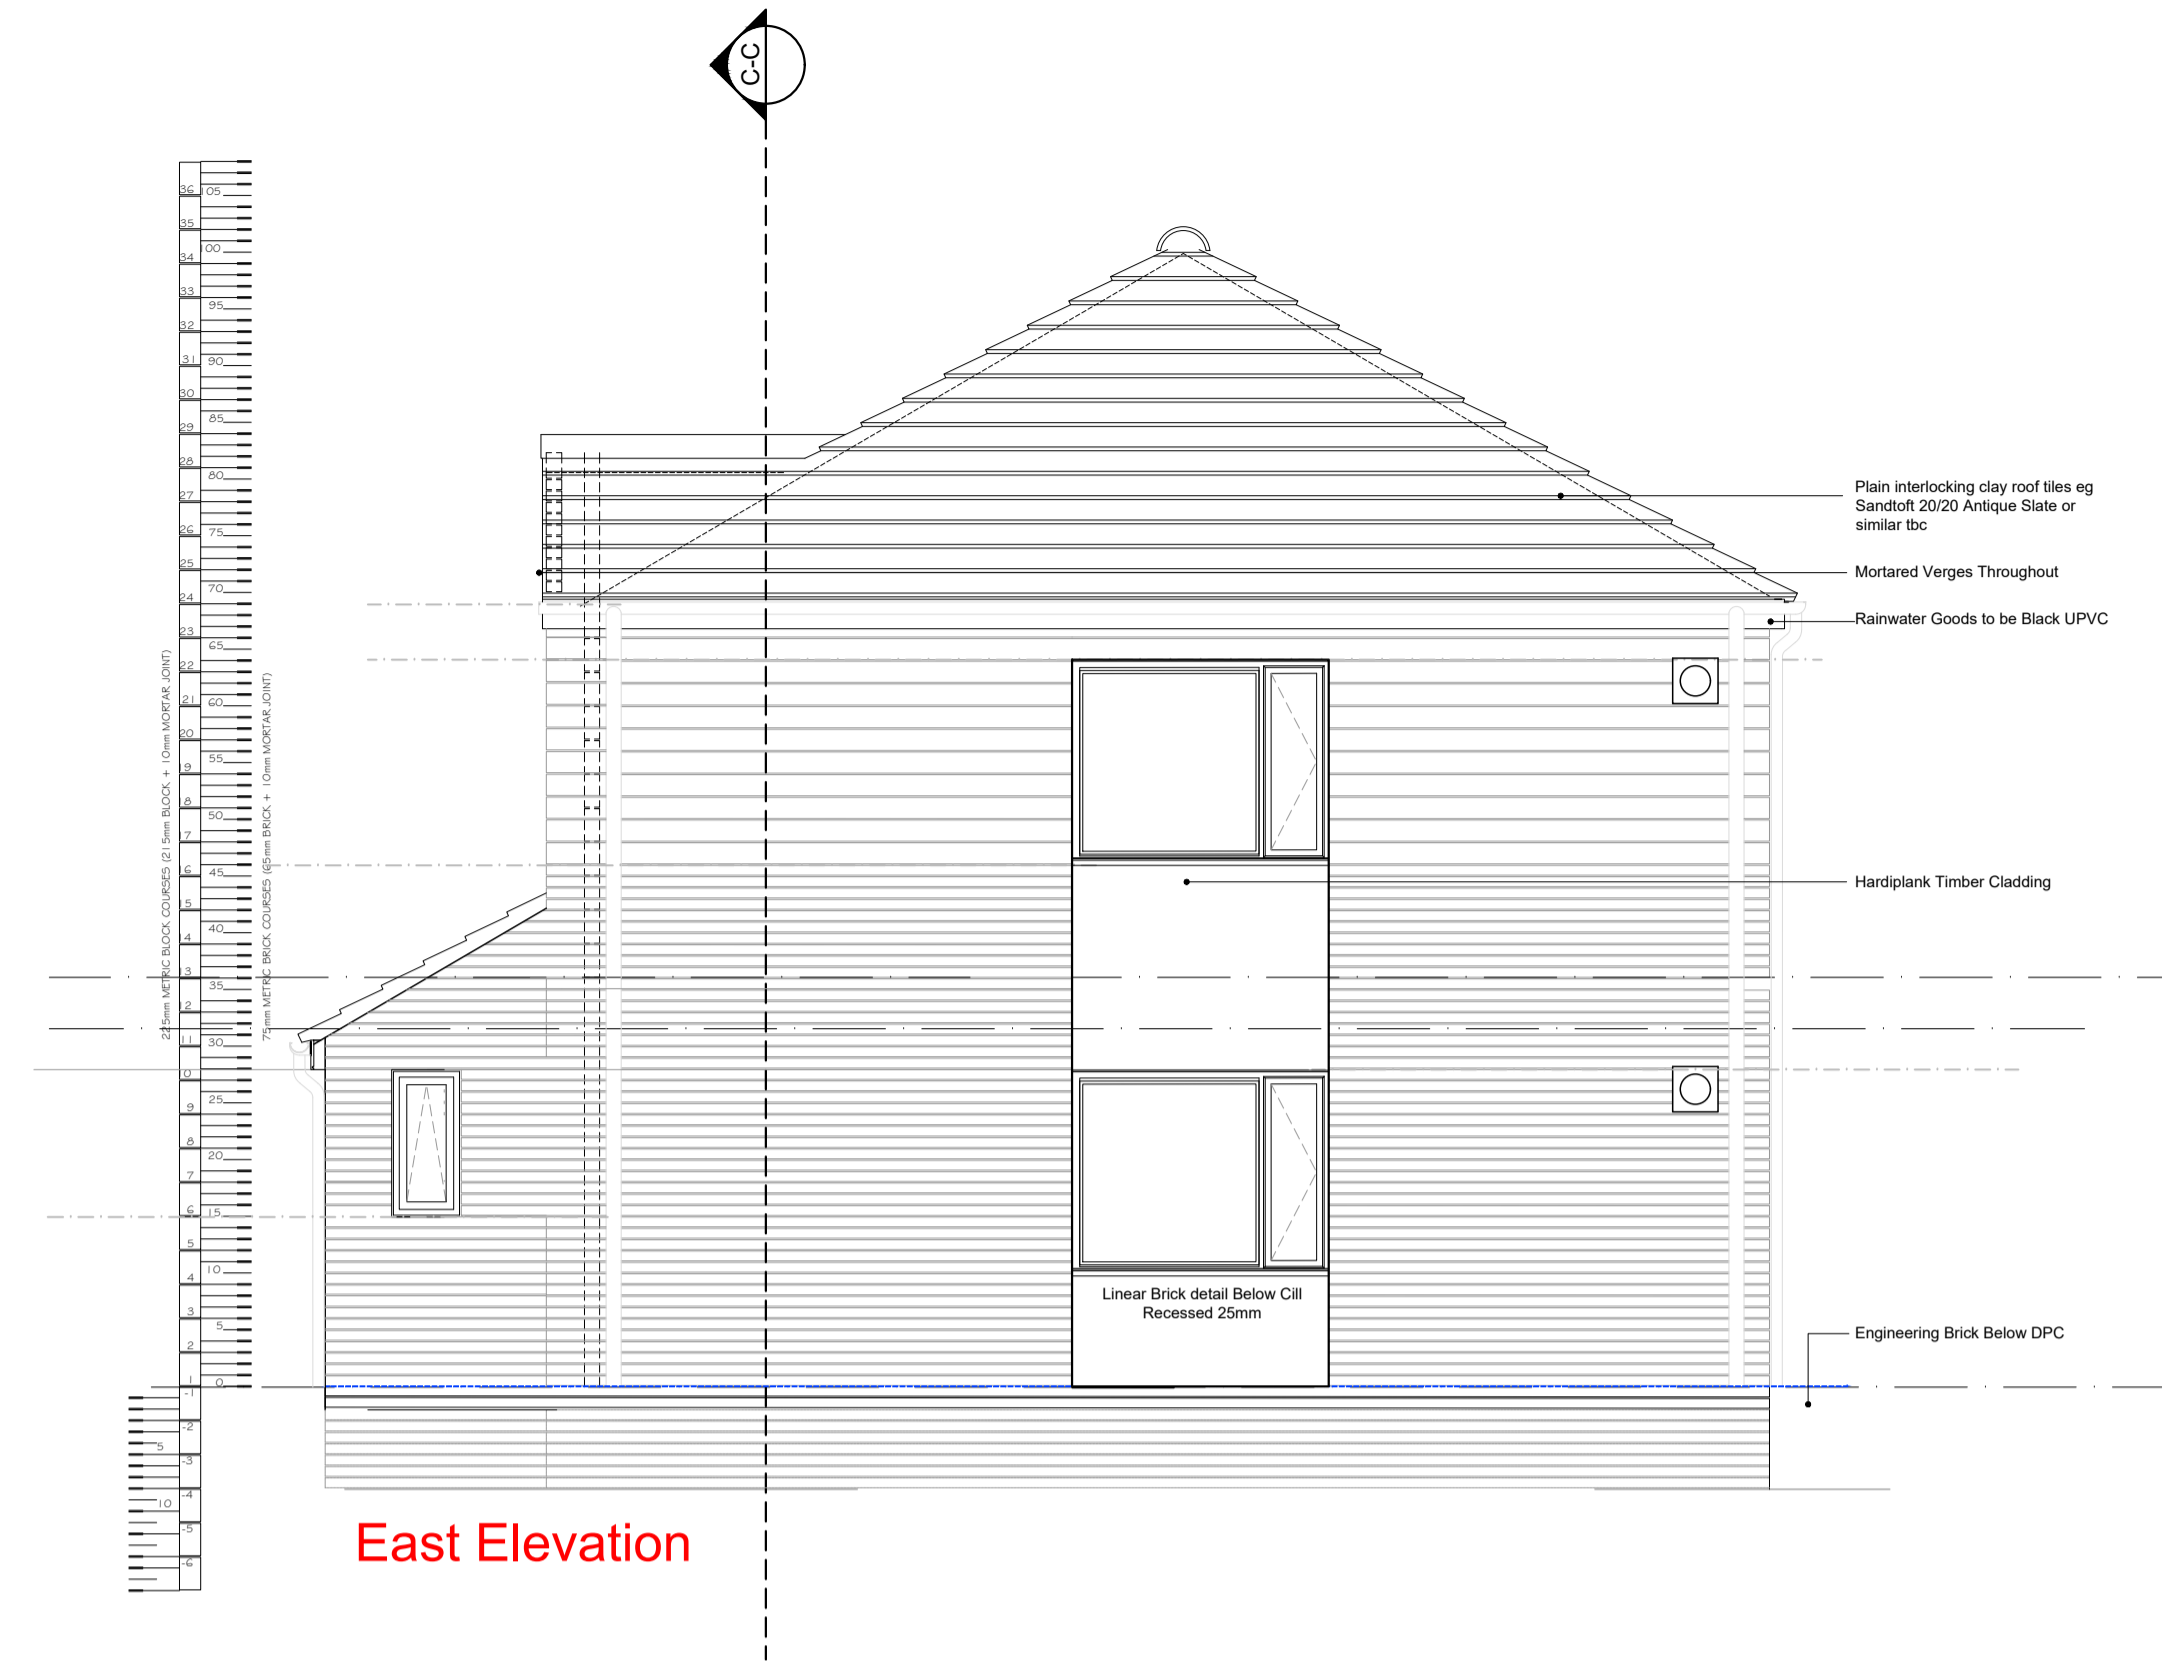

East Elevation

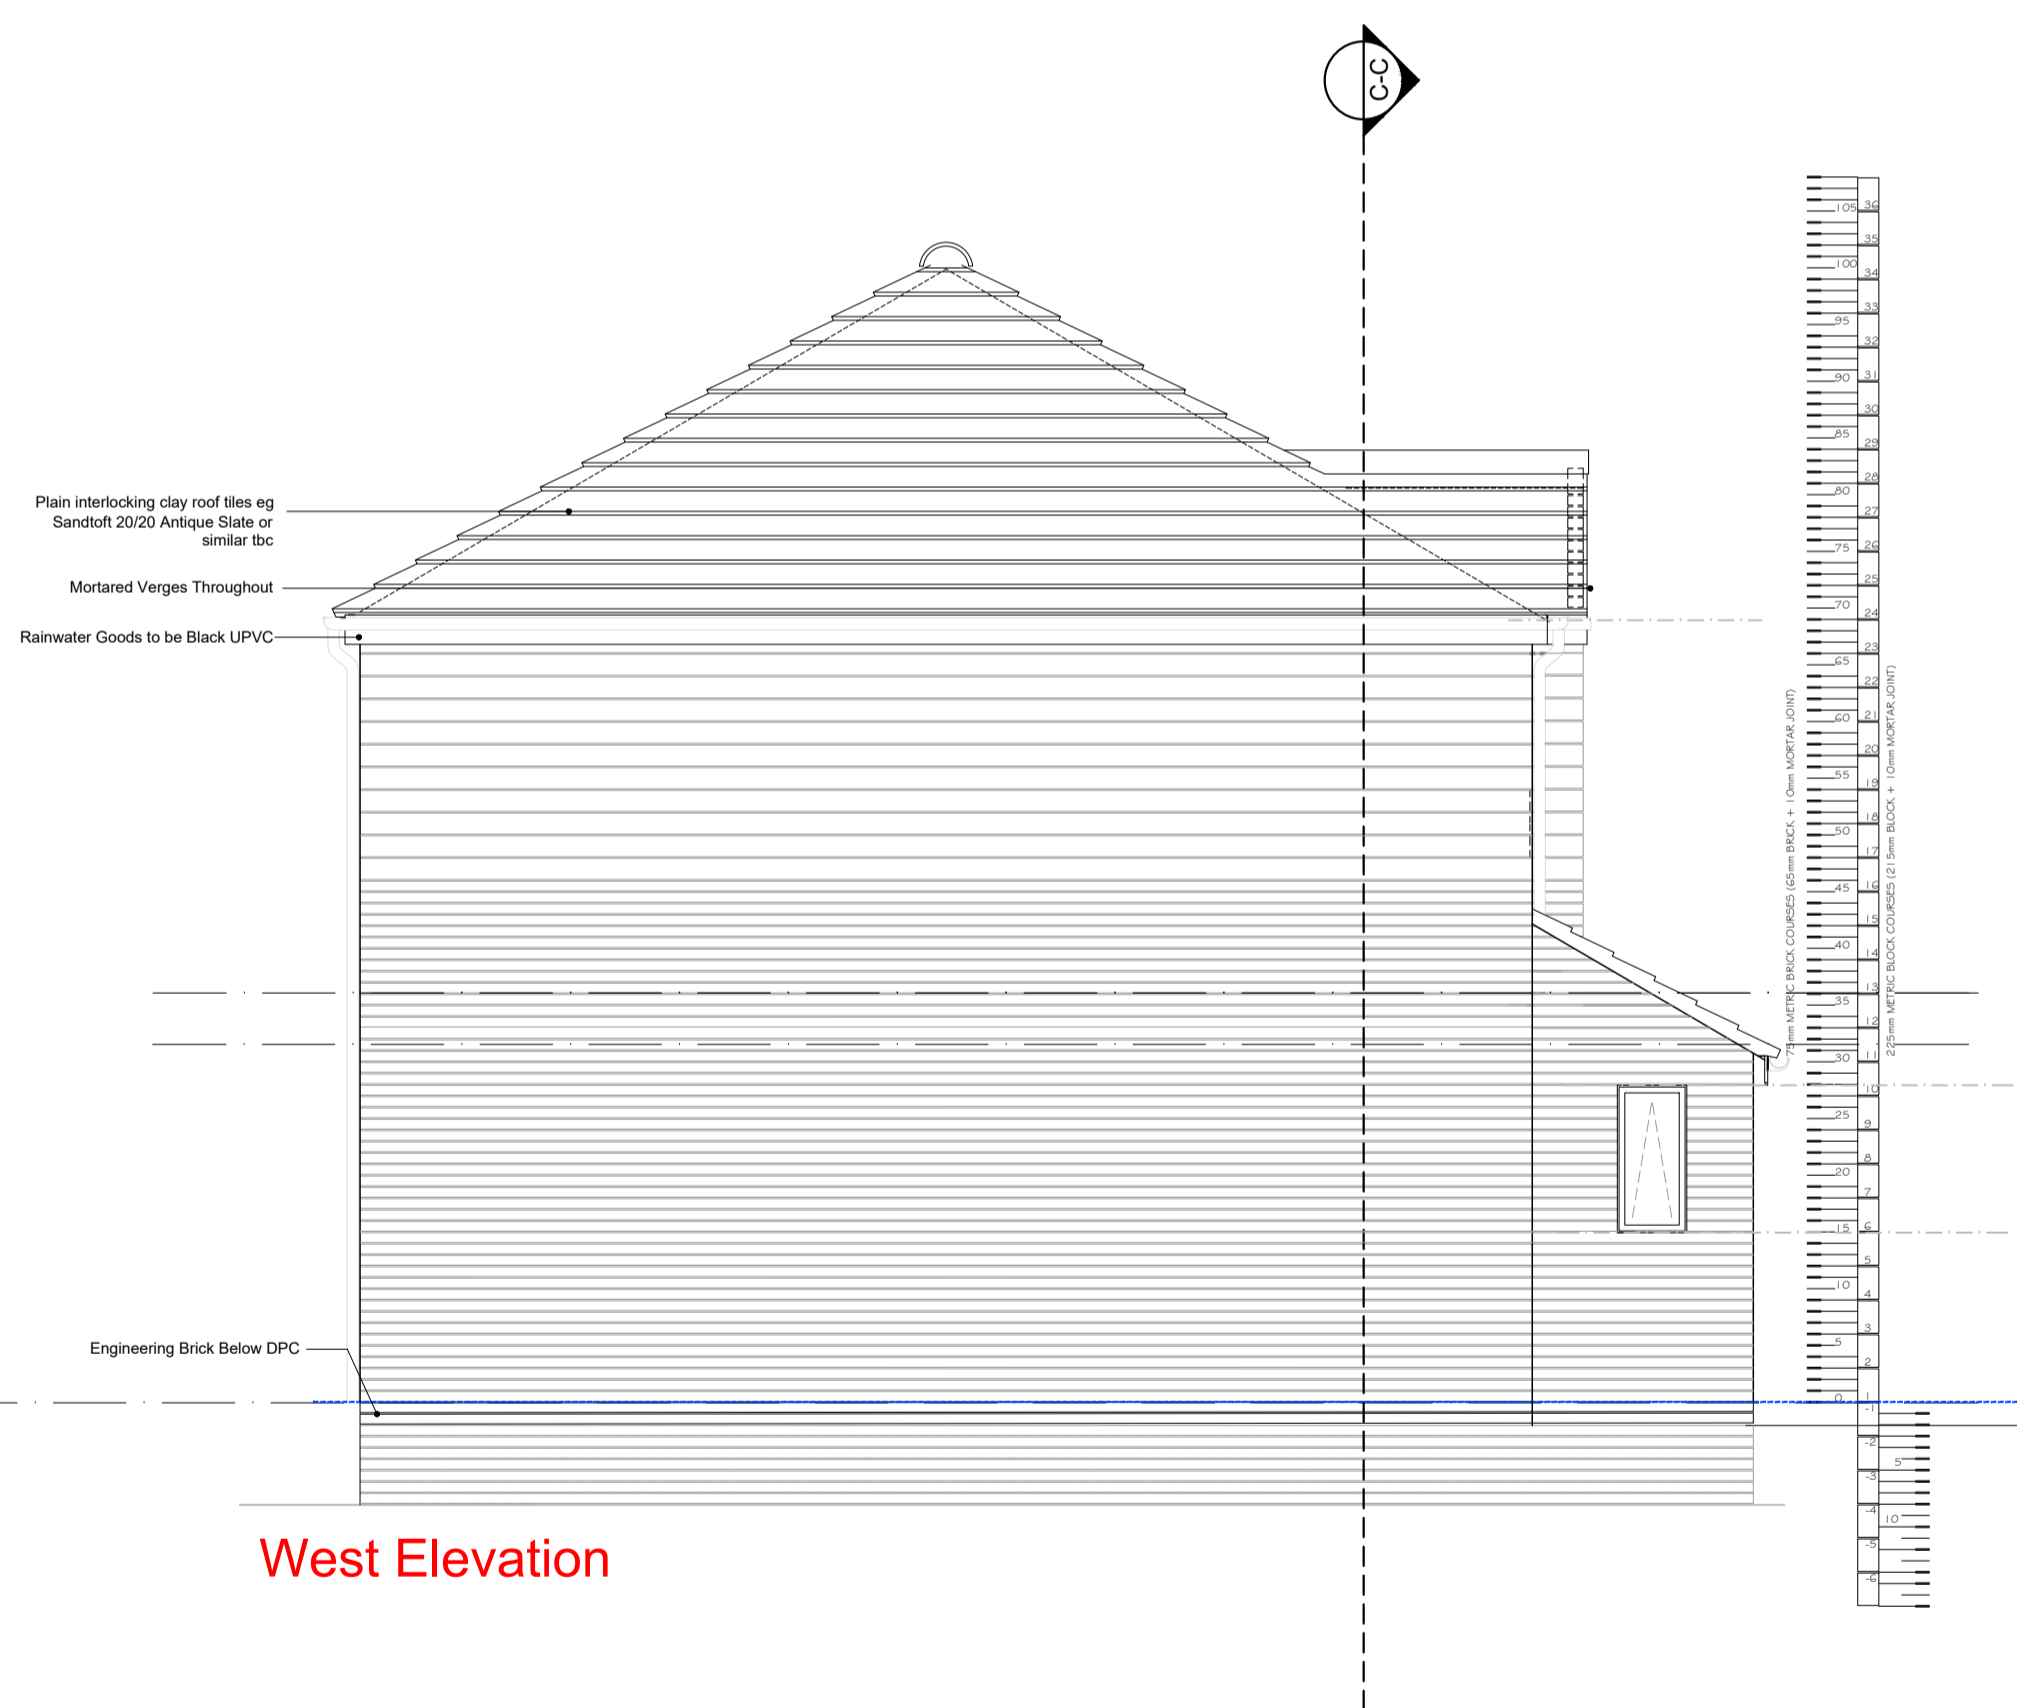

West Elevation

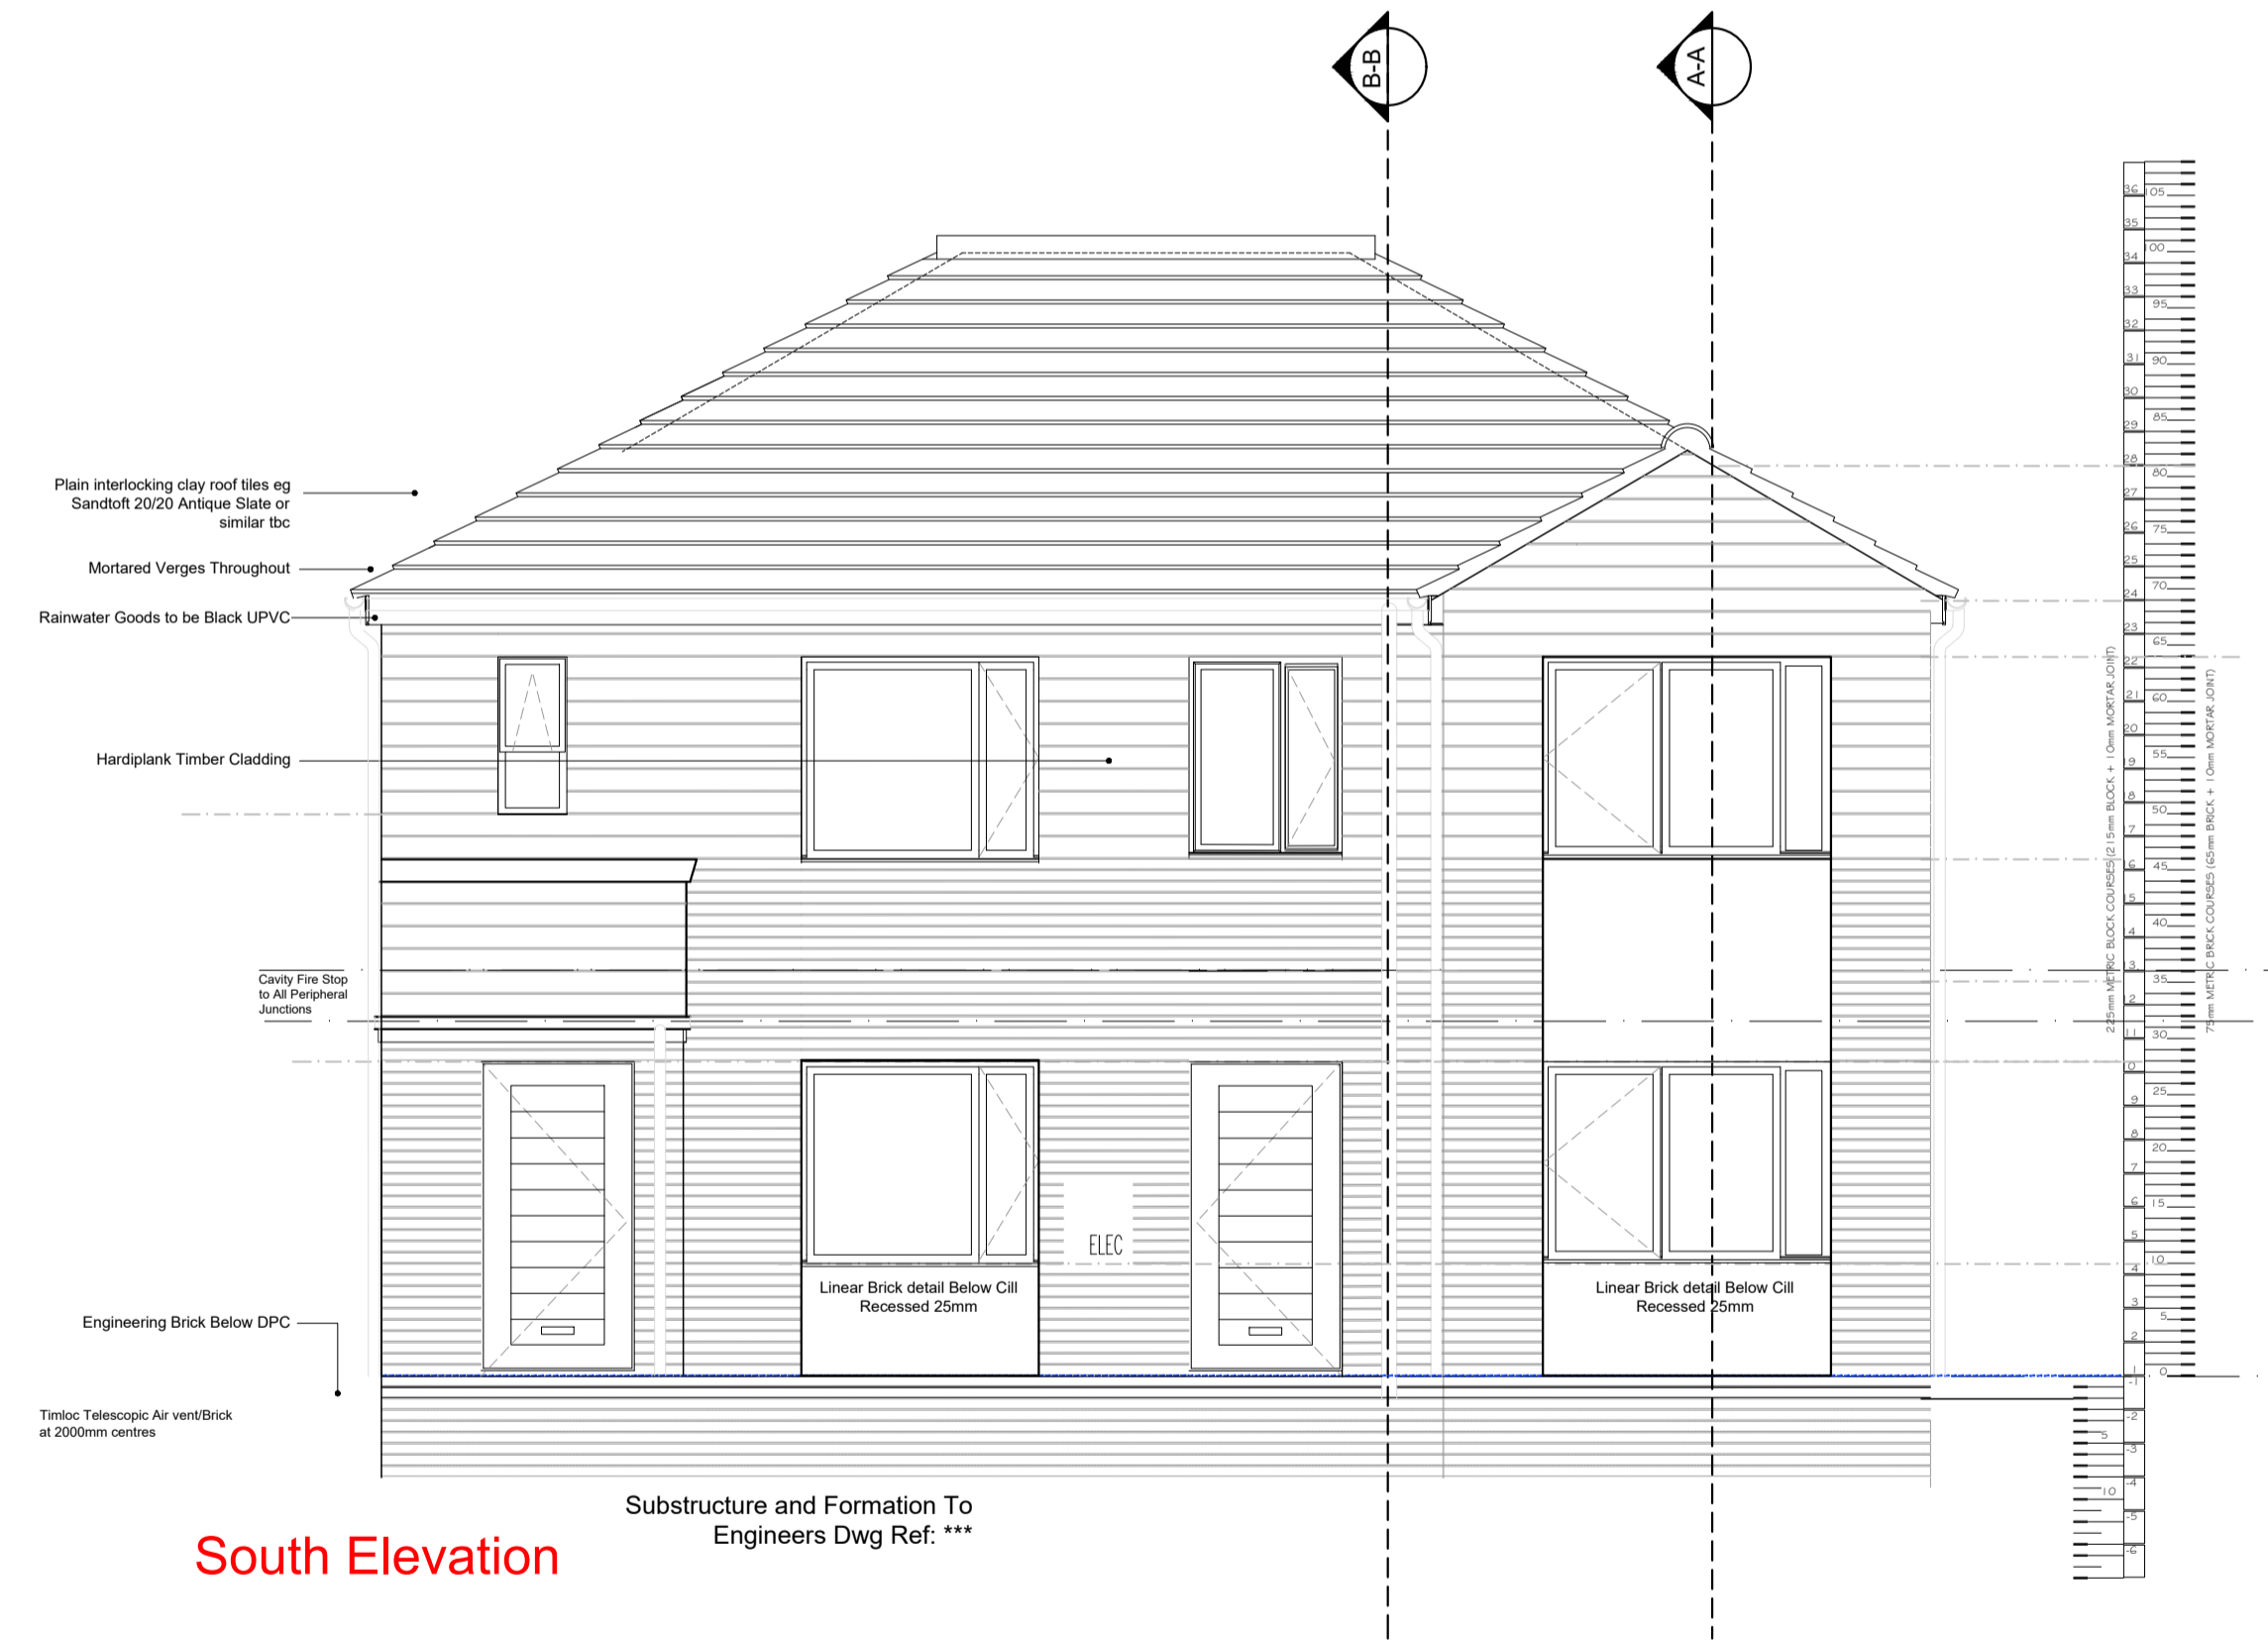

South Elevation

Substructure and Formation To Engineers Dwg Ref. ***

A	5.6.17	Title Block	CHECKED
REVISION	DATE	DESCRIPTION	CHECKED



JOB / CLIENT **South Tyneside Homes
Salcombe Avenue**

DWG TITLE **Proposed Apartment
Plots 19-20 ELEVATIONS**

PROJECT NO.	DRAWING NO.	REVISION	STATUS
16.28	SA EL 07	A	P

DRAWN	CHECKED	SCALE	DATE
PM	RM	1:50	Dec 16

Not to be reproduced without permission. Copyright CEAD Ltd.
STATUS: D=Draft R=Review P=Planning T=Tender C=Construction B=As-Built