


Do Not Scale from Drawing. Any discrepancies to be reported to the Architect prior to fabrication or ordering.

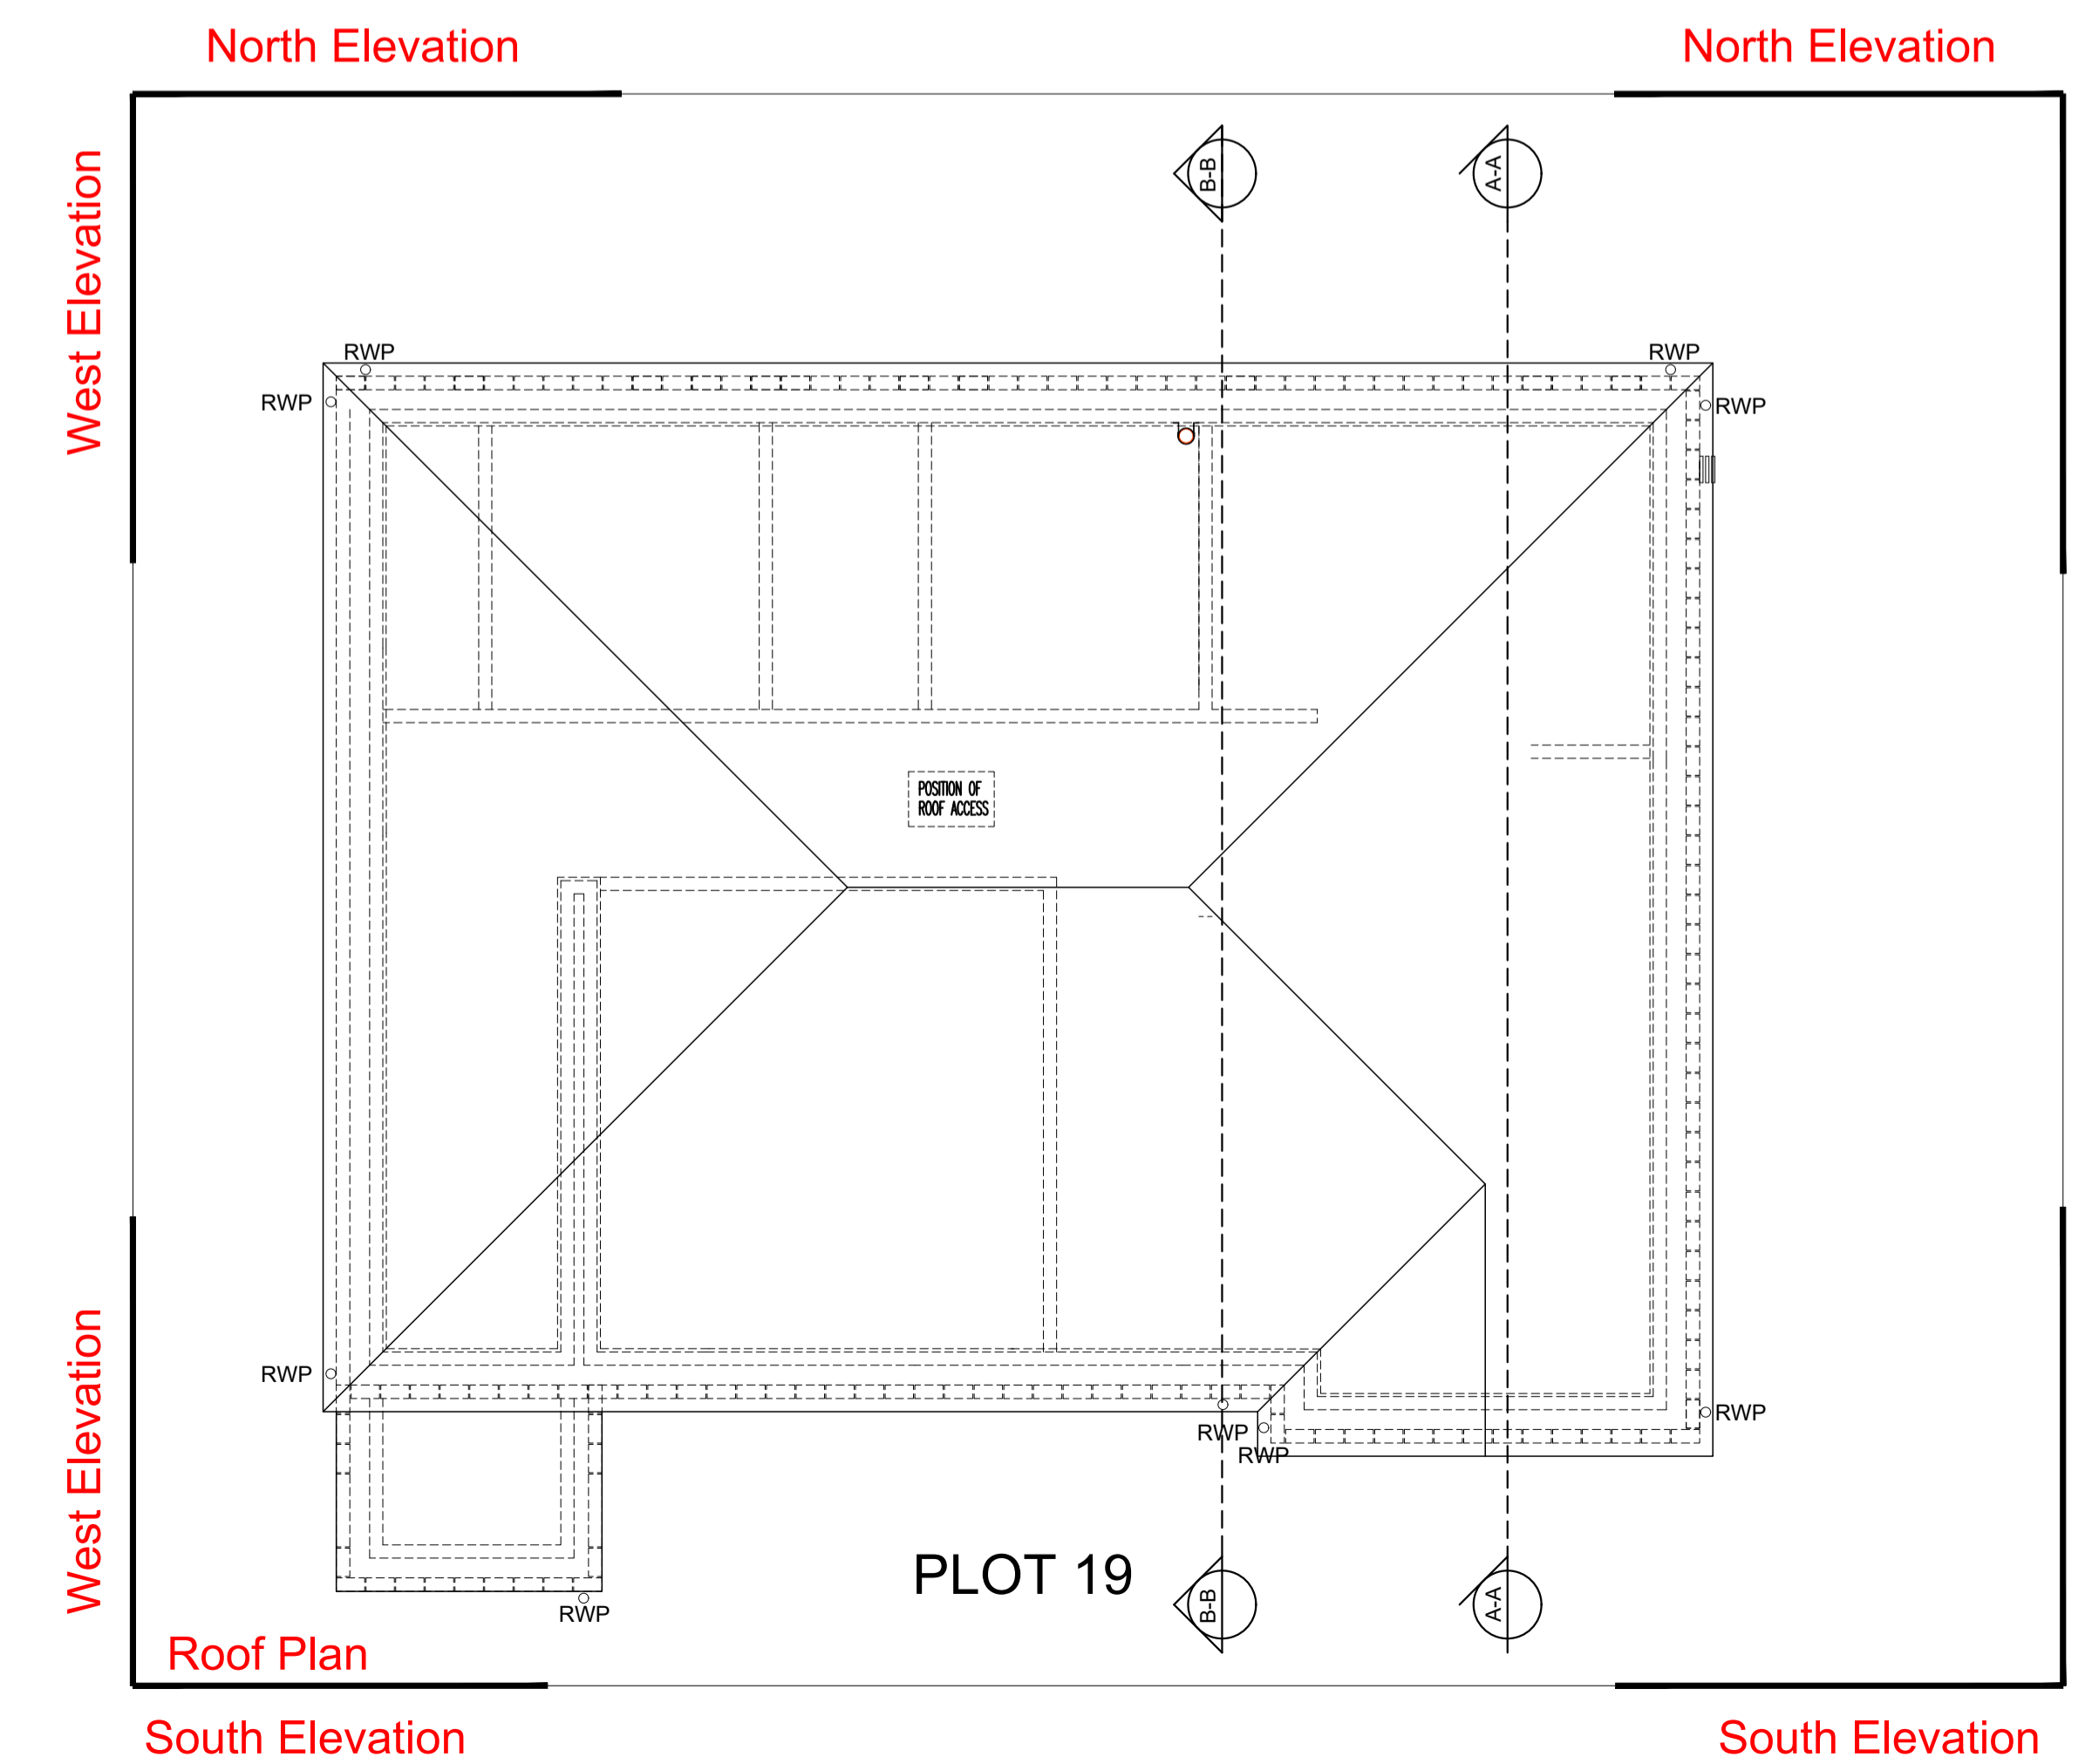

A	6.5.17	TITLE BLOCK	
REVISION	DATE	DESCRIPTION	CHECKED
JOB / CLIENT		South Tyneside Homes Salcombe Avenue	
DWG TITLE		Proposed Apartment Plot 19 -20 GF, FF, Roof Plan	
PROJECT NO.	DRAWING NO.	REVISION	STATUS
16.28	PG.PL.09	A	T
DRAWN	PM	CHECKED	RM
SCALE	1:50	DATE	DEC 28
Not to be reproduced without permission. Copyright CEAD Ltd.			
STATUS: D=Draft R=Review P=Planning T=Tender C=Construction B=As-Built			