


South Elevation

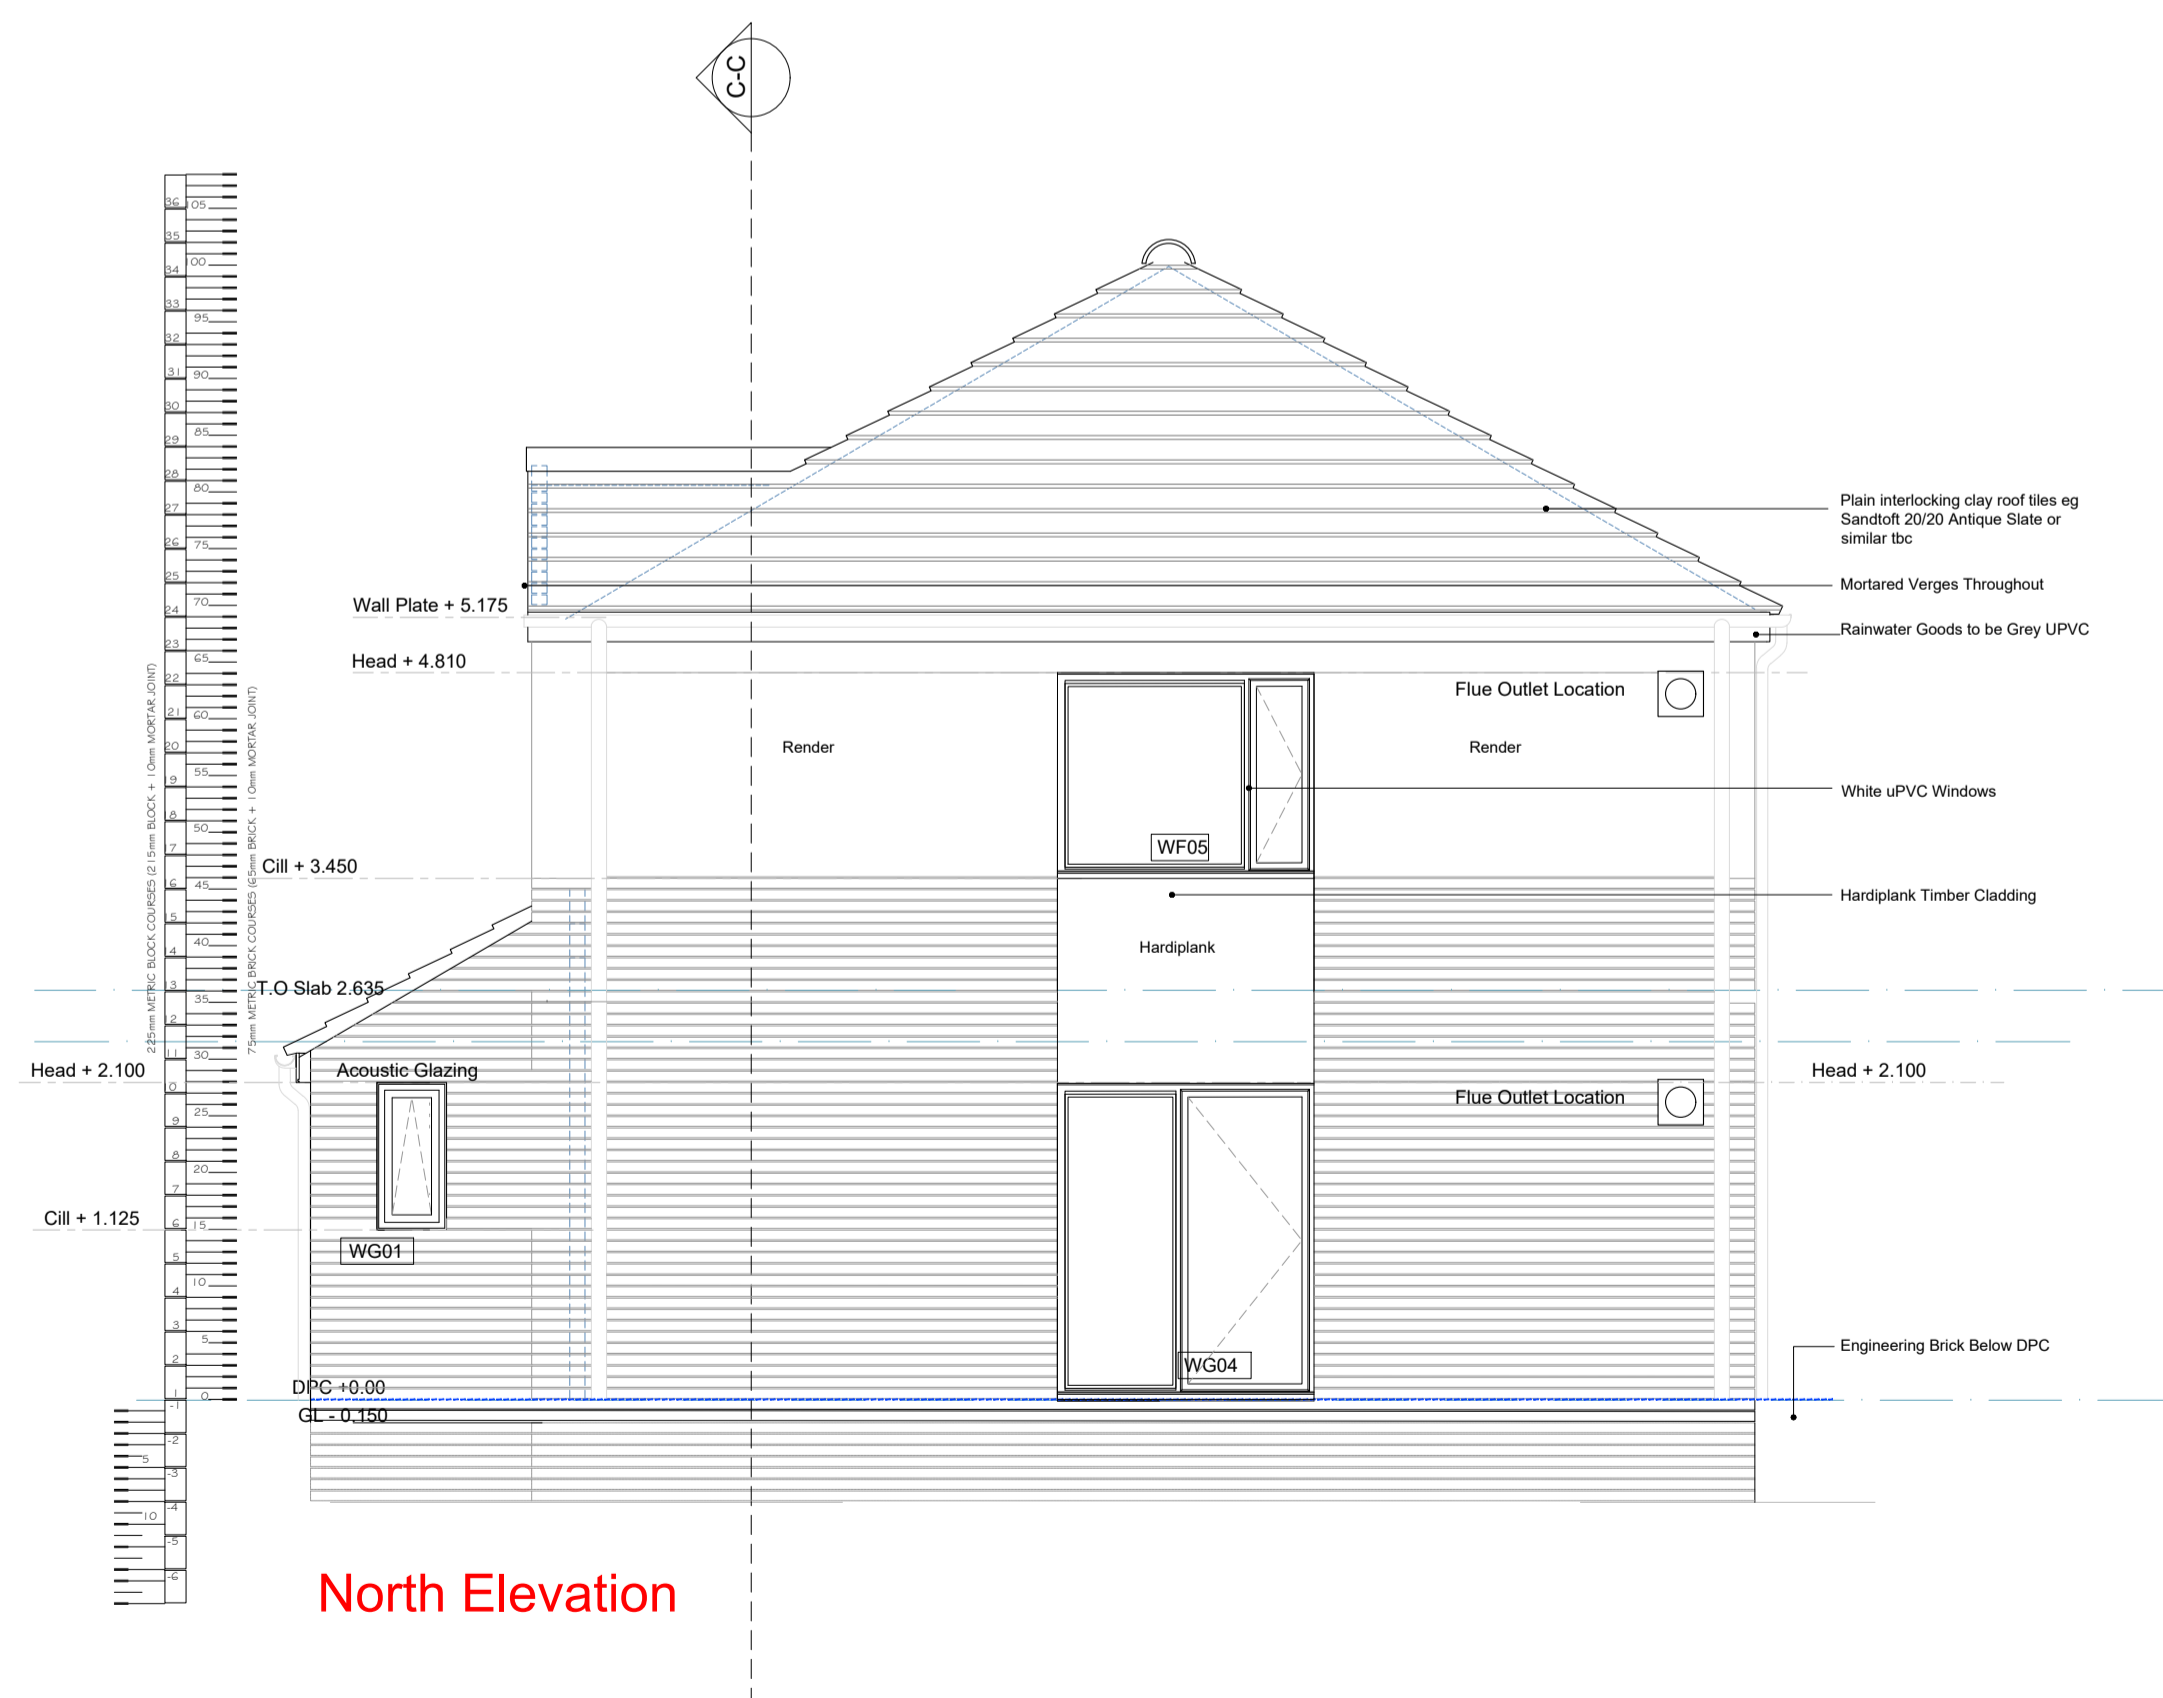

North Elevation

REVISION	DATE	DESCRIPTION	CHECKED
JOB / CLIENT		South Tyneside Homes Salcome Avenue Plot 1 - 4	
DWG TITLE		Proposed Apartment ELEVATIONS GABLE	
PROJECT NO.	DRAWING NO.	REVISION	STATUS
16.28	SA EL 04	*	T
DRAWN PM	CHECKED RM	SCALE 1:50	DATE Dec 16
<small>Not to be reproduced without permission. Copyright CEAD Ltd. STATUS: D=Draft R=Review P=Planning T=Tender C=Construction B=As-Built</small>			