



North Elevation

Substructure and Formation To Engineers Dwg Ref. \*\*\*

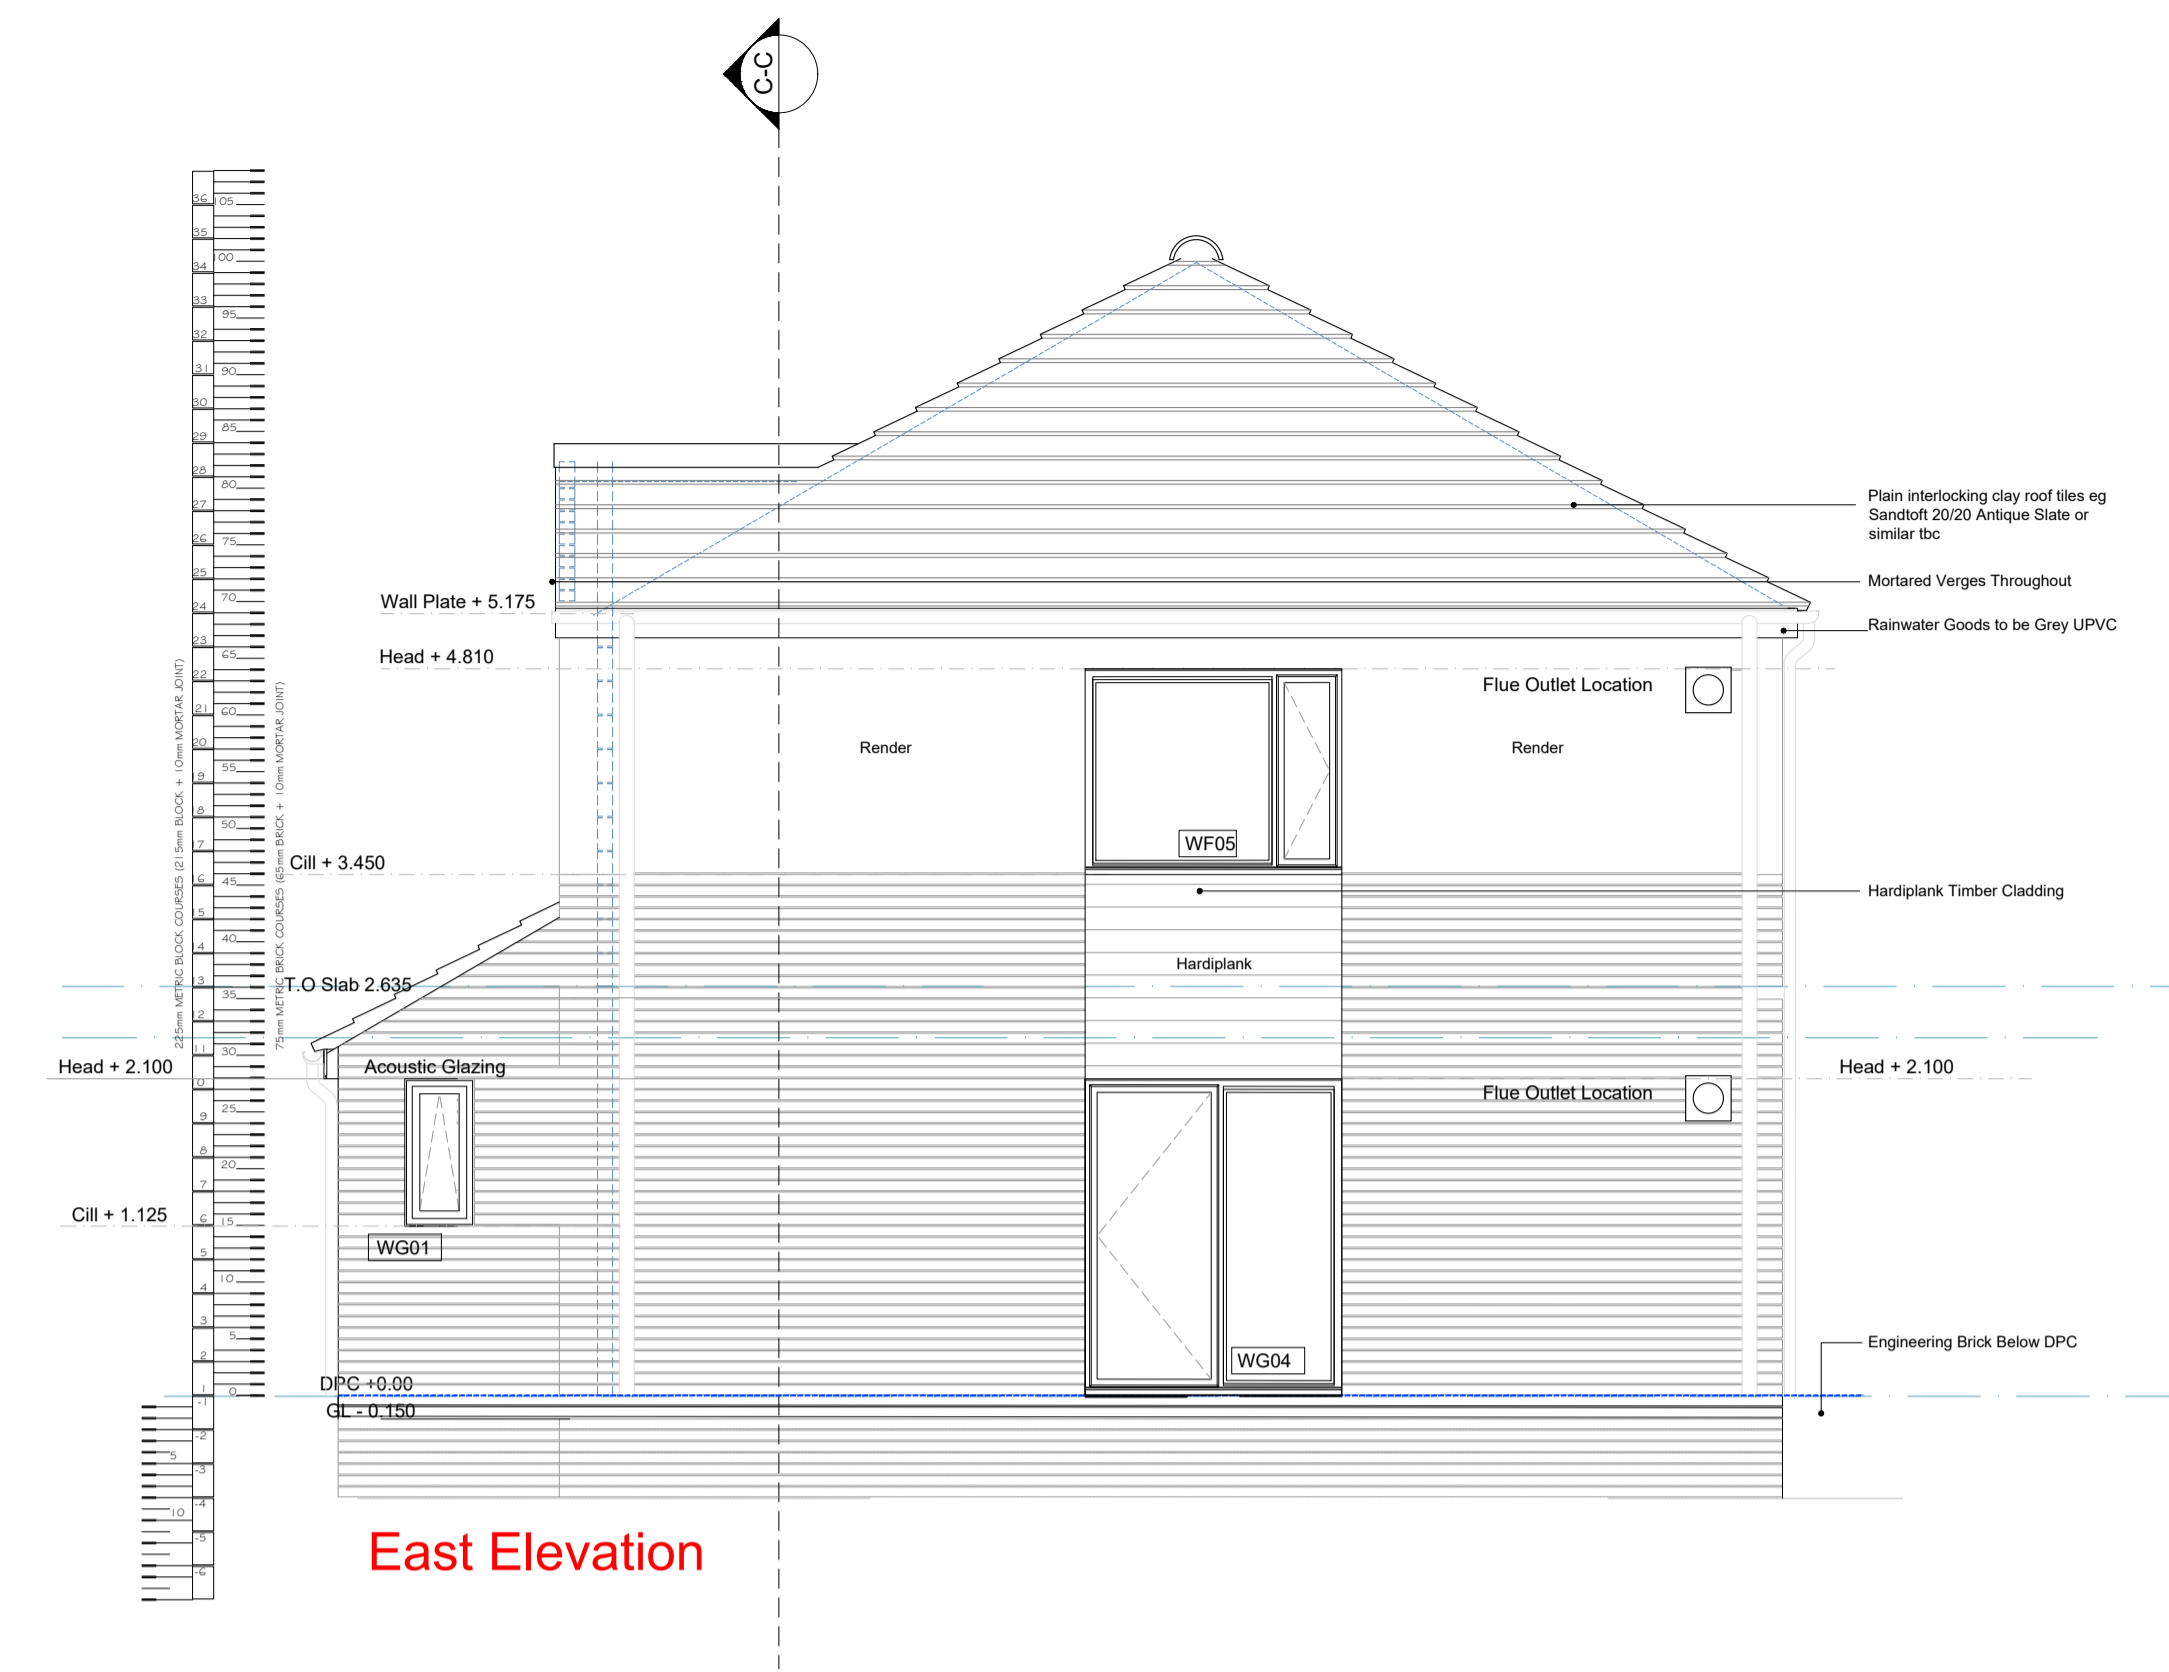

East Elevation

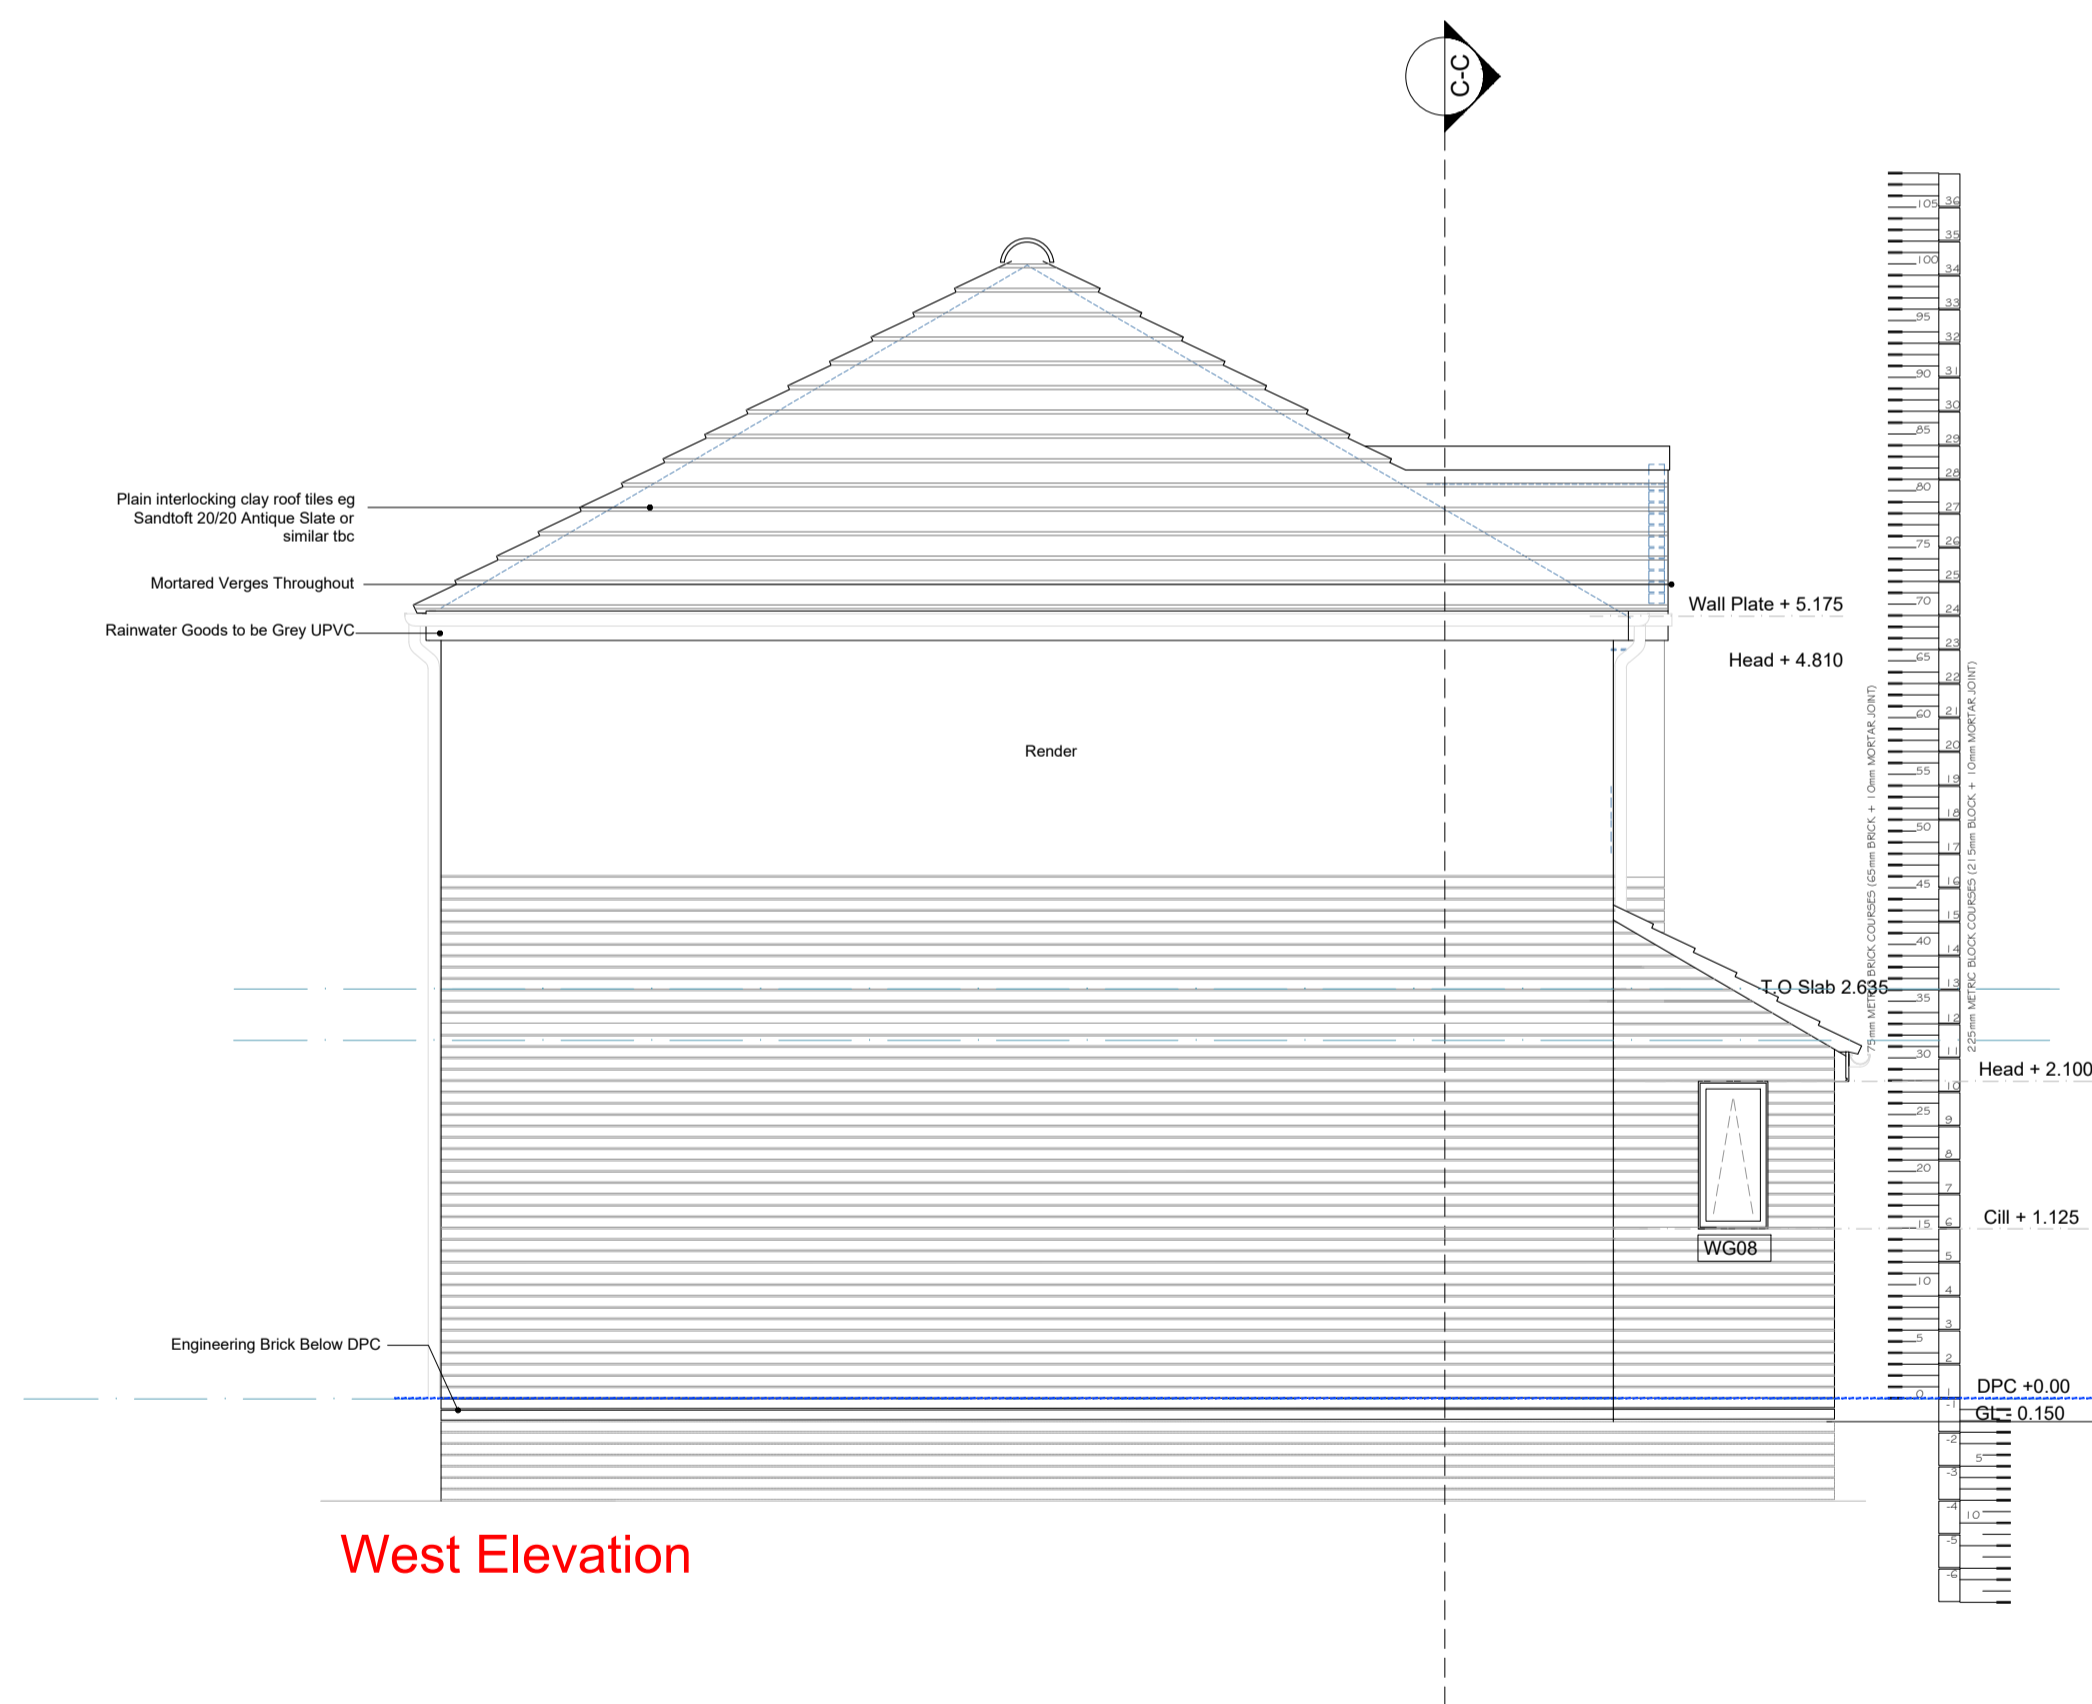

West Elevation



South Elevation

Substructure and Formation To Engineers Dwg Ref. \*\*\*

REVISION	DATE	DESCRIPTION	CHECKED



JOB / CLIENT

DWG TITLE **Proposed Apartment ELEVATIONS**

PROJECT NO.	DRAWING NO.	REVISION	STATUS
16.28	SA EL 07	*	T

DRAWN	CHECKED	SCALE	DATE
PM	RM	1:50	Dec 16

Not to be reproduced without permission. Copyright CEAD Ltd.  
STATUS: D=Draft R=Review P=Planning T=Tender C=Construction B=As-Built