




Proposed Site Plan
1:250

Enlarged Section of Site Plan Highlighting Area of Fence Line to be Detailed

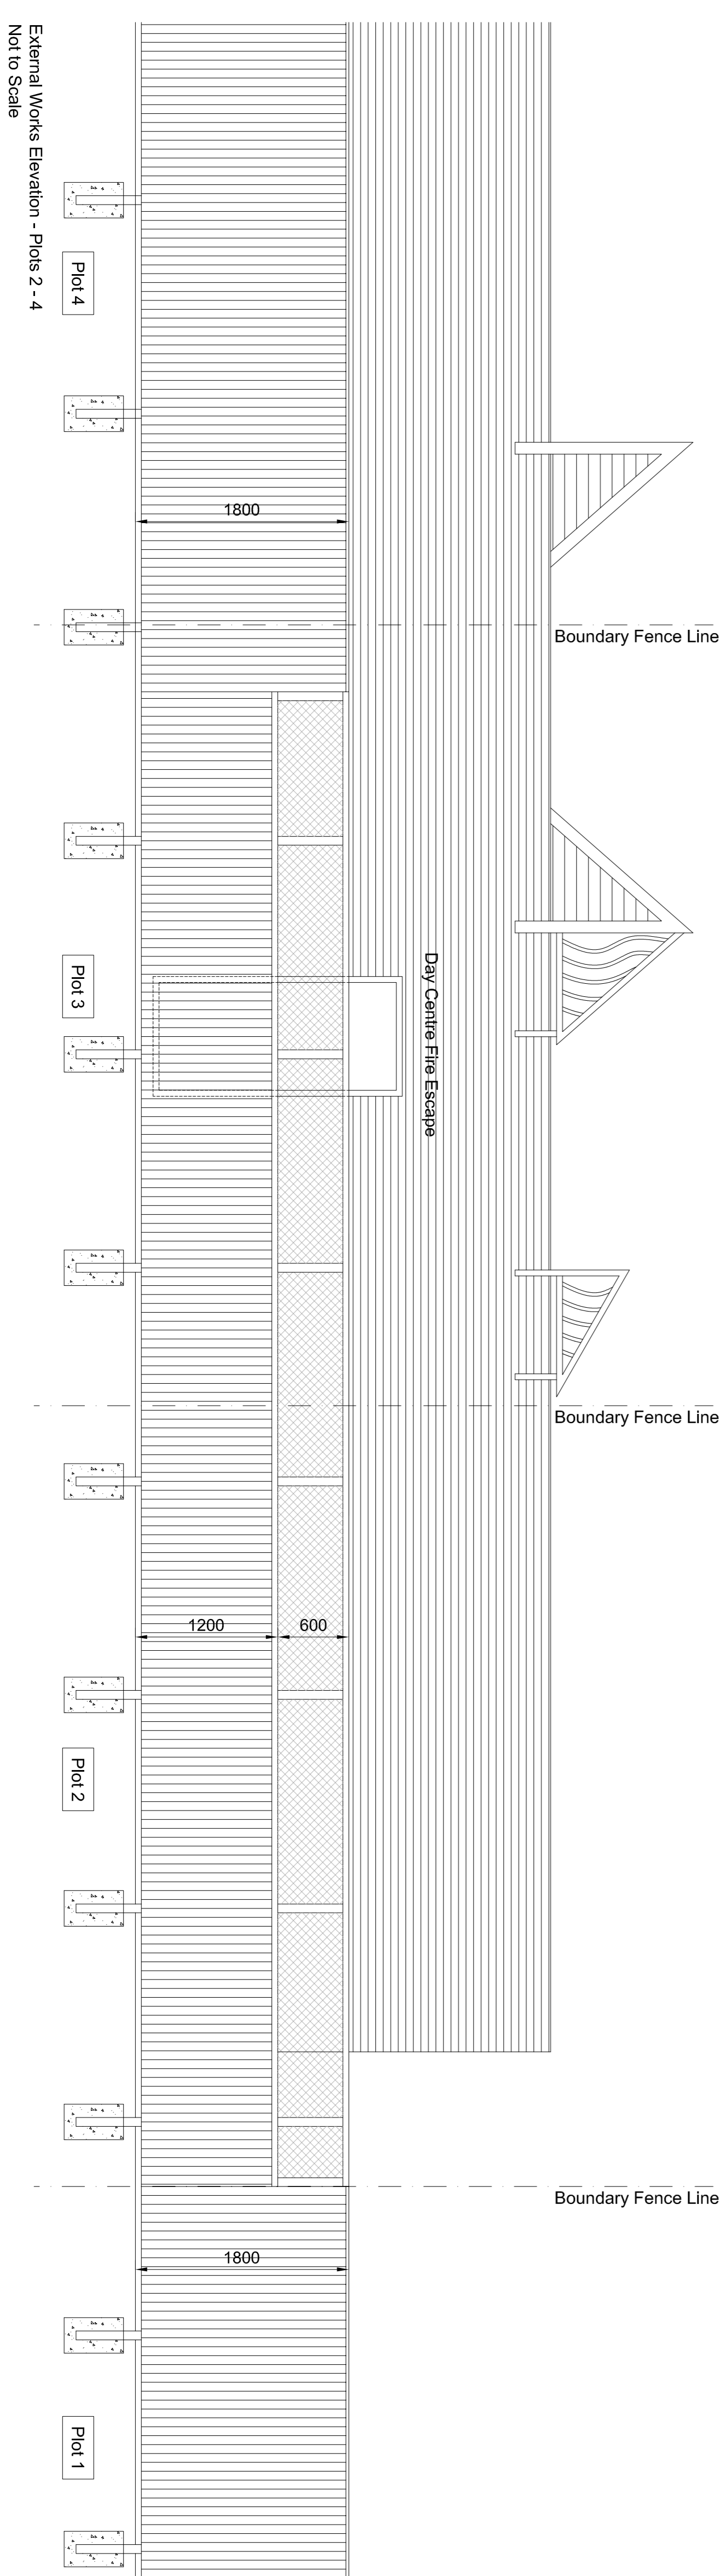

External Works Elevation - Plots 2 - 4
Not to Scale

PLANNING

Project/Client:	GORDON HOUSE FOR ISOS ON BEHALF OF GUS ROBINSON DEVELOPMENTS LIMITED	Project No:	LANC 180068
Drawn By:	ME	Date:	13.06.17
Checked By:	JJ	Date:	13.06.17
Scale:	@A1	Drawn By:	ME
Project/Client:	GORDON HOUSE FOR ISOS ON BEHALF OF GUS ROBINSON DEVELOPMENTS LIMITED	Project No:	LANC 180068
Drawn By:	ME	Date:	13.06.17
Checked By:	JJ	Date:	13.06.17