




THIS DRAWING IS SUBJECT TO FULL VERIFICATION BY MEASURED AND STRUCTURAL SURVEY, ENGINEERING CALCULATIONS, DESIGN DEVELOPMENT AND ASSOCIATED CONSIDERATIONS. THE DRAWING IS SUBJECT TO FULL CONSULTATION WITH STAKEHOLDERS AND ASSOCIATED CONCERNS. THIS DRAWING HAS NOT INCLUDED THE FEASIBILITY OF UNIVERSAL ACCESS OR ASSOCIATED MATTERS. THERE IS DESIGN DEVELOPMENT YET TO TAKE PLACE THAT MAY AFFECT REPORTED AREA, AND THE BASIS OF THESE FIGURES IS WHETHER AS TO PROVIDE ADEQUATE ARRANGEMENTS FOR THE POSSIBLE INCREASE IN THE NUMBER OF VISITORS TO THE SITE. THESE FIGURES ARE APPROXIMATE ONLY AND SUBJECT TO DESIGN DEVELOPMENT.

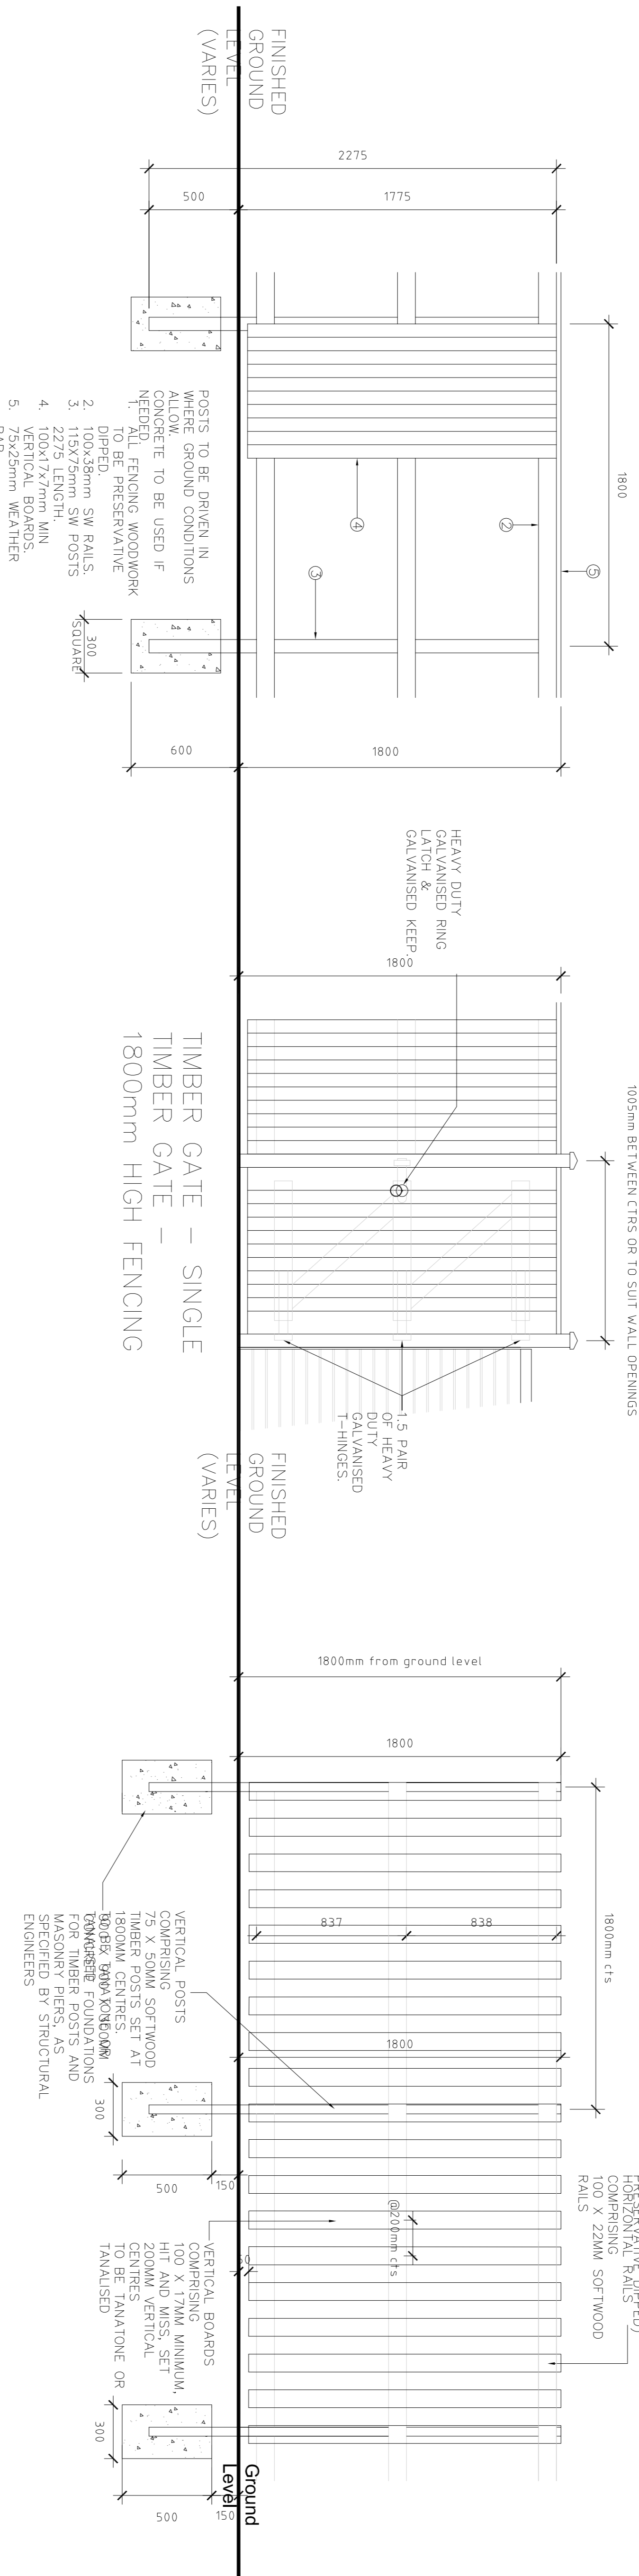

1800MM HIGH HIT AND MISS TIMBER FENCE - TYPICAL ELEVATION

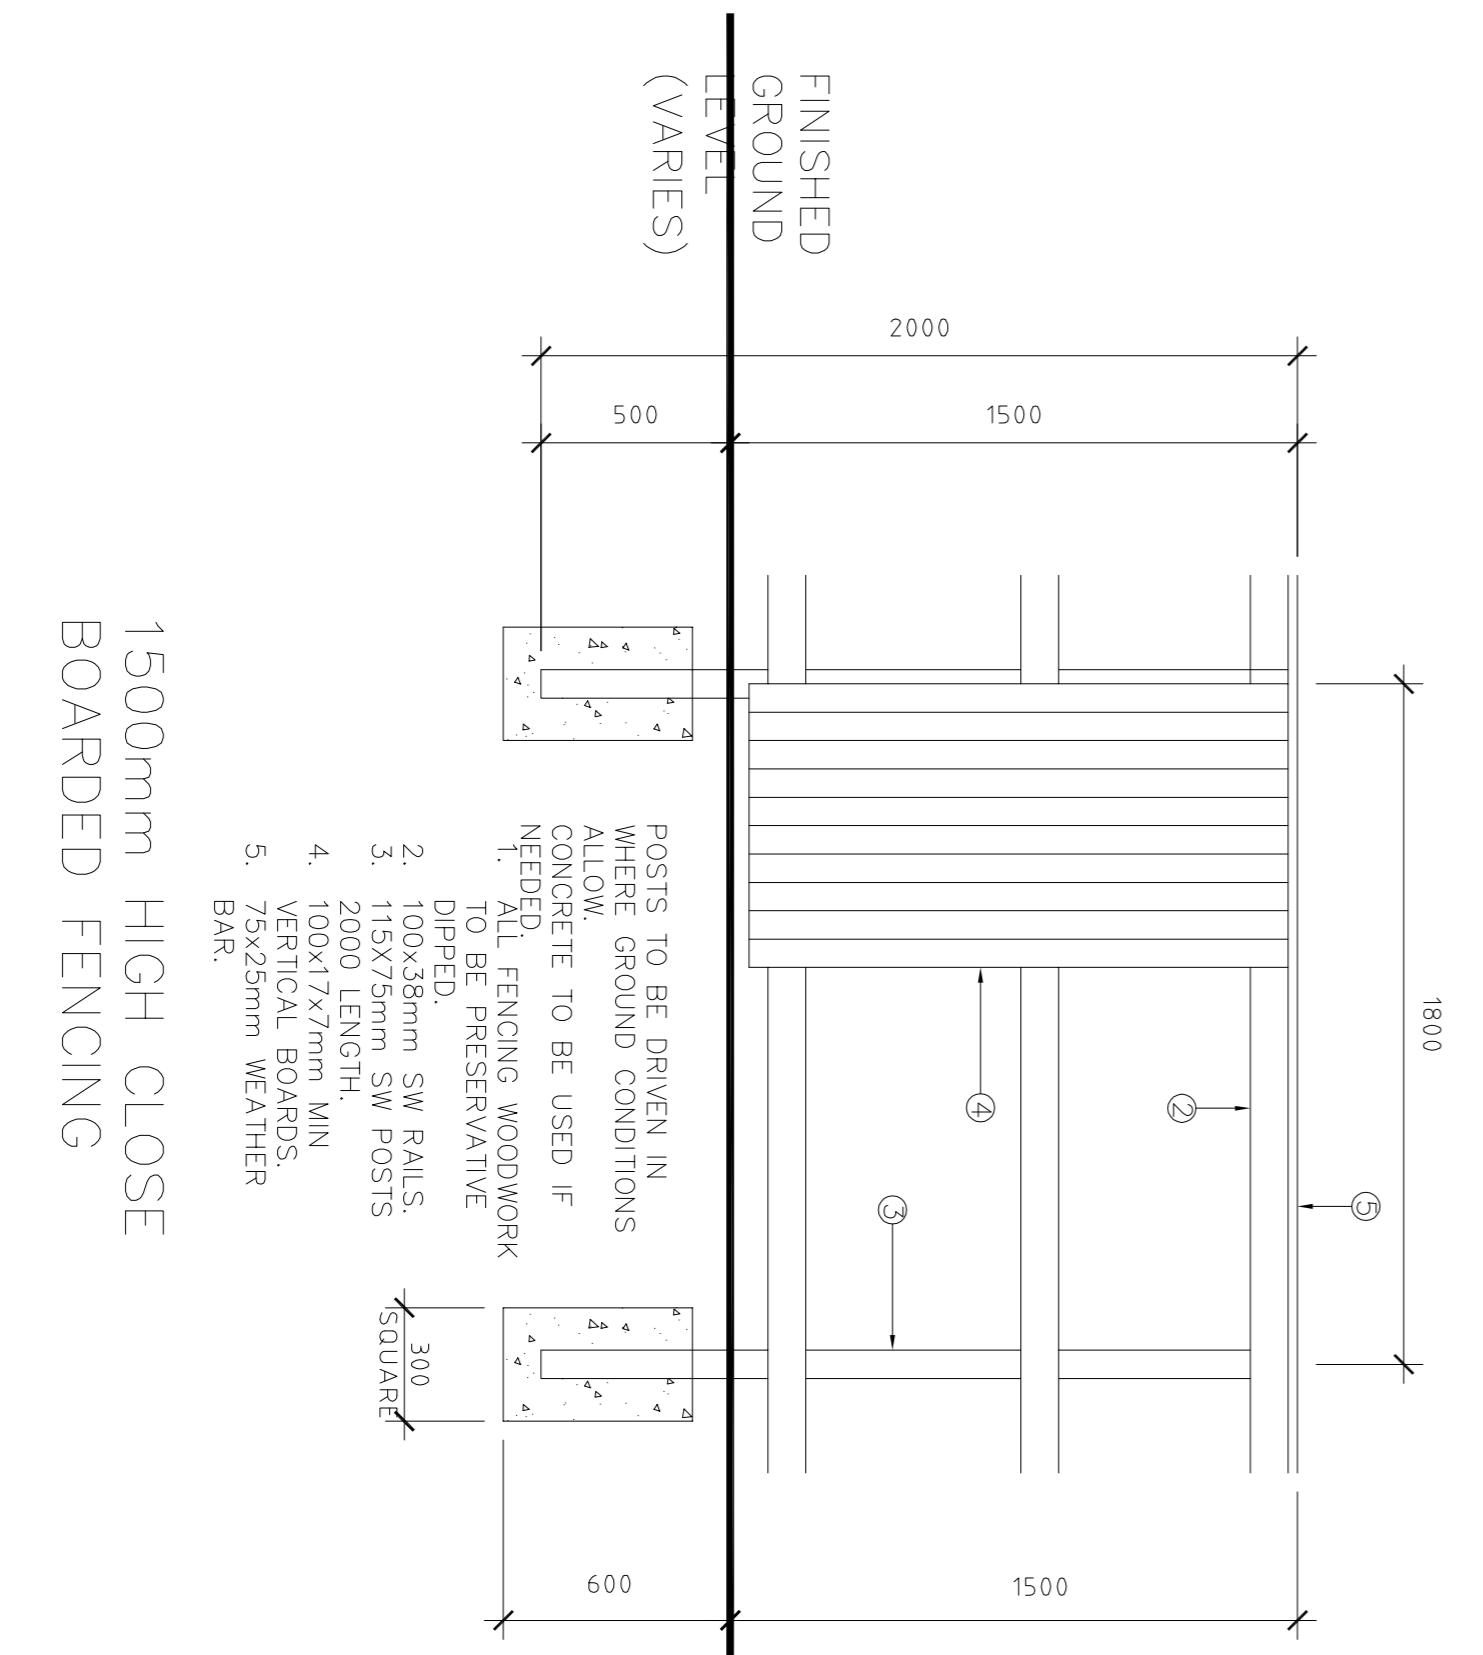

15000mm HIGH CLOSE BOARDED FENCING

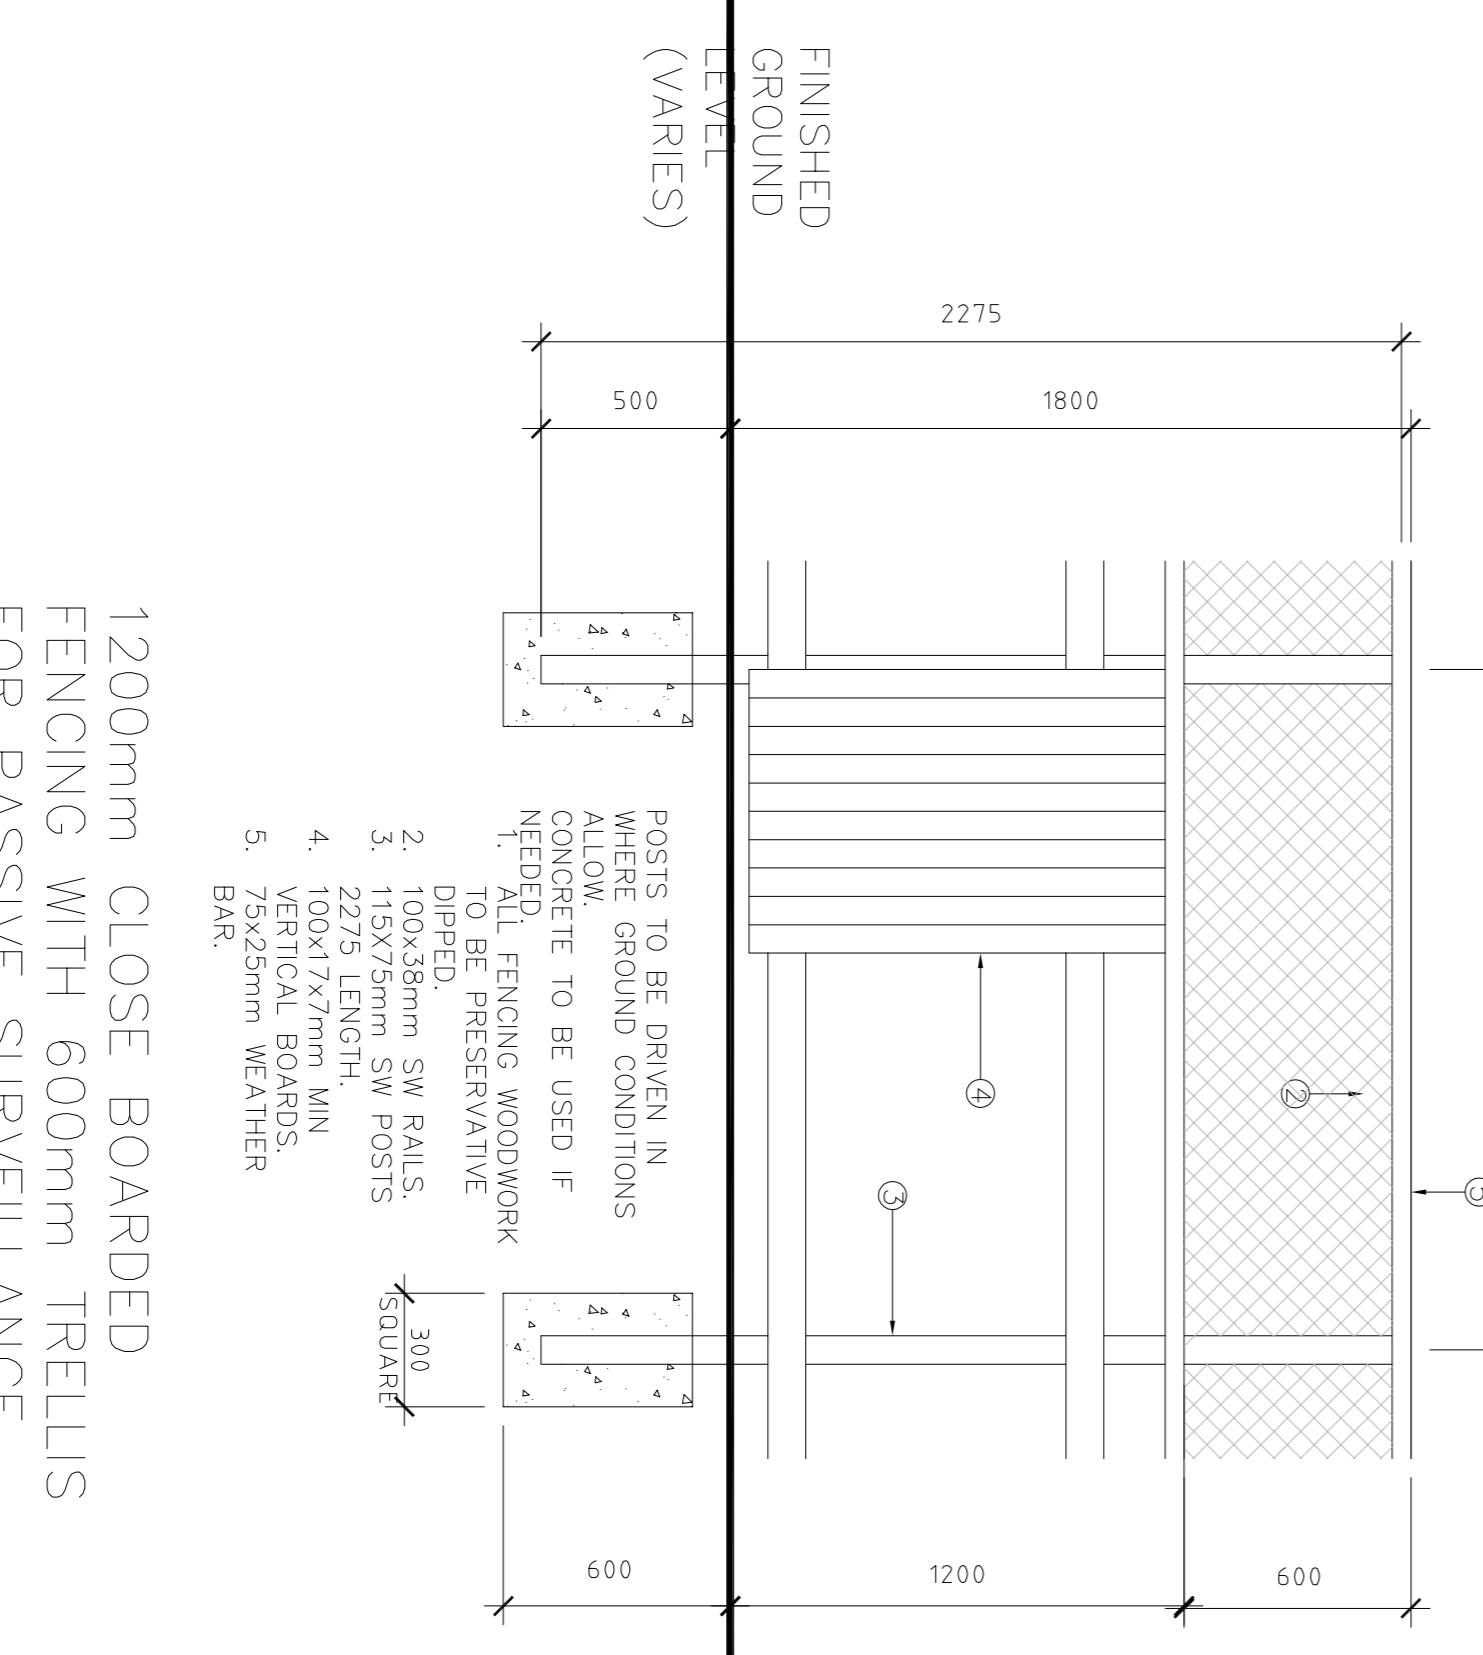

1200mm HIGH CLOSE BOARDED FENCING WITH 600mm TRELLIS FOR PASSIVE SURVEILLANCE

DRAWING TO BE READ IN CONJUNCTION WITH
 (00)314 - PROPOSED SITE PLAN
 (00)320 - LANDSCAPE PLAN
 (00)325 - BOUNDARY TREATMENTS

STRUCTURAL ENGINEERS TO CONFIRM
 FOUNDATION DEPTHS AND SPECIFICATIONS

Rev.	Date	Details	ME	SB
A	24.02.17	FIRST ISSUE FOR COMMENT IN PREPARATION FOR FORMAL PLANNING SUBMISSION		

PLANNING

Project/Client:	GORDON HOUSE FOR ISOS ON BEHALF OF GUS ROBINSON DEVELOPMENTS LIMITED	Project No:	LANC150092
Scale:	1:20	Drawn By:	ME
Checked By:	SB	Date:	24.02.17

ARCHIAL | NORR
 8th Floor, Percy House, Percy Street, Newcastle NE1 4PW
 T: +44 (0)191 222 1116 F: +44 (0)191 222 1119
 WWW.ARCHIALNORR.COM

