



EXISTING FLOOR PLANS


REVISION DATE / DESCRIPTION
 A - 13.12.15
 TO EXISTING PLANS REVISED
 ACCORDING TO INTERNAL SURVEY
 AND DIMENSIONS

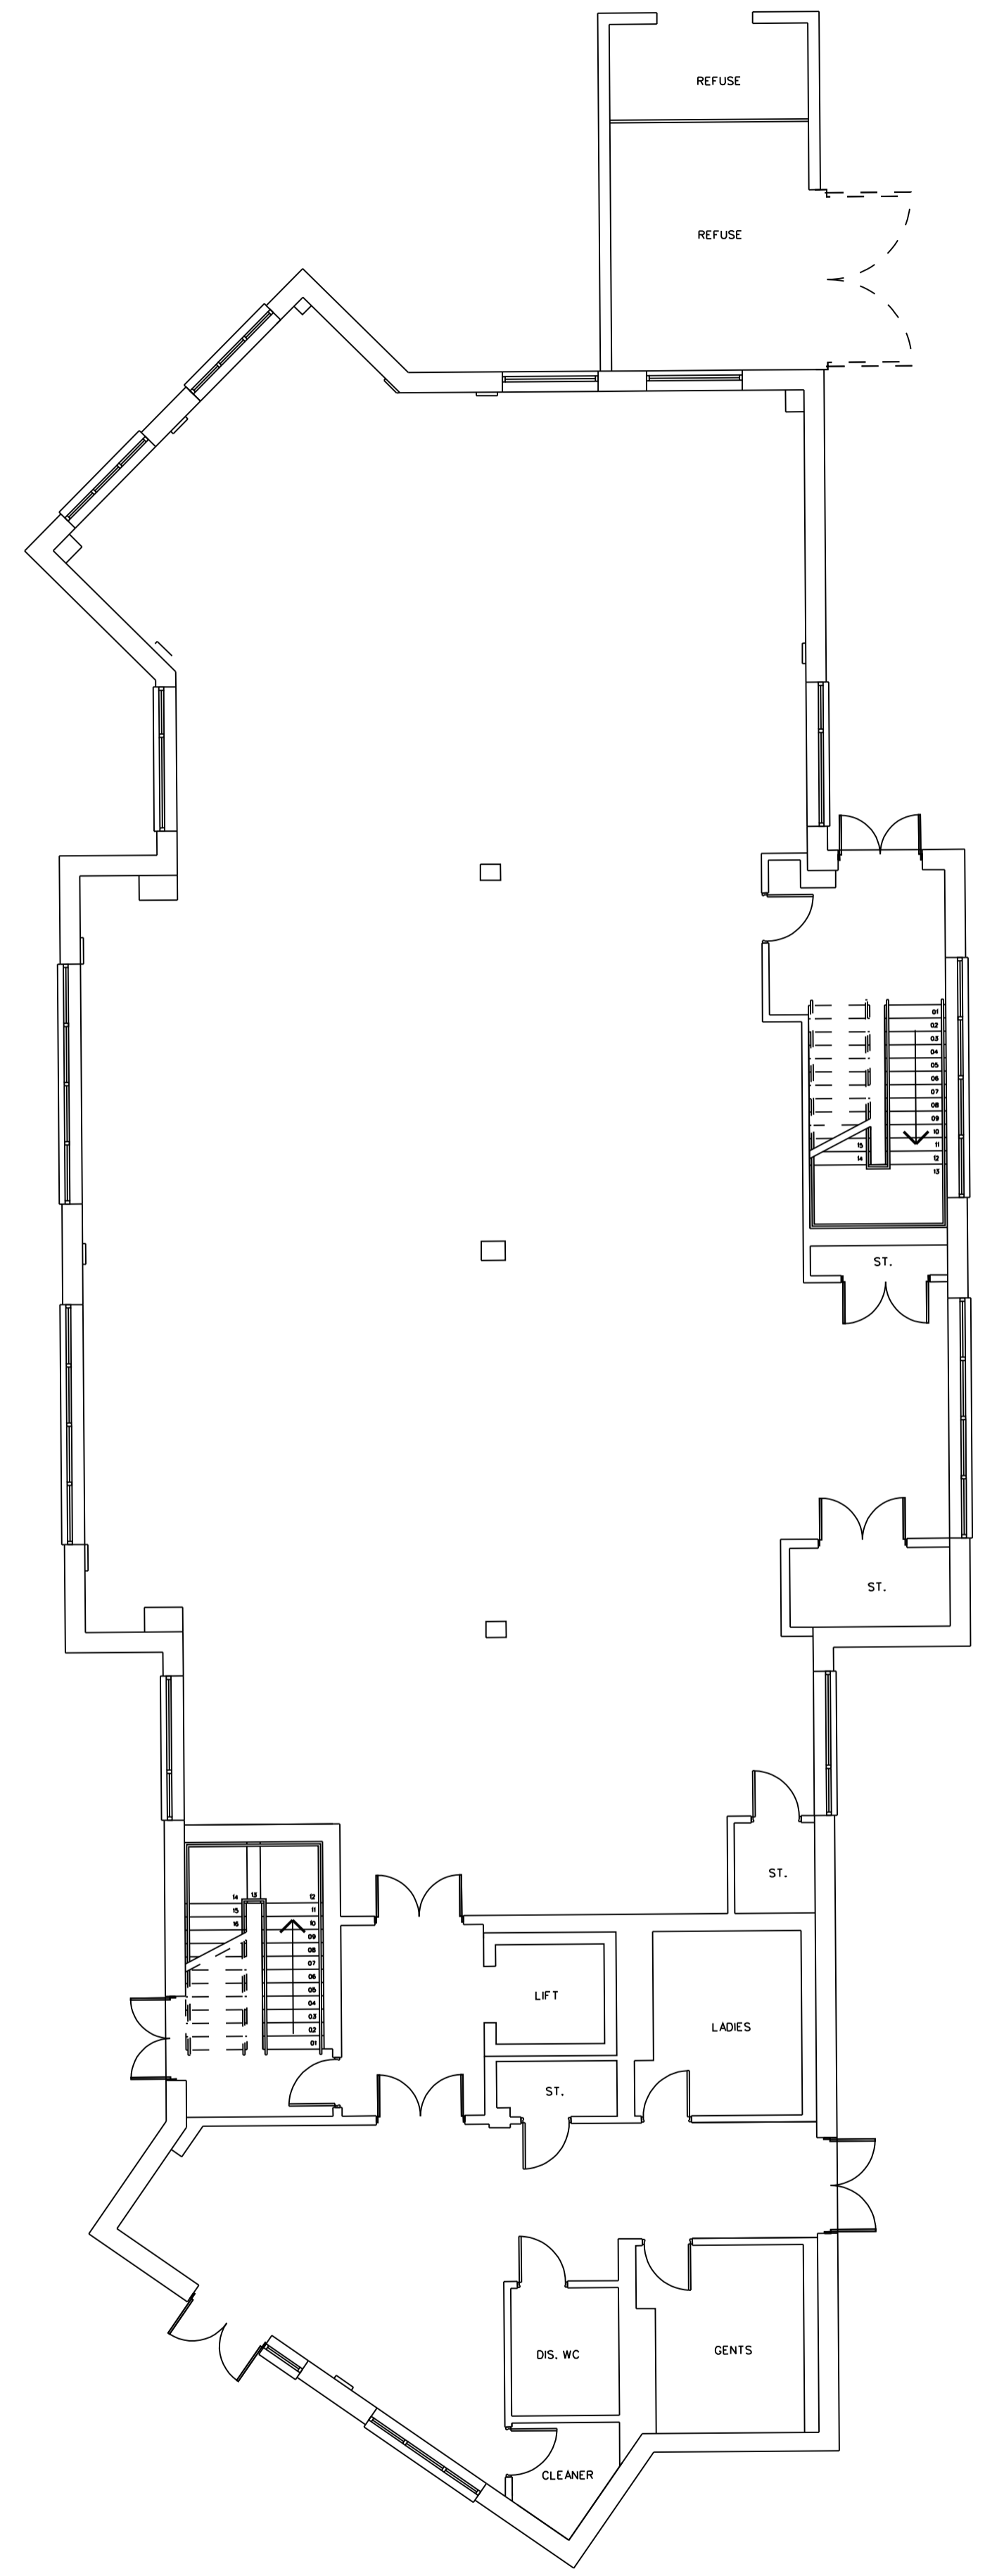


GROUND FLOOR

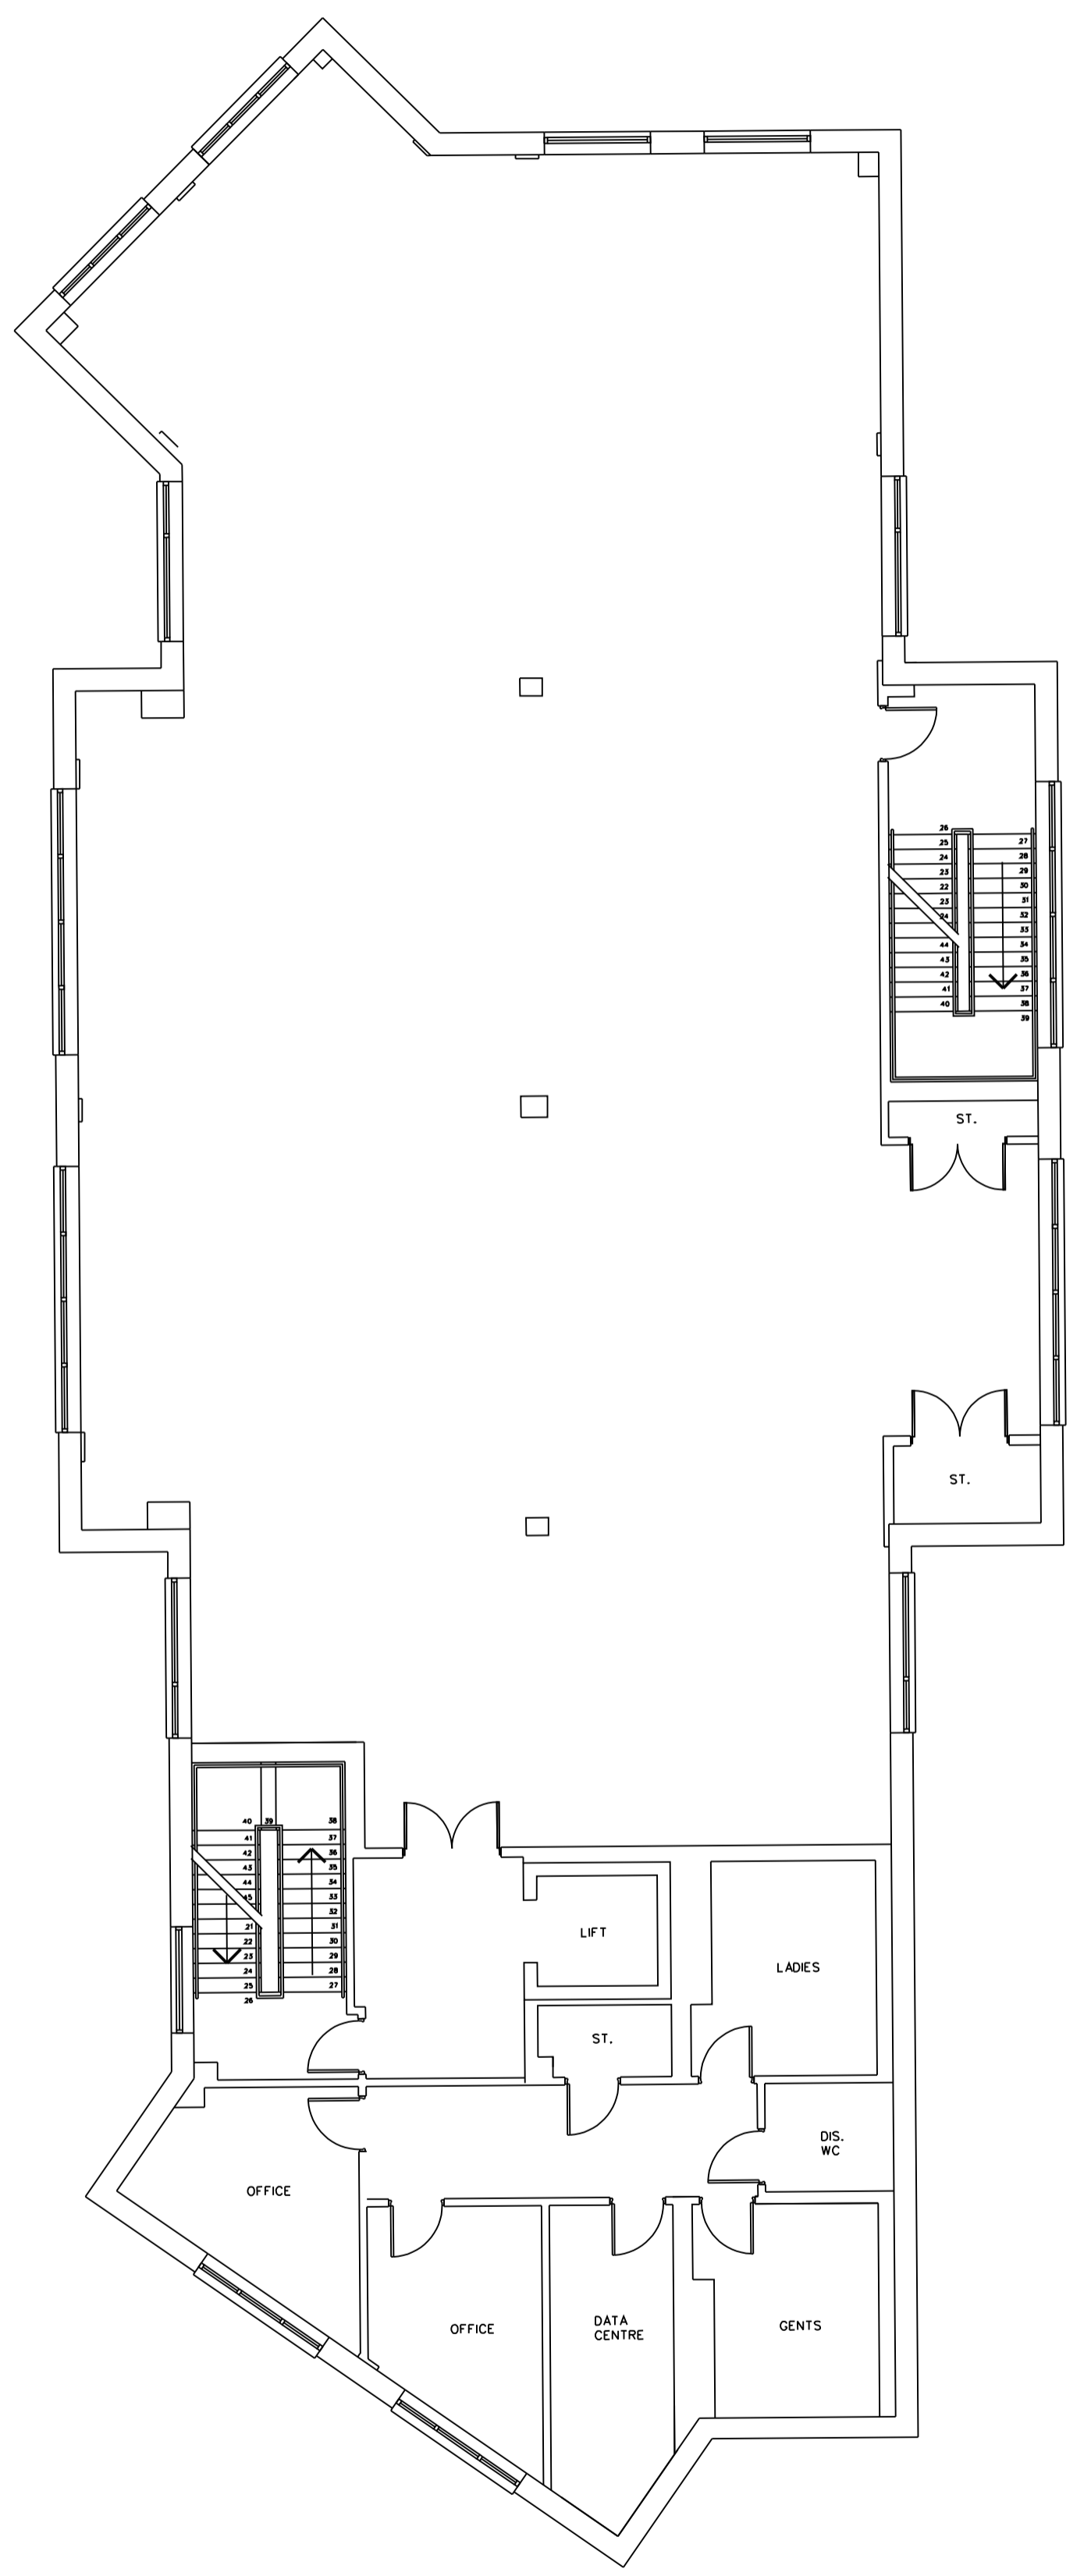


FIRST FLOOR

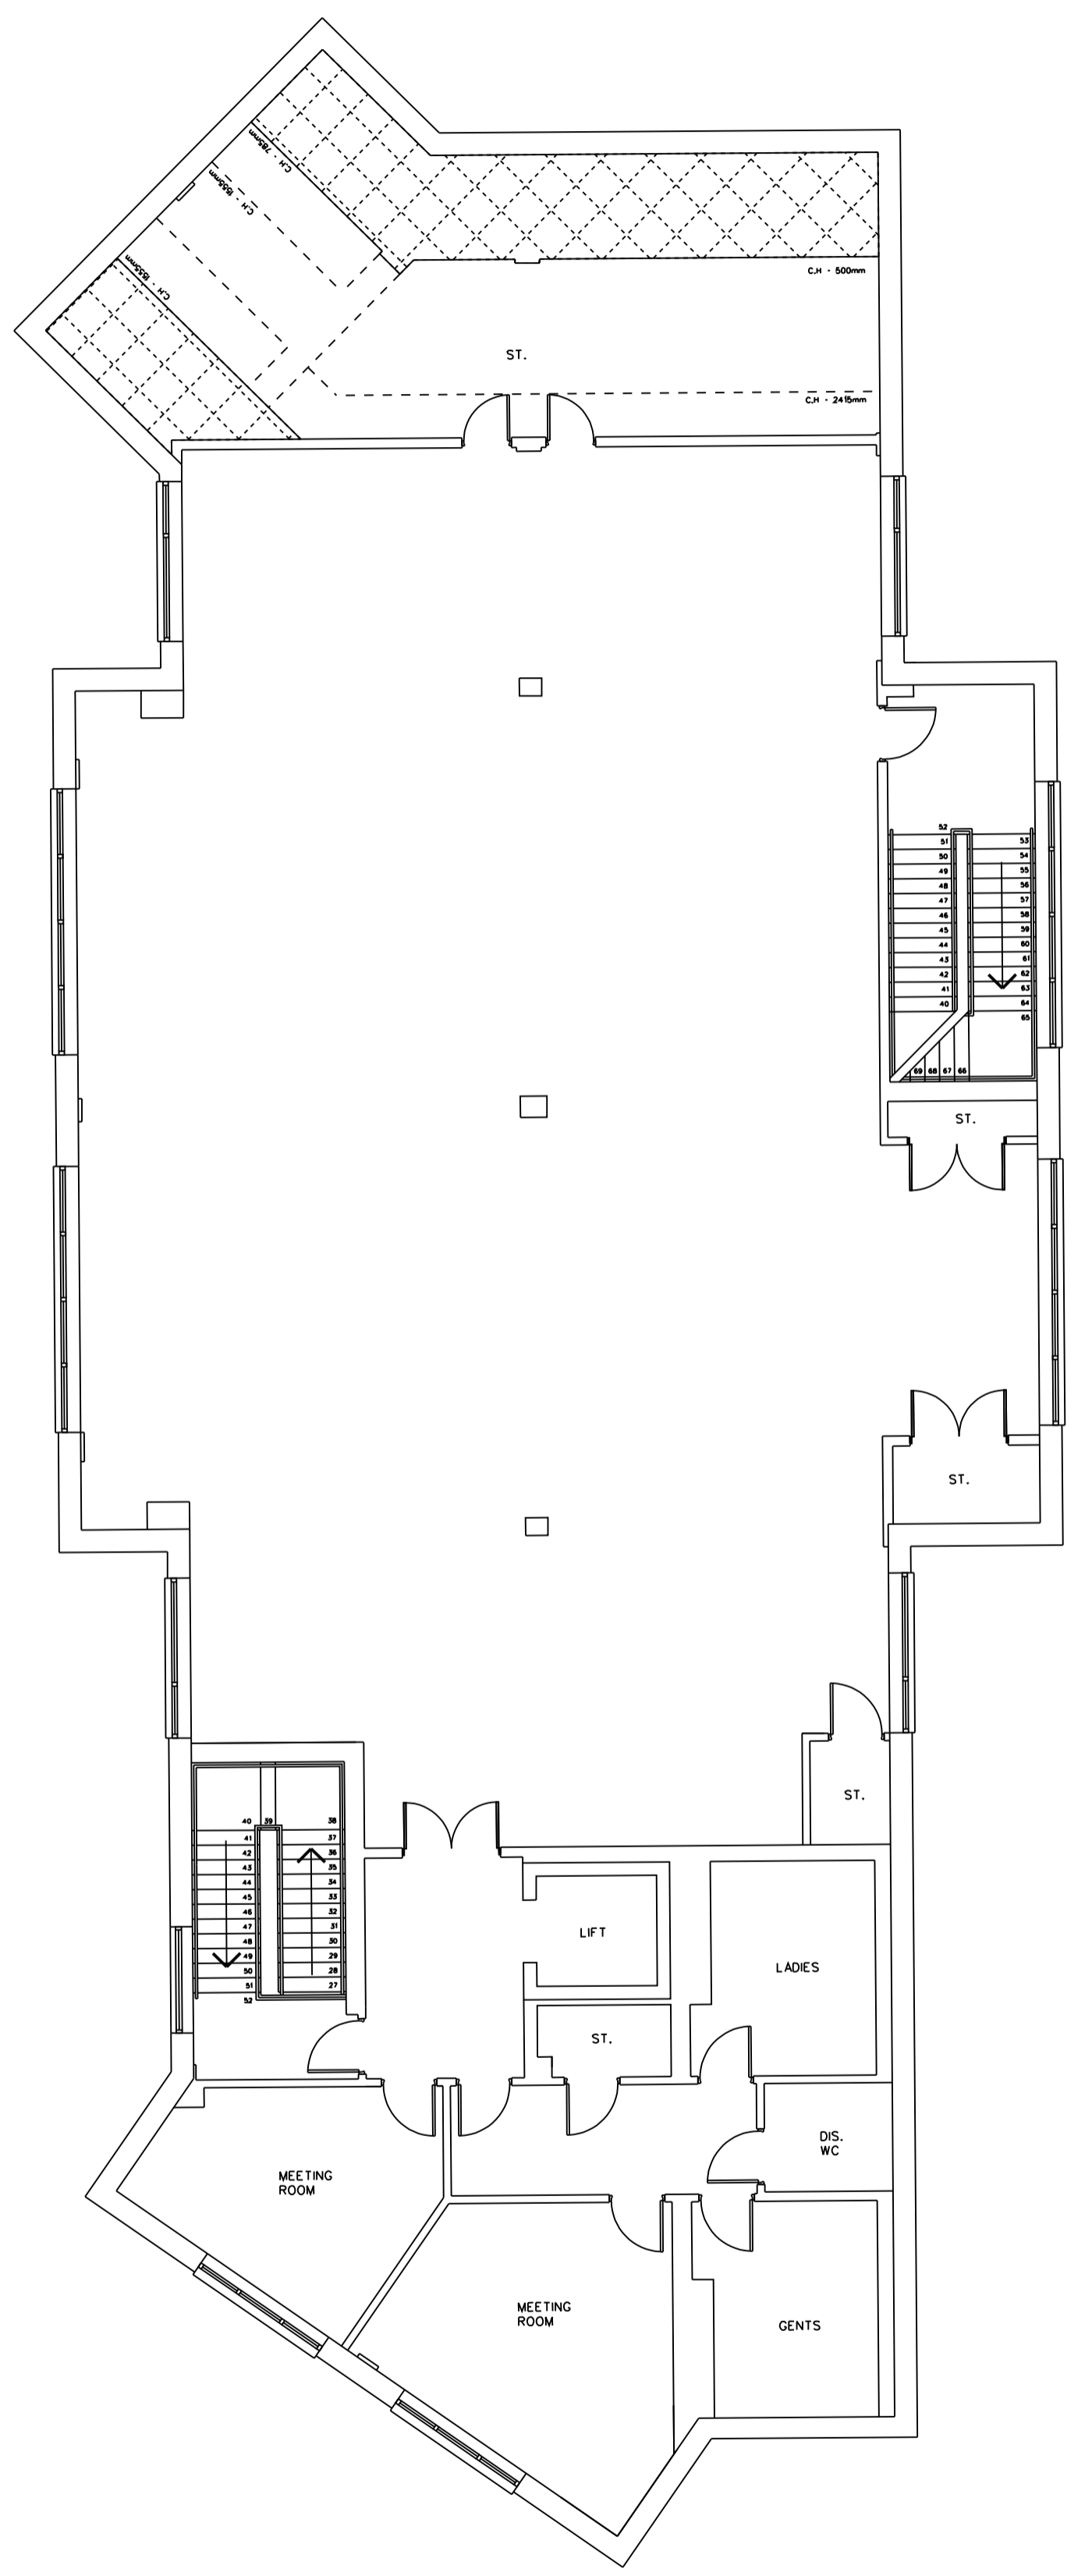

SECOND FLOOR

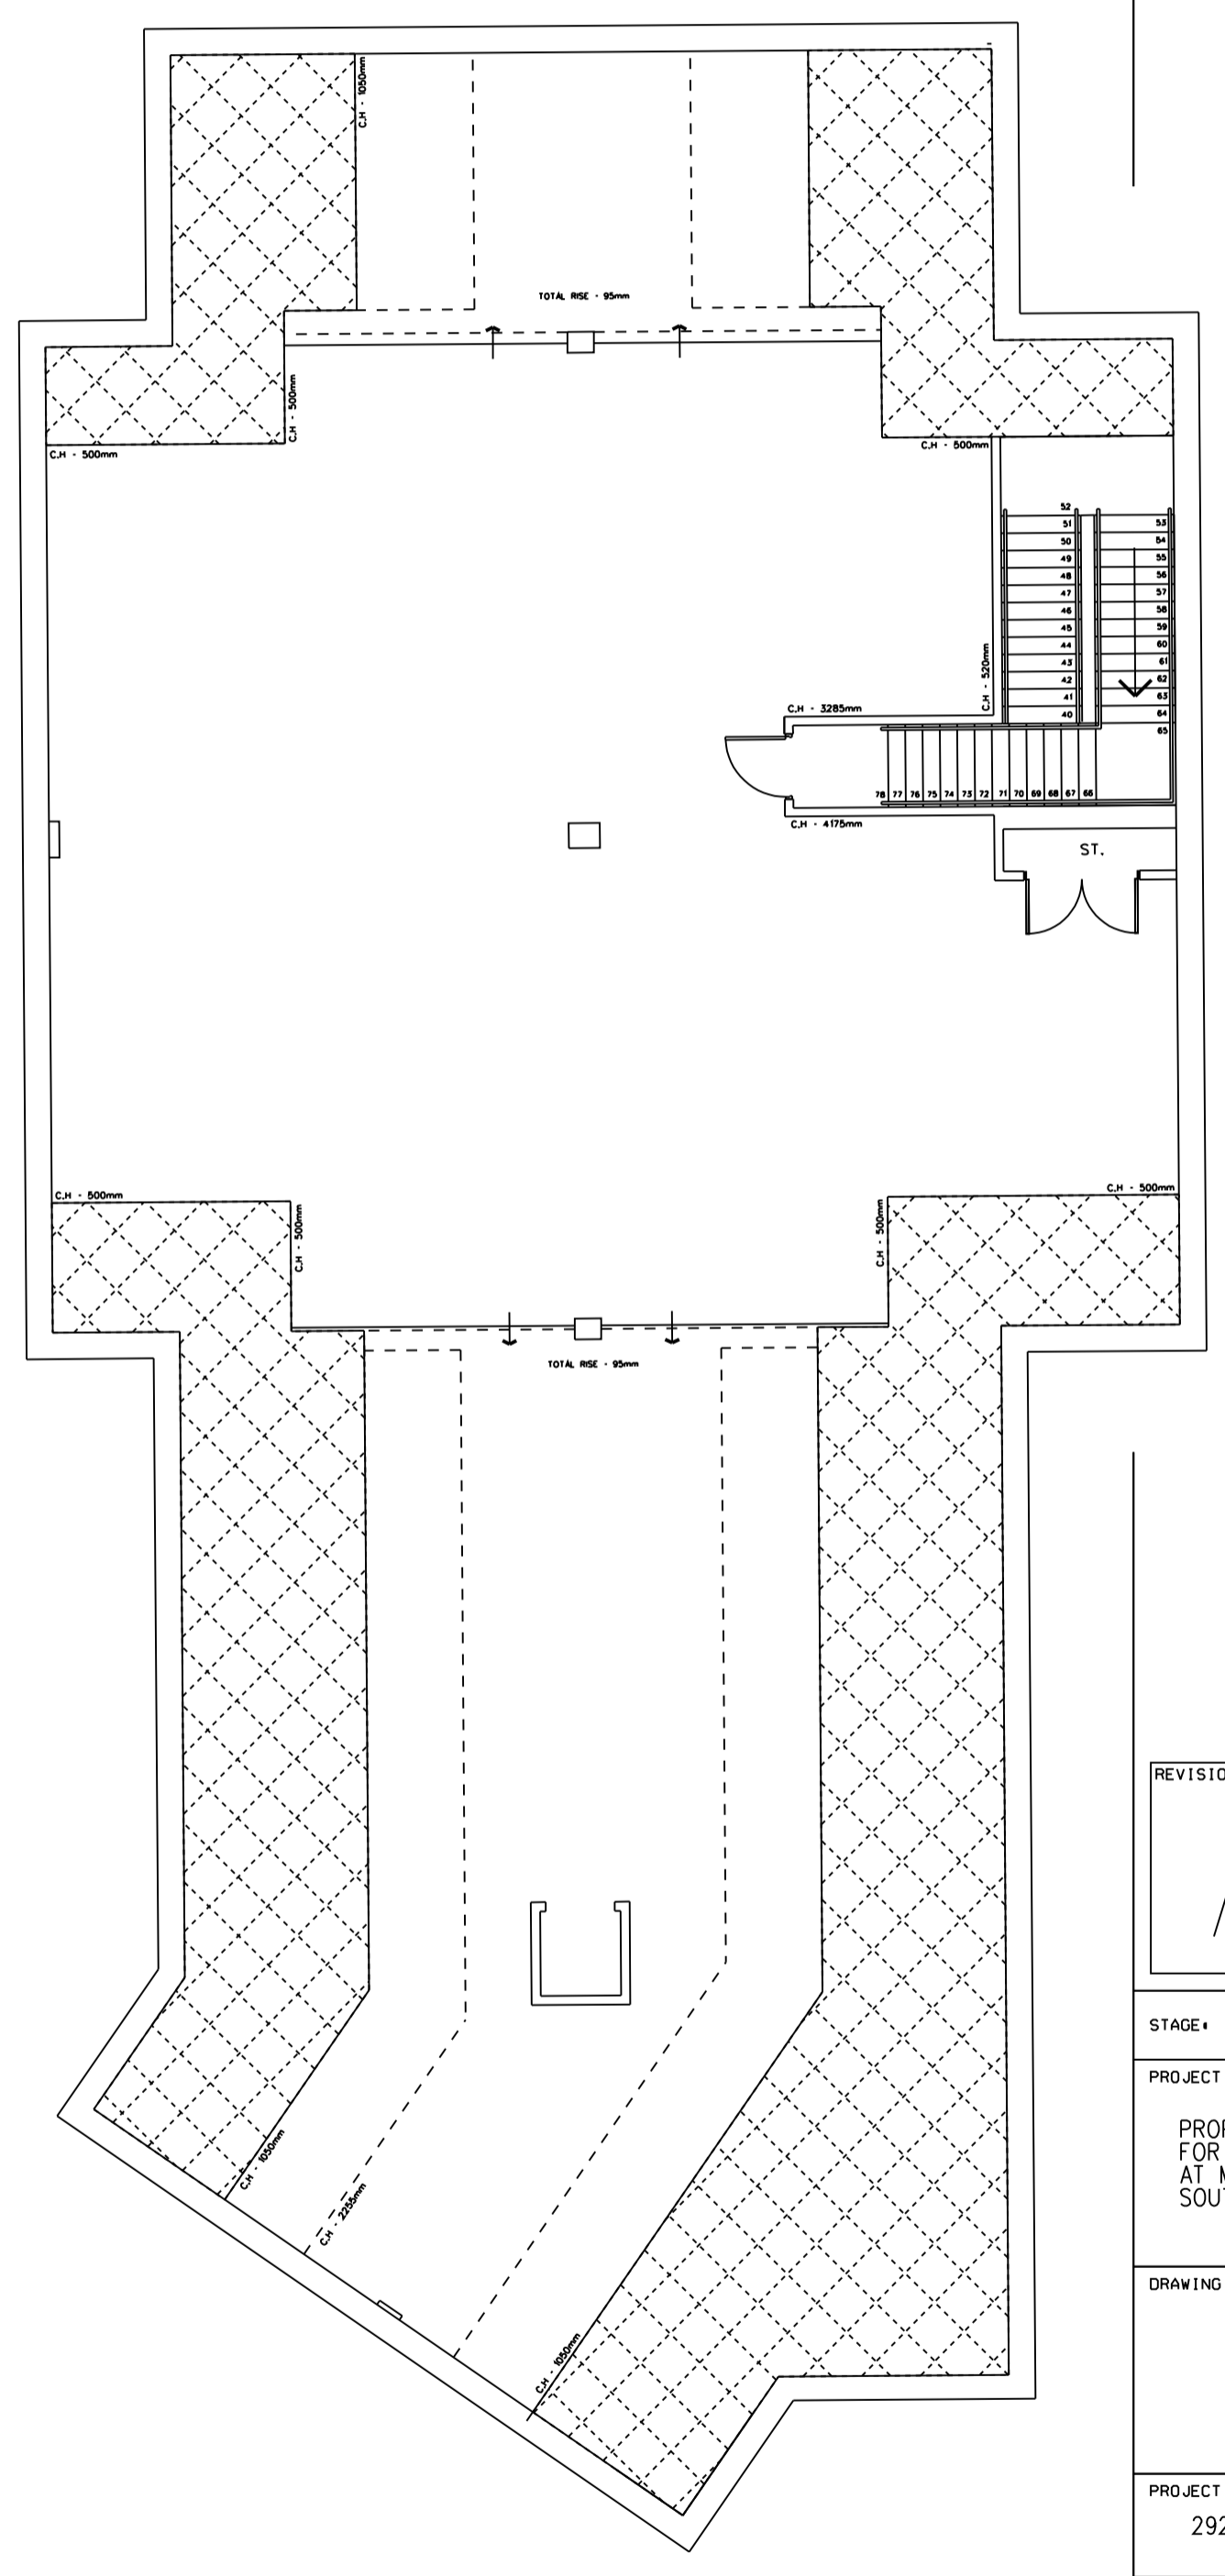

ROOF VOID

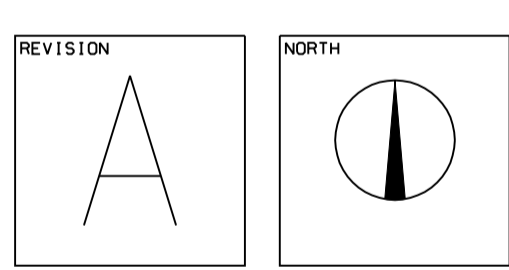

STAGE - PLANNING


PROJECT
 PROPOSED EXTERNAL MODIFICATIONS
 FOR RESIDENTIAL PRIOR APPROVAL
 AT MARKET DOCK, LONG ROW,
 SOUTH SHIELDS, NE33 1JA

DRAWING
 EXISTING FLOOR PLANS

PROJECT NO.	DRAWING NO.	REVISION
2924	C-01	A
DATE	SCALES	DRAWN BY
OCT '15	1:1000A1 1:2000A3	DJB

MARIO MINICHELLA ARCHITECTS

UNIT 4, WITNEY WAY,
 HI-TECH VILLAGE,
 BOLTON BUSINESS PARK
 TYNE AND WEAR
 NE25 9PE
 T: 0191 3882227
 W: WWW.M.M.A.NET
 E: INFO@M.M.A.NET

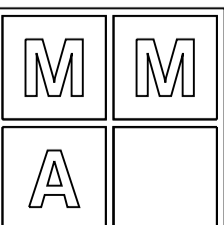

THIS DRAWING IS
 COPYRIGHT OF
 M.J.M. LIMITED

NOT TO BE SCALED
 ALL DIMENSIONS TO
 BE CHECKED ON SITE