

ALL DIMENSIONS ARE IN mm UNLESS NOTED OTHERWISE

N.G.R E: 437812 N: 563115

CONCESSION REQUIRED NO

NOTES:

REV	DESCRIPTION	BY	DATE
A	Issued for Approval	CON LB	23.08.18
	MODIFICATION	BY CH	DATE



Cell Name
WHEATHALL NORTH FARM

Cell ID No
117083

Opt
-

Site Address / Contact Details
TELECOMMUNICATION MAST
SHIELDS ROAD
CLEADON
TNE & WEAR
NE34 8AU

Drawing Title:
EXISTING SITE ELEVATION

Purpose of Issue:
PLANNING

Dwg Rev:
A

Survived By:
PW

Date:
23.08.18

Original Sheet Size:
A3

Checked By:
LB


Date:
23.08.18

Drawn By:
CON

Checked By:
LB

Date:
23.08.18

Pack Issue:
B

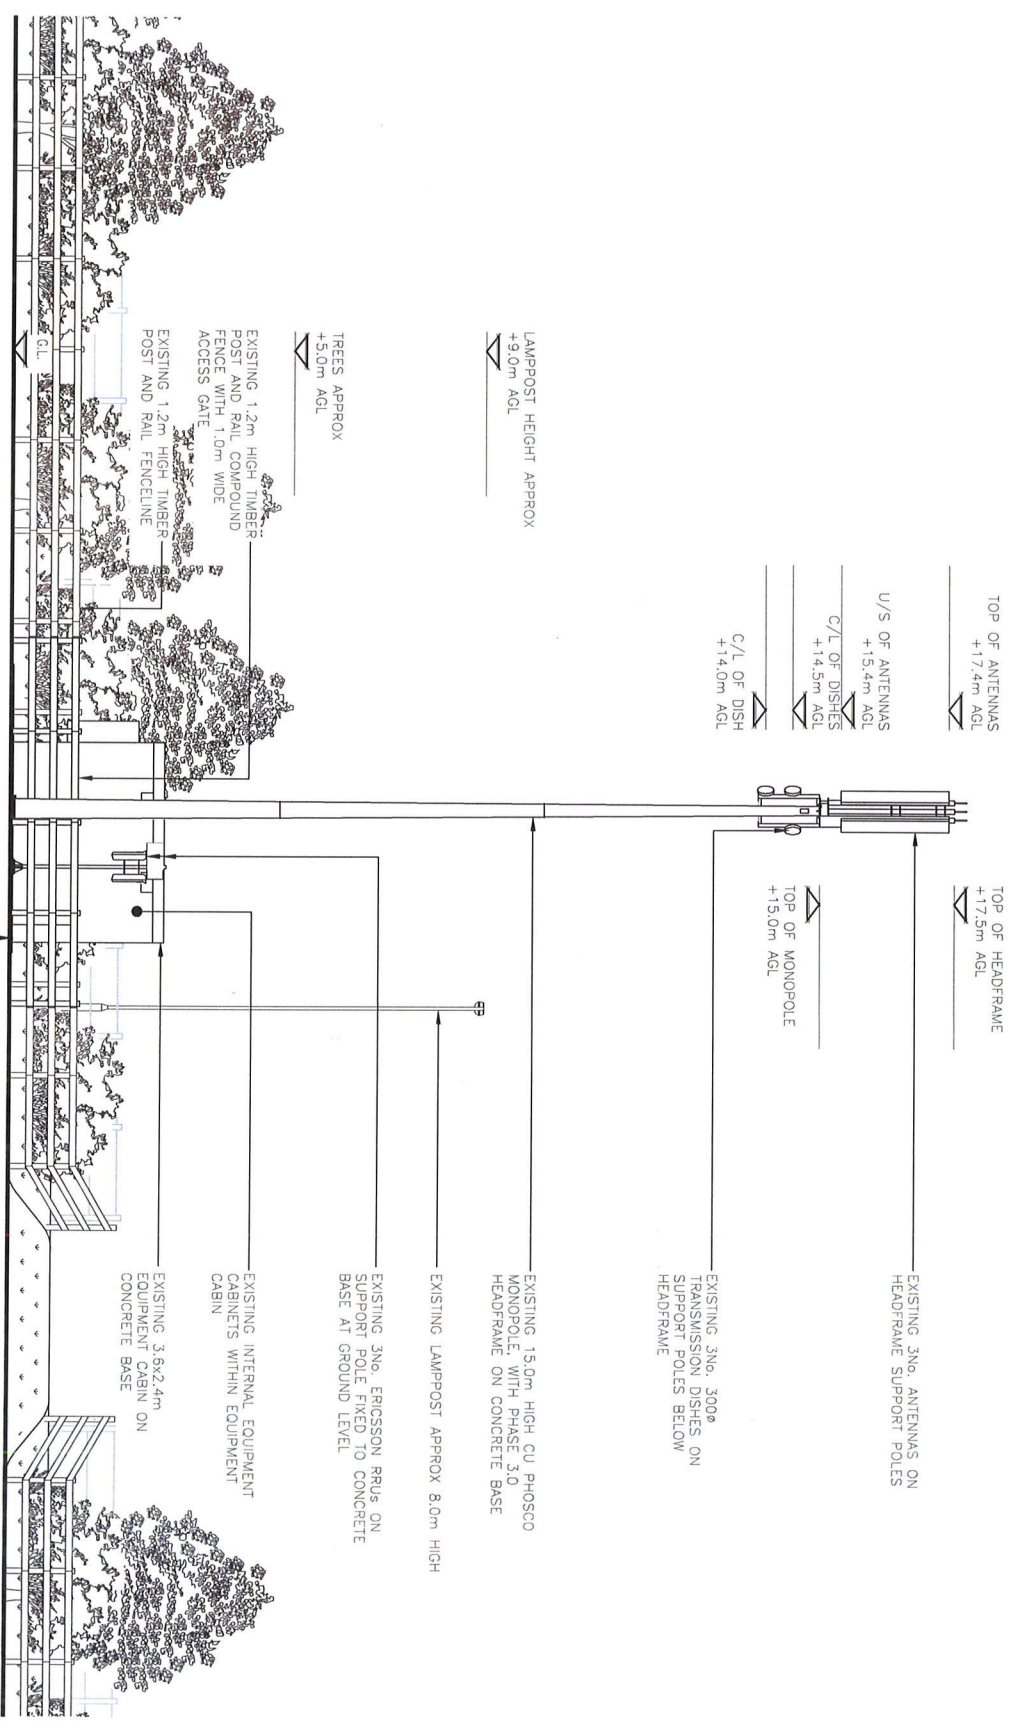

27 NOV 2018

EXISTING SOUTH WEST ELEVATION

(1:100)

CT0963 / 18TFL

The drawings comply with TEF & Vodafone Standard ICNIRP guidelines.
Designed in accordance with CTL document: SDN0008

