

ALL DIMENSIONS ARE IN mm UNLESS NOTED OTHERWISE

N.G.R E: 437812 N: 563115

CONCESSION REQUIRED NO

NOTES:

REV	DESCRIPTION	BY	DATE
B	Issued for Approval	IS	18/02/11
A	Revised for Approval	CON	18/02/11




Cell Name	CTIL - BEACON 2
Cell ID No	Opt
WHEATHALL NORTH FARM	-

CTIL	TEF	VF
117083	47382	N/A

Site Address / Contact Details
 TELECOMMUNICATION MAST
 SHIELDS ROAD
 CLEADON
 TNE & WEAR
 NE34 8JU

Drawing Title
 PROPOSED SITE ELEVATION


Purpose of Issue	PLANNING	Dwg Rev	B
Drawing Number	301	Original Sheet Size	A3
Drawn By	PM	Checked	LB
Date	23.03.18	Date	23.03.18

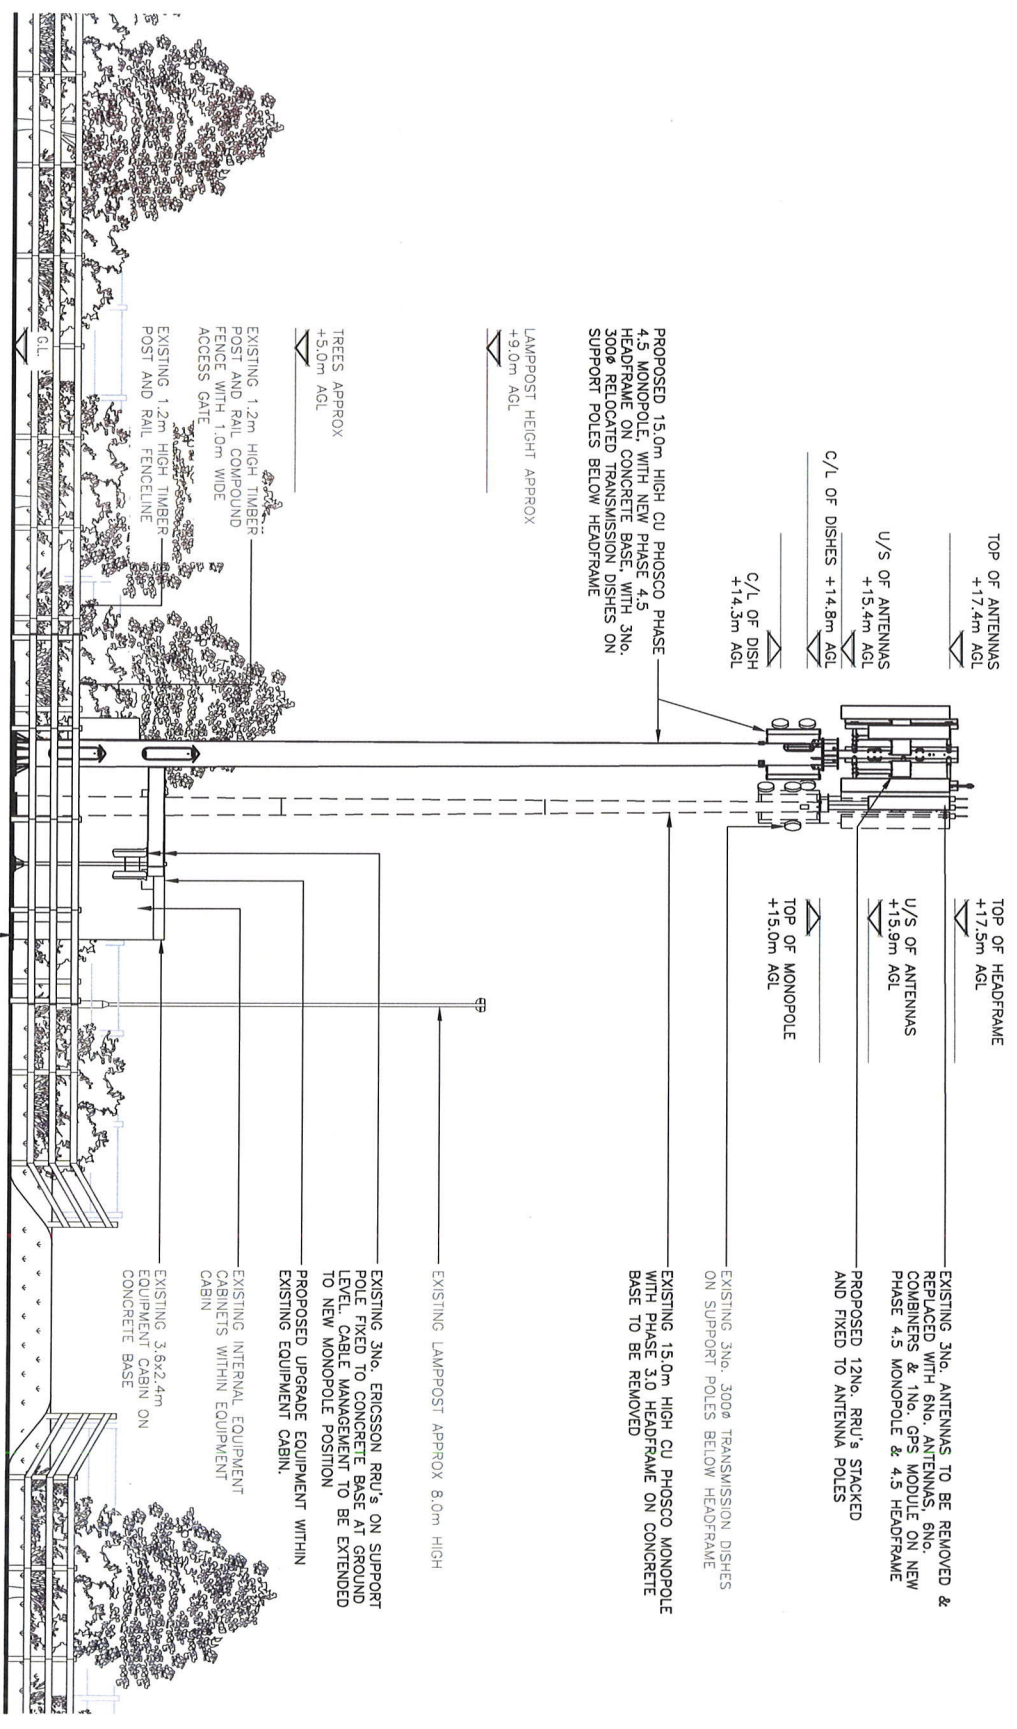

27 NOV 2018

PROPOSED SOUTH WEST ELEVATION (1:100)

ST0963 / 18TF01

 

The drawings comply with TEF & Vodafone Standard ICNRP guidelines.
 Designed in accordance with CTIL document: SDN0008