


ALL DIMENSIONS ARE IN mm UNLESS NOTED OTHERWISE

N.G.R | E: 430804 | N: 564780


CONCESSION REQUIRED | NO

NOTES:

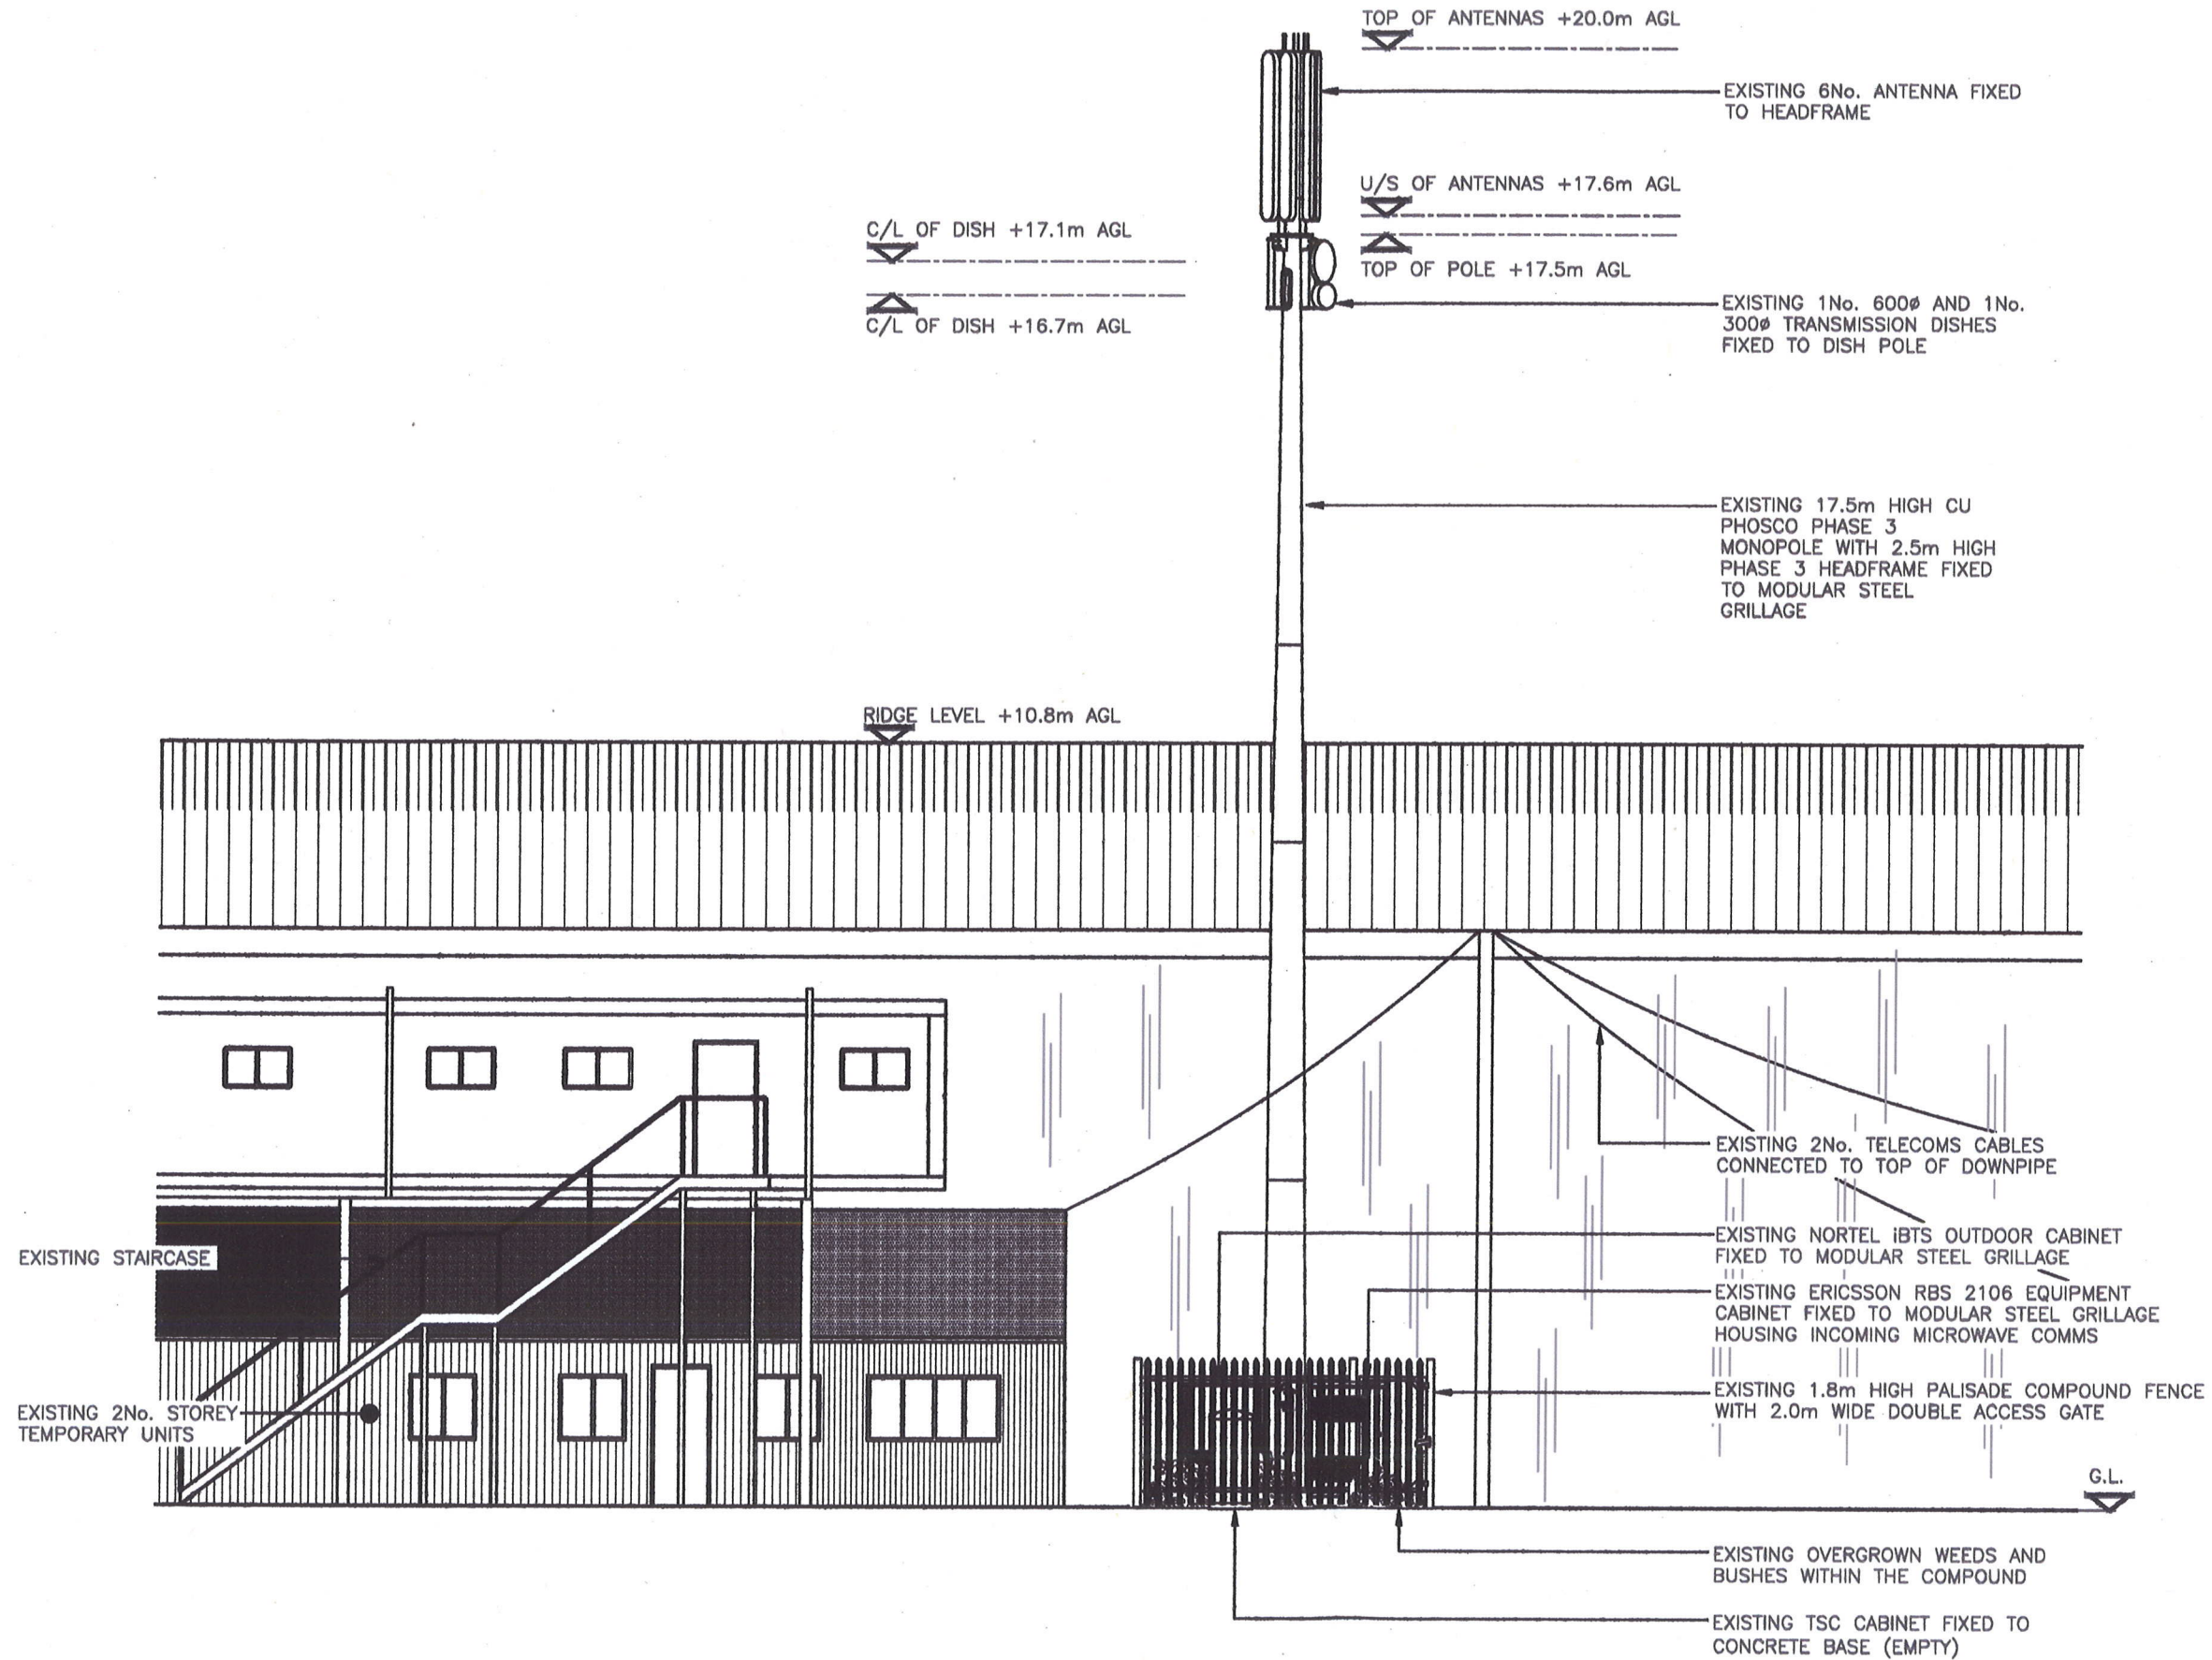

EXISTING NORTH WEST ELEVATION

(1:100)

 

REV	MODIFICATION	BY	CH	DATE
A	Issued for Approval			19.10.18

GallifordTry
 WOLVEY - HINCKLEY - LEICESTERSHIRE - LE10 3JF
 Tel: +44 (0)1455 222792 Fax: +44 (0)1455 222758

O₂
 CTIL - BEACON 2

Cell Name		Opt.
ARGYLE ST		B
Cell ID No		
CTIL	TEF	VF
115402	046589	N/A

Site Address / Contact Details
 LAND AT WREIGH ST
 HEBBURN
 NEWCASTLE UPON TYNE
 TYNE AND WEAR
 NE31 1BJ

Drawing Title: EXISTING SITE ELEVATION			
Purpose of Issue: PLANNING		Dwg Rev: A	
Drawing Number: 300		Pack Issue: D	
Surveyed By: NDS	Original Sheet Size: A3	Date: 19.10.18	
Drawn: SSC	Checked: NDS	Date: 19.10.18	Date: 19.10.18