




ELEVATION A-A 1:100 (FORMER CLOVER & WOLF FRONTAGE)

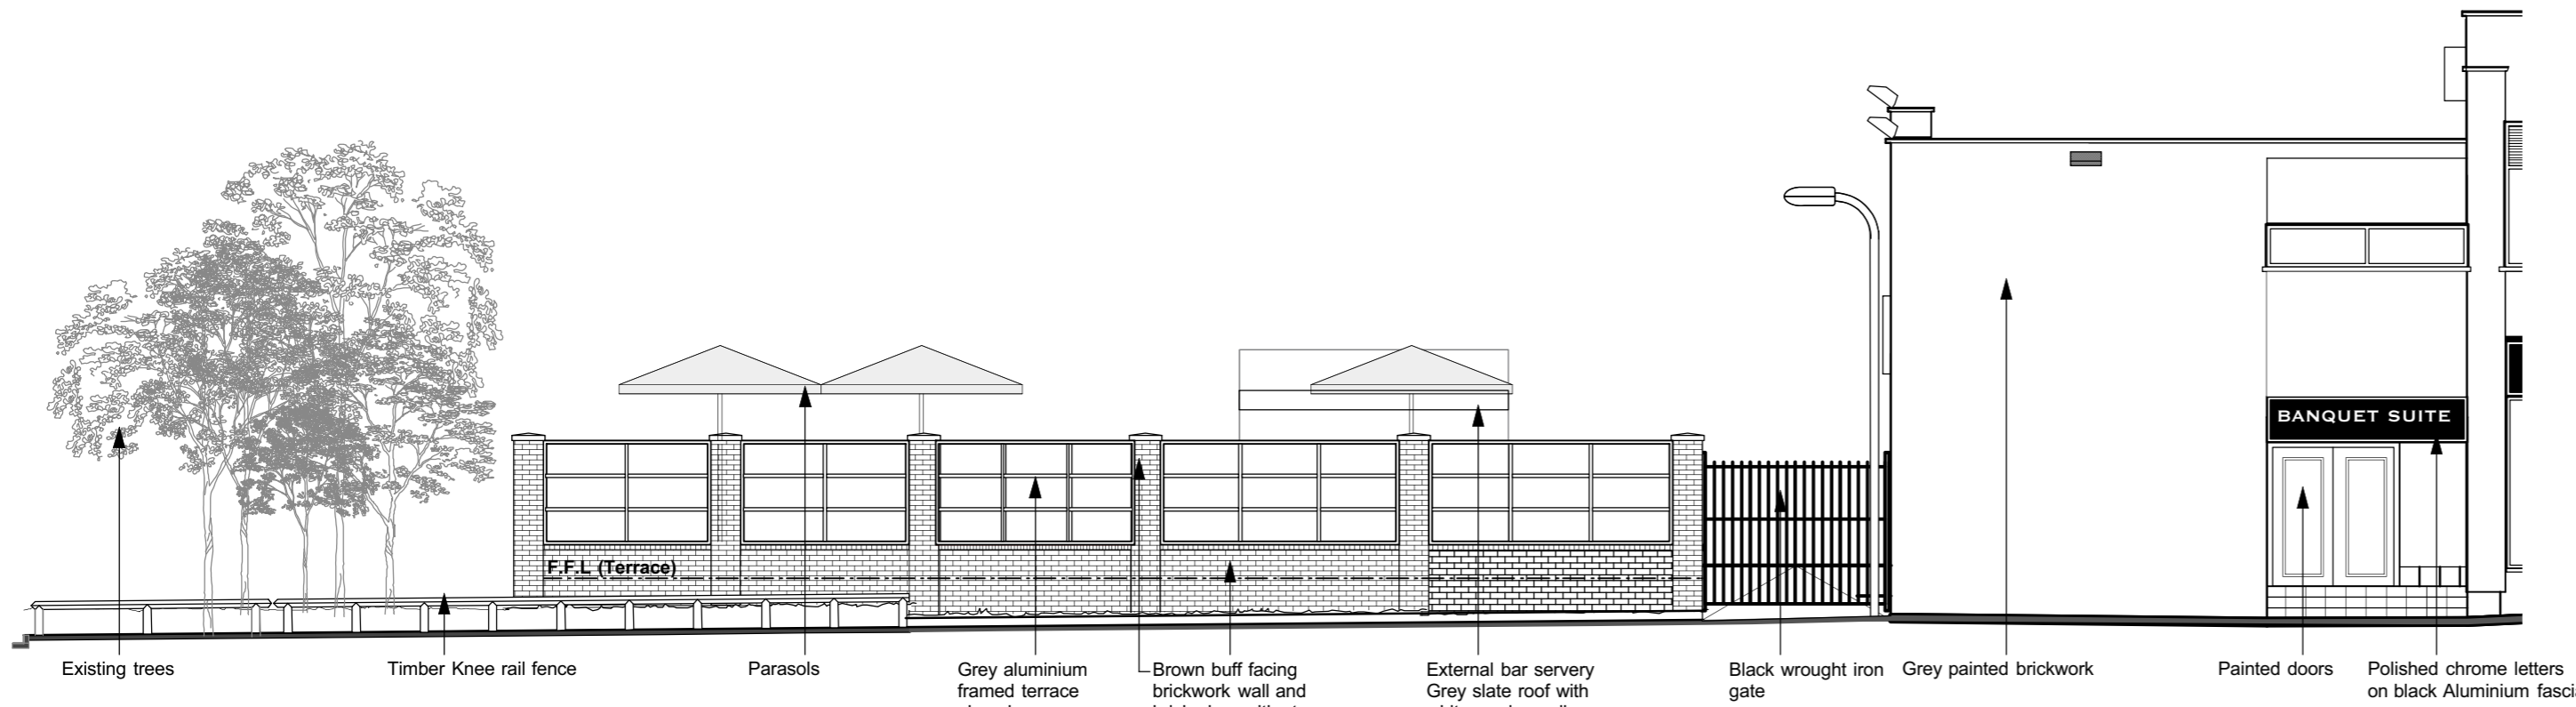


ELEVATION B-B 1:100 (SOUTH ELEVATION- BRIGHAM PLACE)

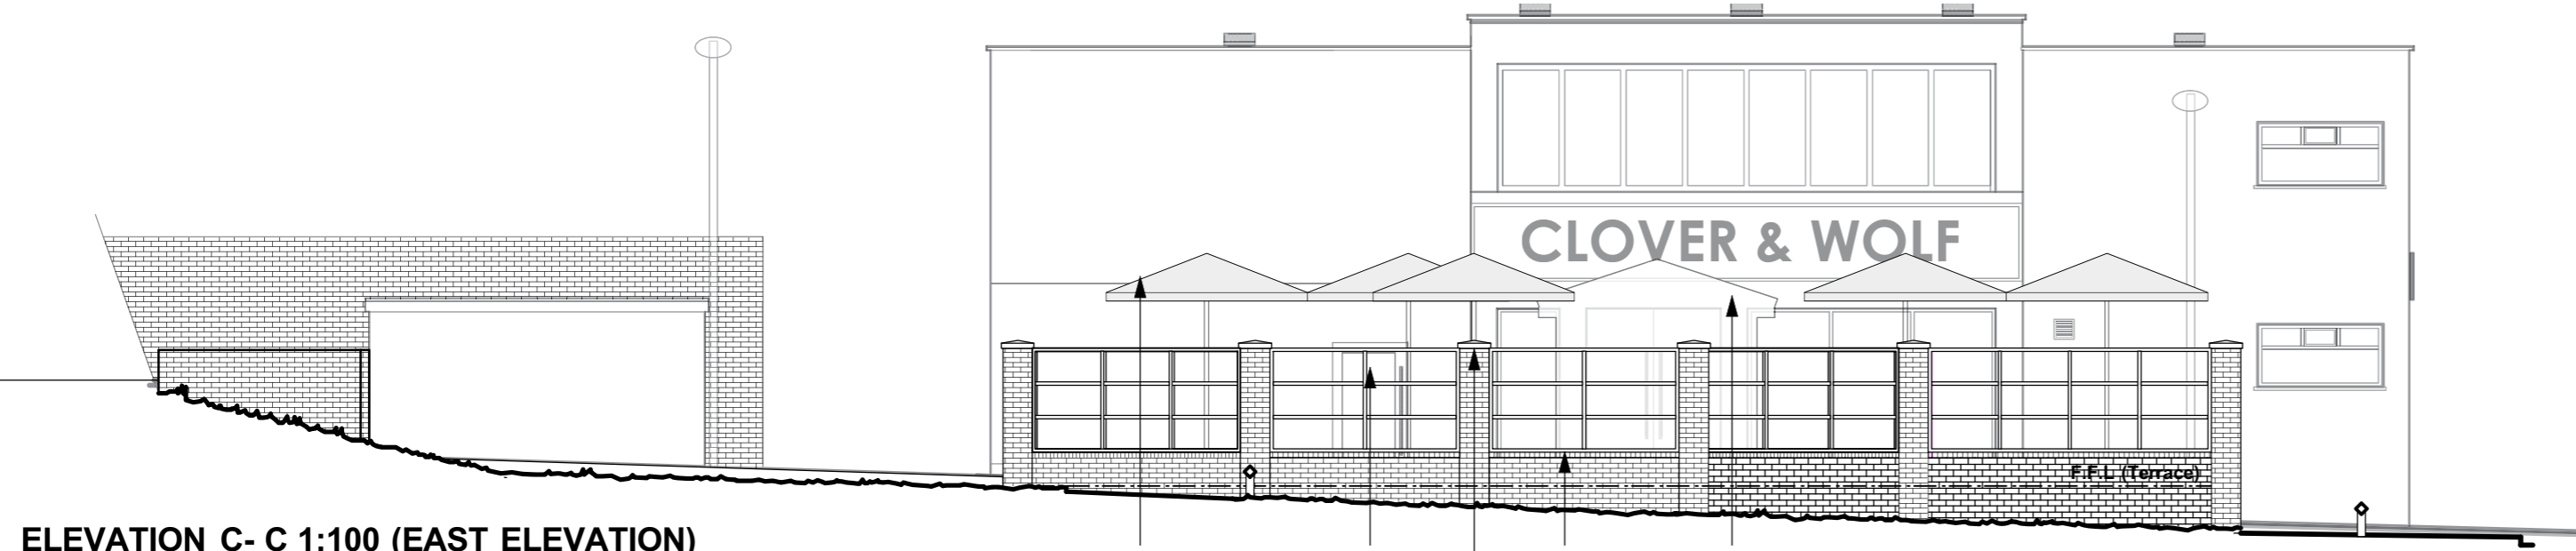


ELEVATION C-C 1:100 (EAST ELEVATION)

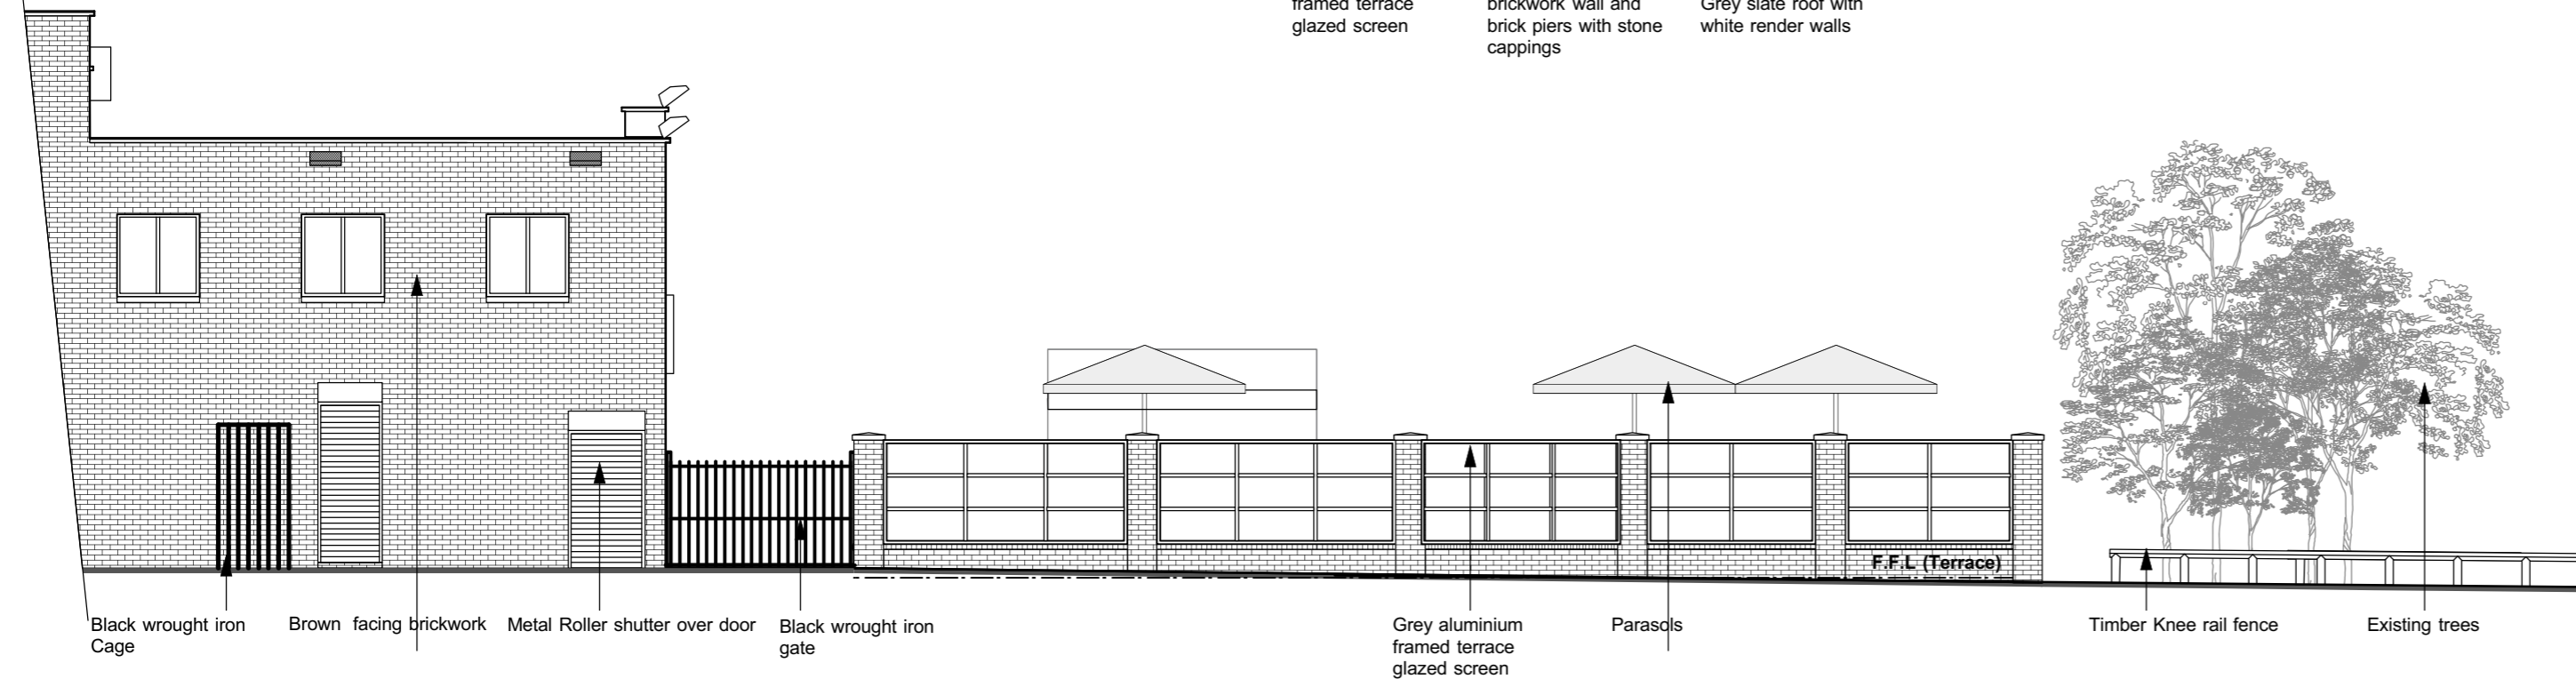

ELEVATION D-D 1:100 (NORTH ELEVATION)

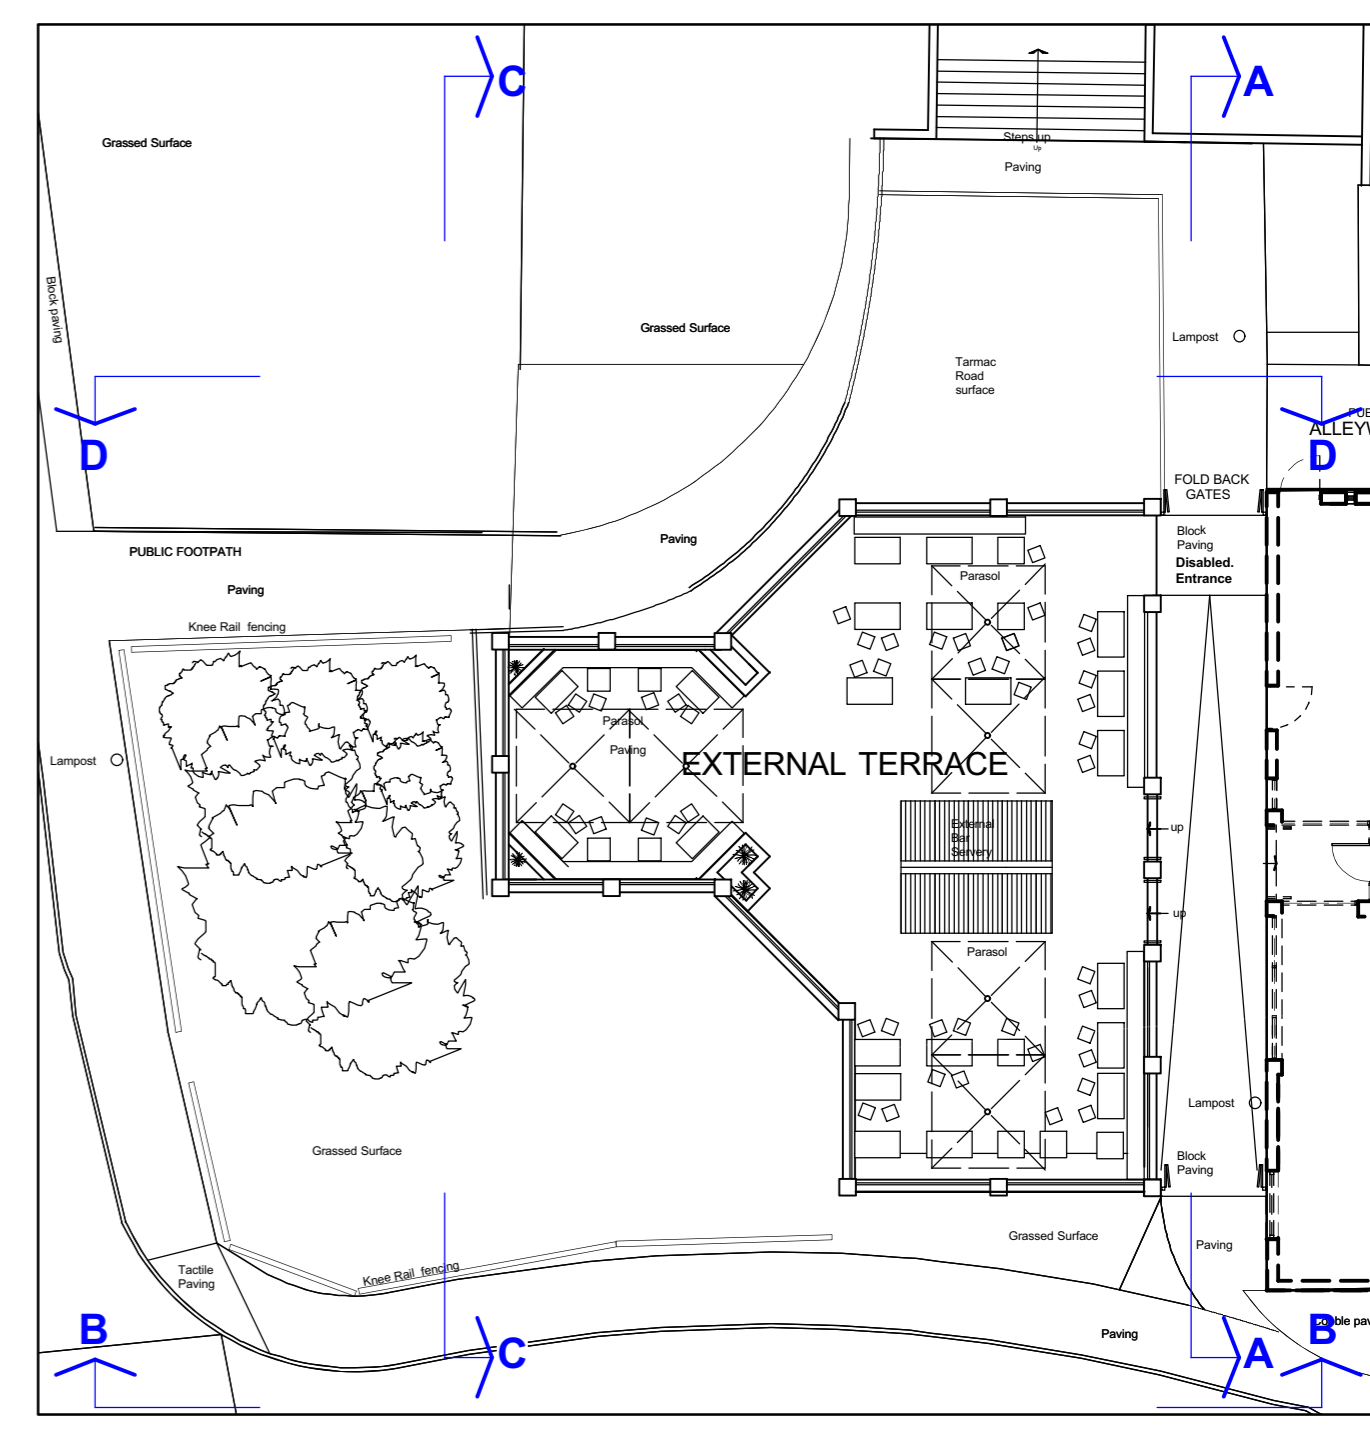


SITE LAYOUT 1:200

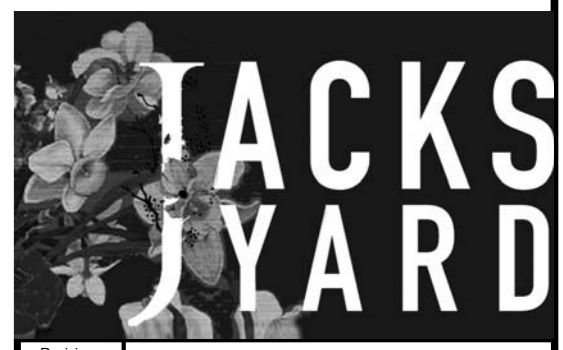

myerspective
interior commercial architecture
e: sstorey@myerspective.co.uk w: www.myerspective.co.uk

project	Jack's Yard Former Clover & Wolf External Terrace Brigham Place South Shields
client	Never Ltd
title	Existing Elevations
drawing No.	JKY- 19-03
scale	1 : 100 @ A2
date	Sept 19

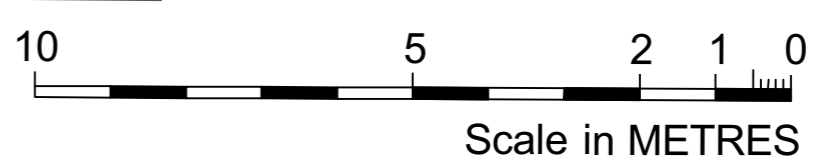

ALL DIMENSIONS TO BE CHECKED ON SITE BEFORE WORK COMMENCES ANY DISCREPANCIES TO BE REPORTED TO SUPERVISING OFFICER.