


PROPOSED EXTENSION PLAN

..... EXISTING BUILDING LINE

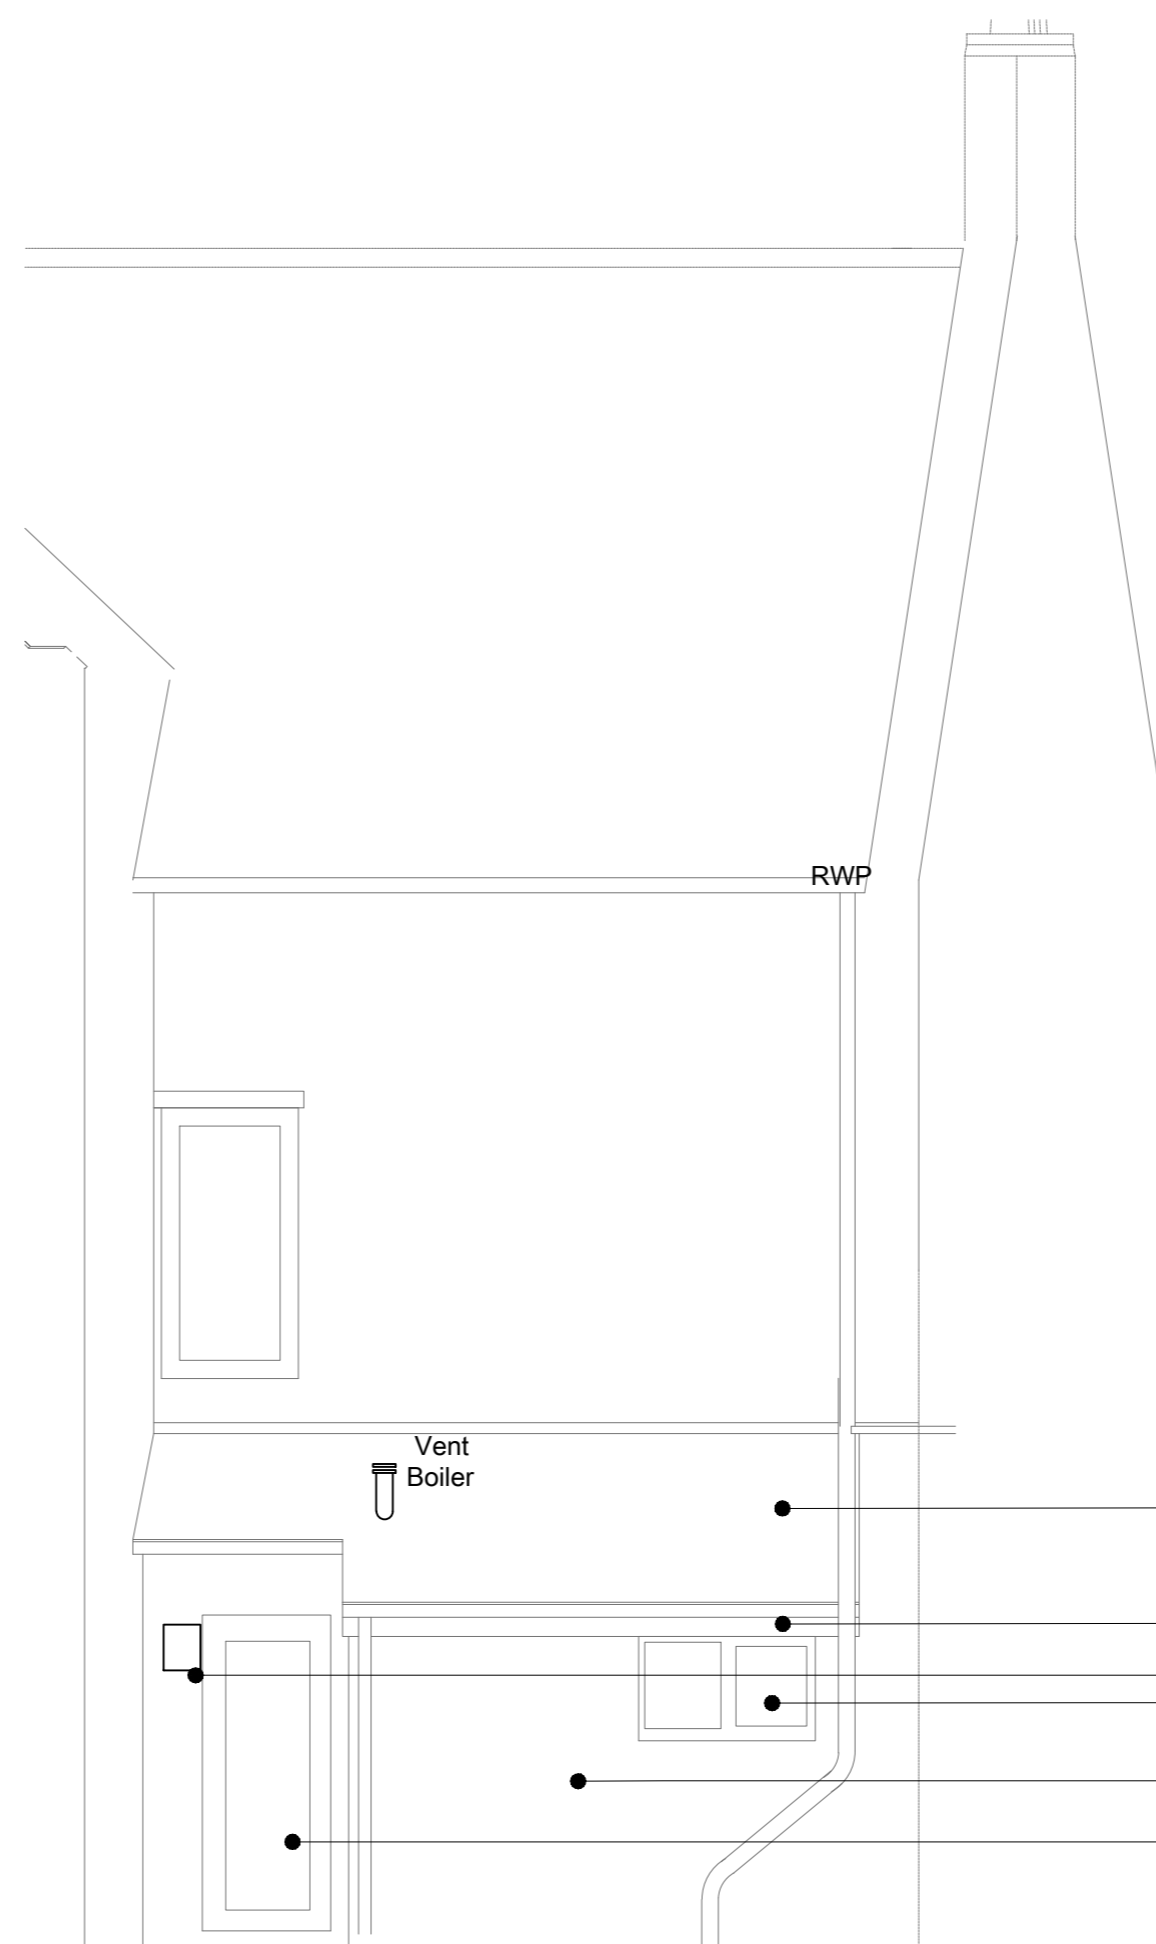

PROPOSED PARTY WALL ELEVATION

- ROOF TO MATCH EXISTING - SLATE
- RWP AND GUTTERING TO MATCH EXISTING
- PROPOSED EXTERNAL LIGHT
DOUBLE GLAZED SLIDING SASH HARDWOOD
TIMBER WINDOW WITH OBSCURED GLAZING
- BRICK TO MATCH EXISTING PROPERTY
BRICKWORK
- PROPOSED NEW DOOR TO COMMUNAL
ENTRANCE. TIMBER HARDWOOD

Suitability: S4 Revision: P01 Date: 03.02.20 Drawn By: ME Checked By: -
FIRST ISSUE

Revision	
BLAKE HOPKINSON ARCHITECTURE + DESIGN	
<small>BLAKE HOPKINSON ARCHITECTURE LLP 00327403 NORTH SHIELDS, TYNE + WEAR - 0191 2570022 - www.bharchitecture.co.uk</small>	
BHA Project No: RES736	
Project Name: SIR WILLIAM FOX HOTEL 5 WESTOE VILLAGE SOUTH SHIELDS	
Drawing Title: PROPOSED REAR ENTRANCE EXTENSION FLOOR PLANS AND ELEVATIONS	
Model File Name: RES736-BHA-00-ZZ-M2-A-1500	
Drawn By: ME	Date Drawn: 03.02.20
Checked By: -	Date Checked: -
Scale at A2: 1:50	Suitability: S4 Revision: P01
File Name: RES736-BHA-00-ZZ-DR-A-3003	
<small>© Blake Hopkinson Architecture L.L.P.</small>	