
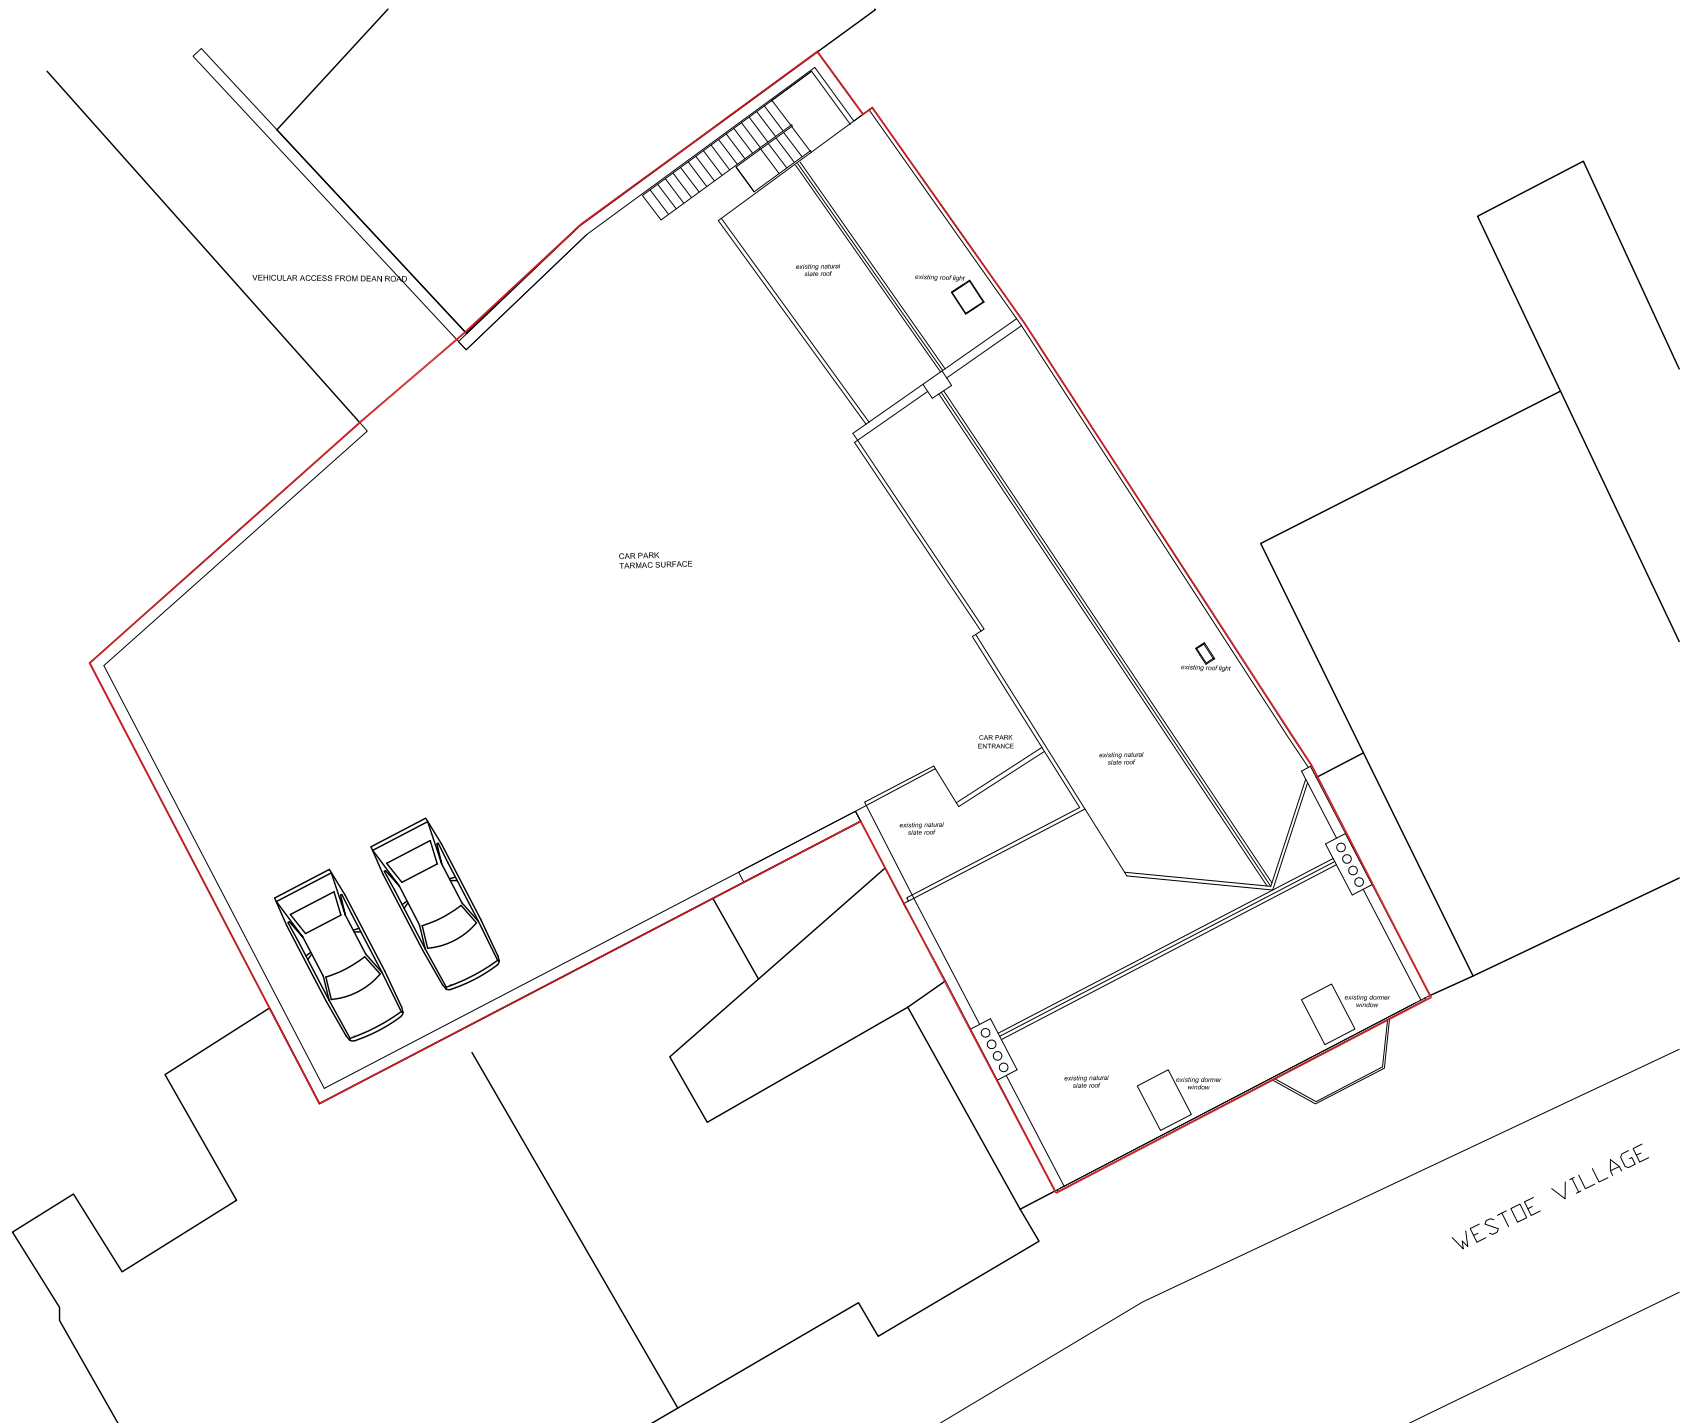


Do not scale the drawing. Use figured dimensions in all cases. Check all dimensions on site. Report any discrepancies to BH Architecture before proceeding.

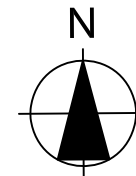

Author:	Drawn By:	Checked By:	Date:
[S4]	GS	DB	[P01]
1. FIRST ISSUE FOR PLANNING			
Revision			
BLAKE HOPKINSON ARCHITECTURE + DESIGN			
<small>BLAKE HOPKINSON ARCHITECTURE LLP 00327403 NORTH SHIELDS, TYNE + WEAR - 0191 2570022 - www.bharchitecture.co.uk</small>			
BHA Project No: RES736			
Project Name: SIR WILLIAM FOX HOTEL 5 WESTOE VILLAGE SOUTH SHIELDS			
Drawing Title: EXISTING SITE PLAN			
<small>Model File Name: RES736-BHA-00-ZZ-M2-0550</small>			
Drawn By:	Date Drawn:		
GS	15/08/19		
Checked By:	Date Checked:		
DB	19/08/19		
Scale at A4:	Suitability:	Revision:	
1:200	S4	01	
<small>File Name:</small> RES736-BHA-00-ZZ-DR-A-0510			
<small>© Blake Hopkinson Architecture L.L.P.</small>			