



EXISTING GROUND FLOOR PLAN

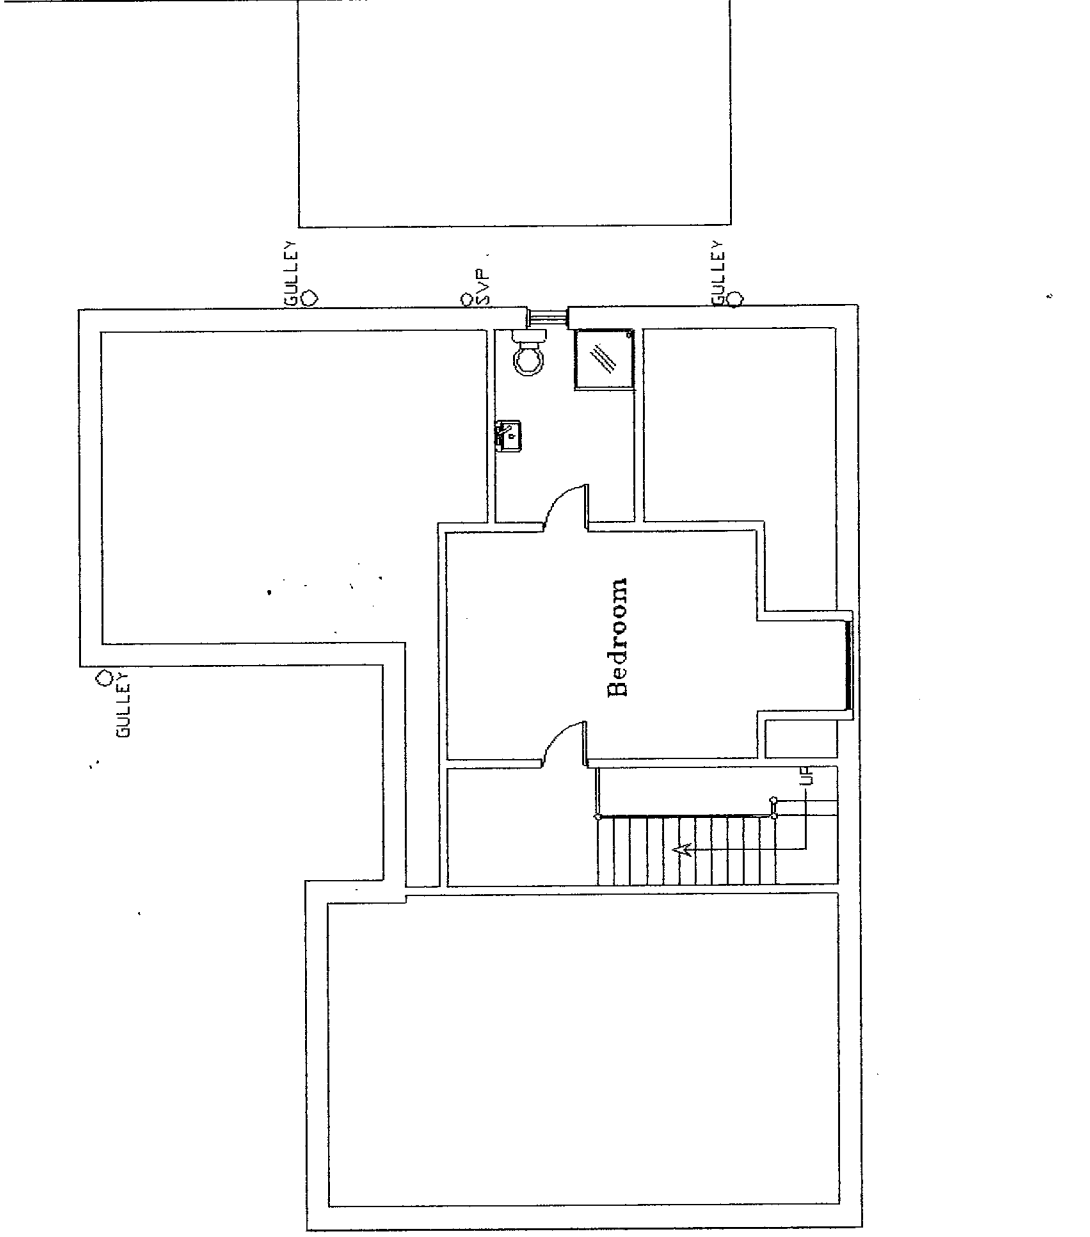

EXISTING FIRST FLOOR PLAN

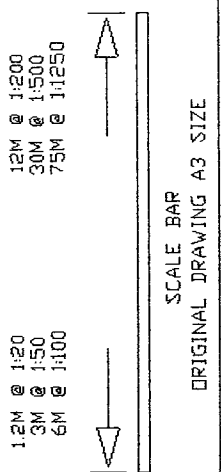

21 West Meadows Road, Cleeldon,  
 South Tyneside, SR6 7TU.  
 First Floor Raised Roof Level and  
 Single Storey Rear Extension  
 Drawing No. W47a  
 Scale 1:100  
 Date 10/09/2019  
 Mr AM Watt  
 20 Alpine Way Sunderland SR3 1TN  
 Tel No: 0191 5226401  
 078116 050 33