




PROPOSED SITE PLAN 1:500

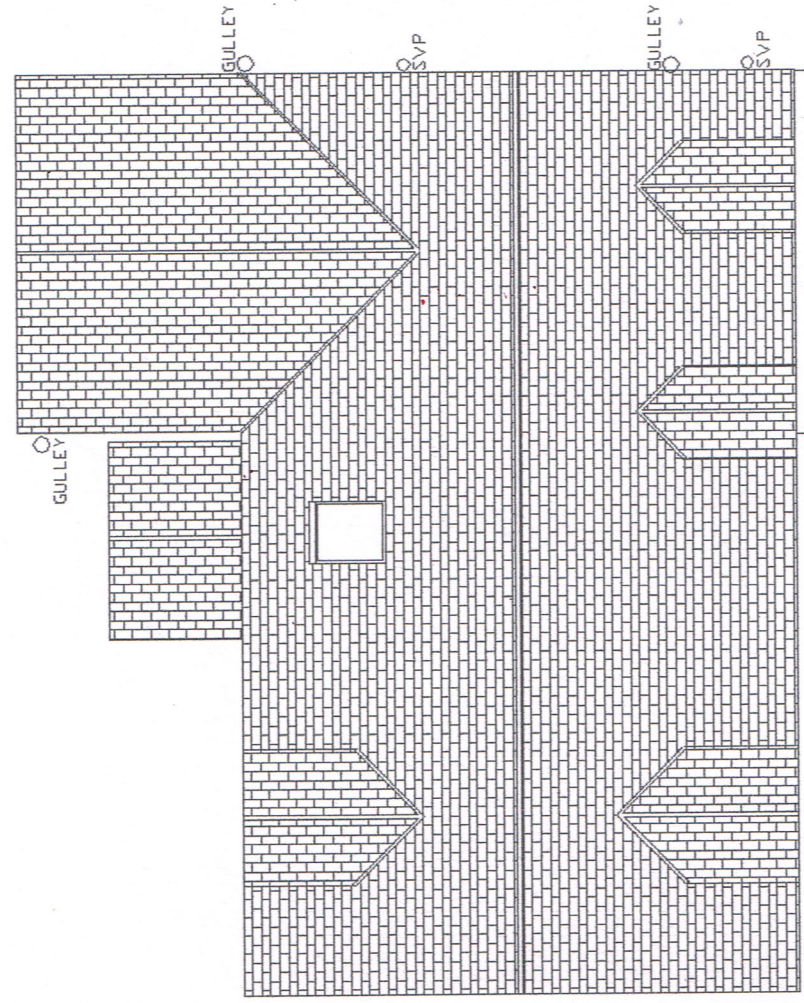


PROPOSED ROOF PLAN

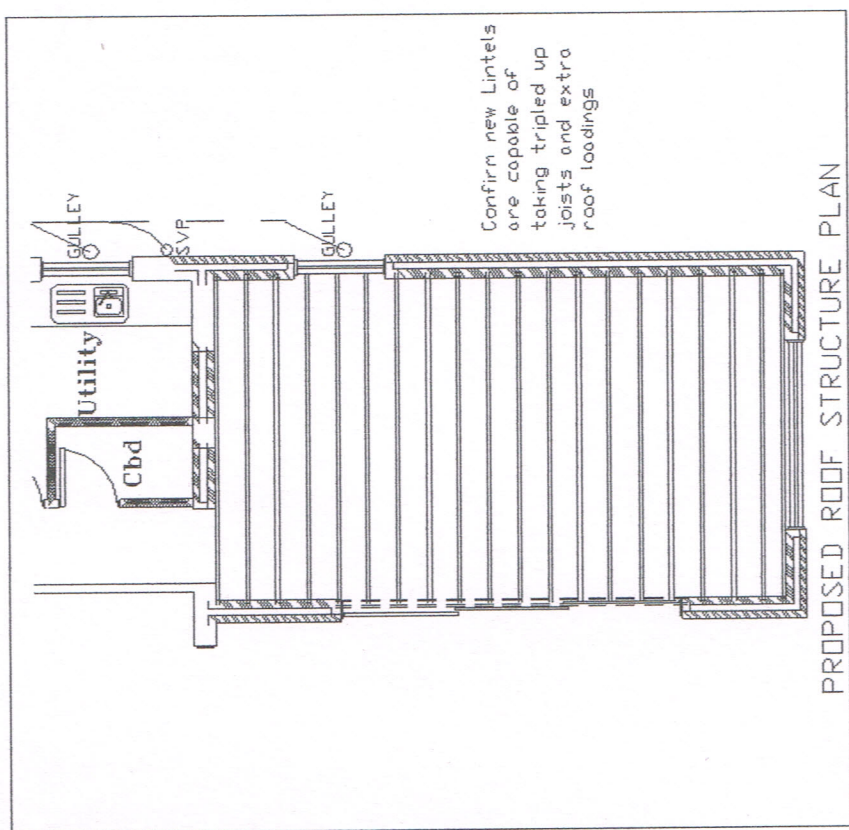

PROPOSED ROOF STRUCTURE PLAN

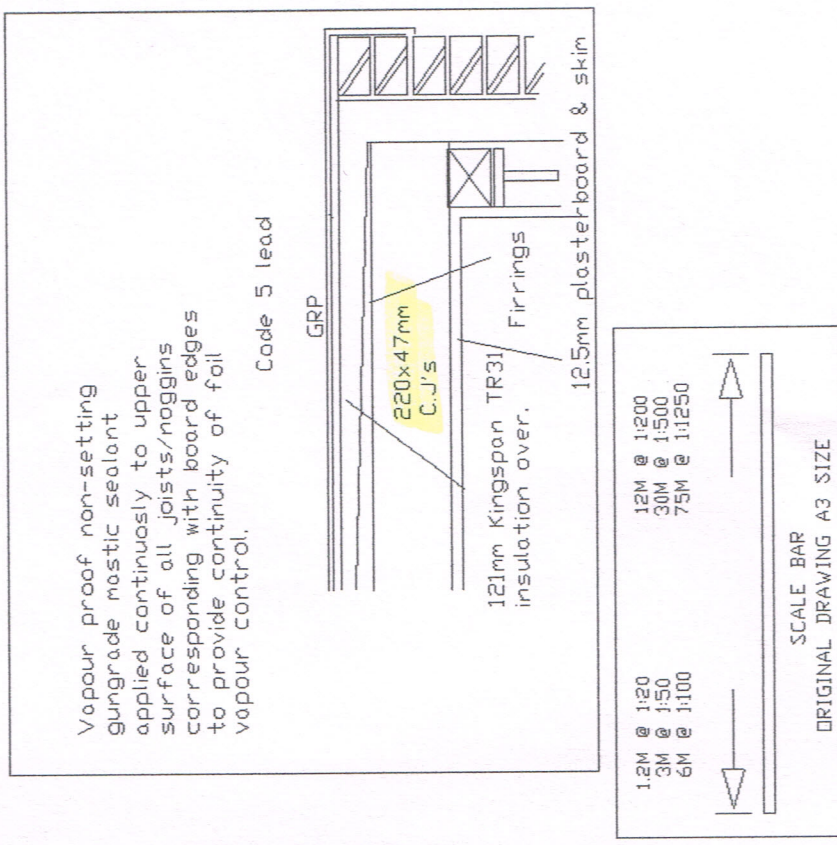

1.2M @ 1:20	12M @ 1:200
3M @ 1:50	30M @ 1:500
6M @ 1:100	75M @ 1:1250

 

SCALE BAR
ORIGINAL DRAWING A3 SIZE

21 West Meadows Road, Cleadon,
South Tyneside, SR6 7TU.
First Floor Raised Roof Level and
Single Storey Rear Extension
Drawing No. W47e
Scale 1:100
Date 10/09/2019
Mr AM Watt
Sunderland SR3 1TN
Tel No. 0191 5226401
078116 050 33