


West Meadows Road

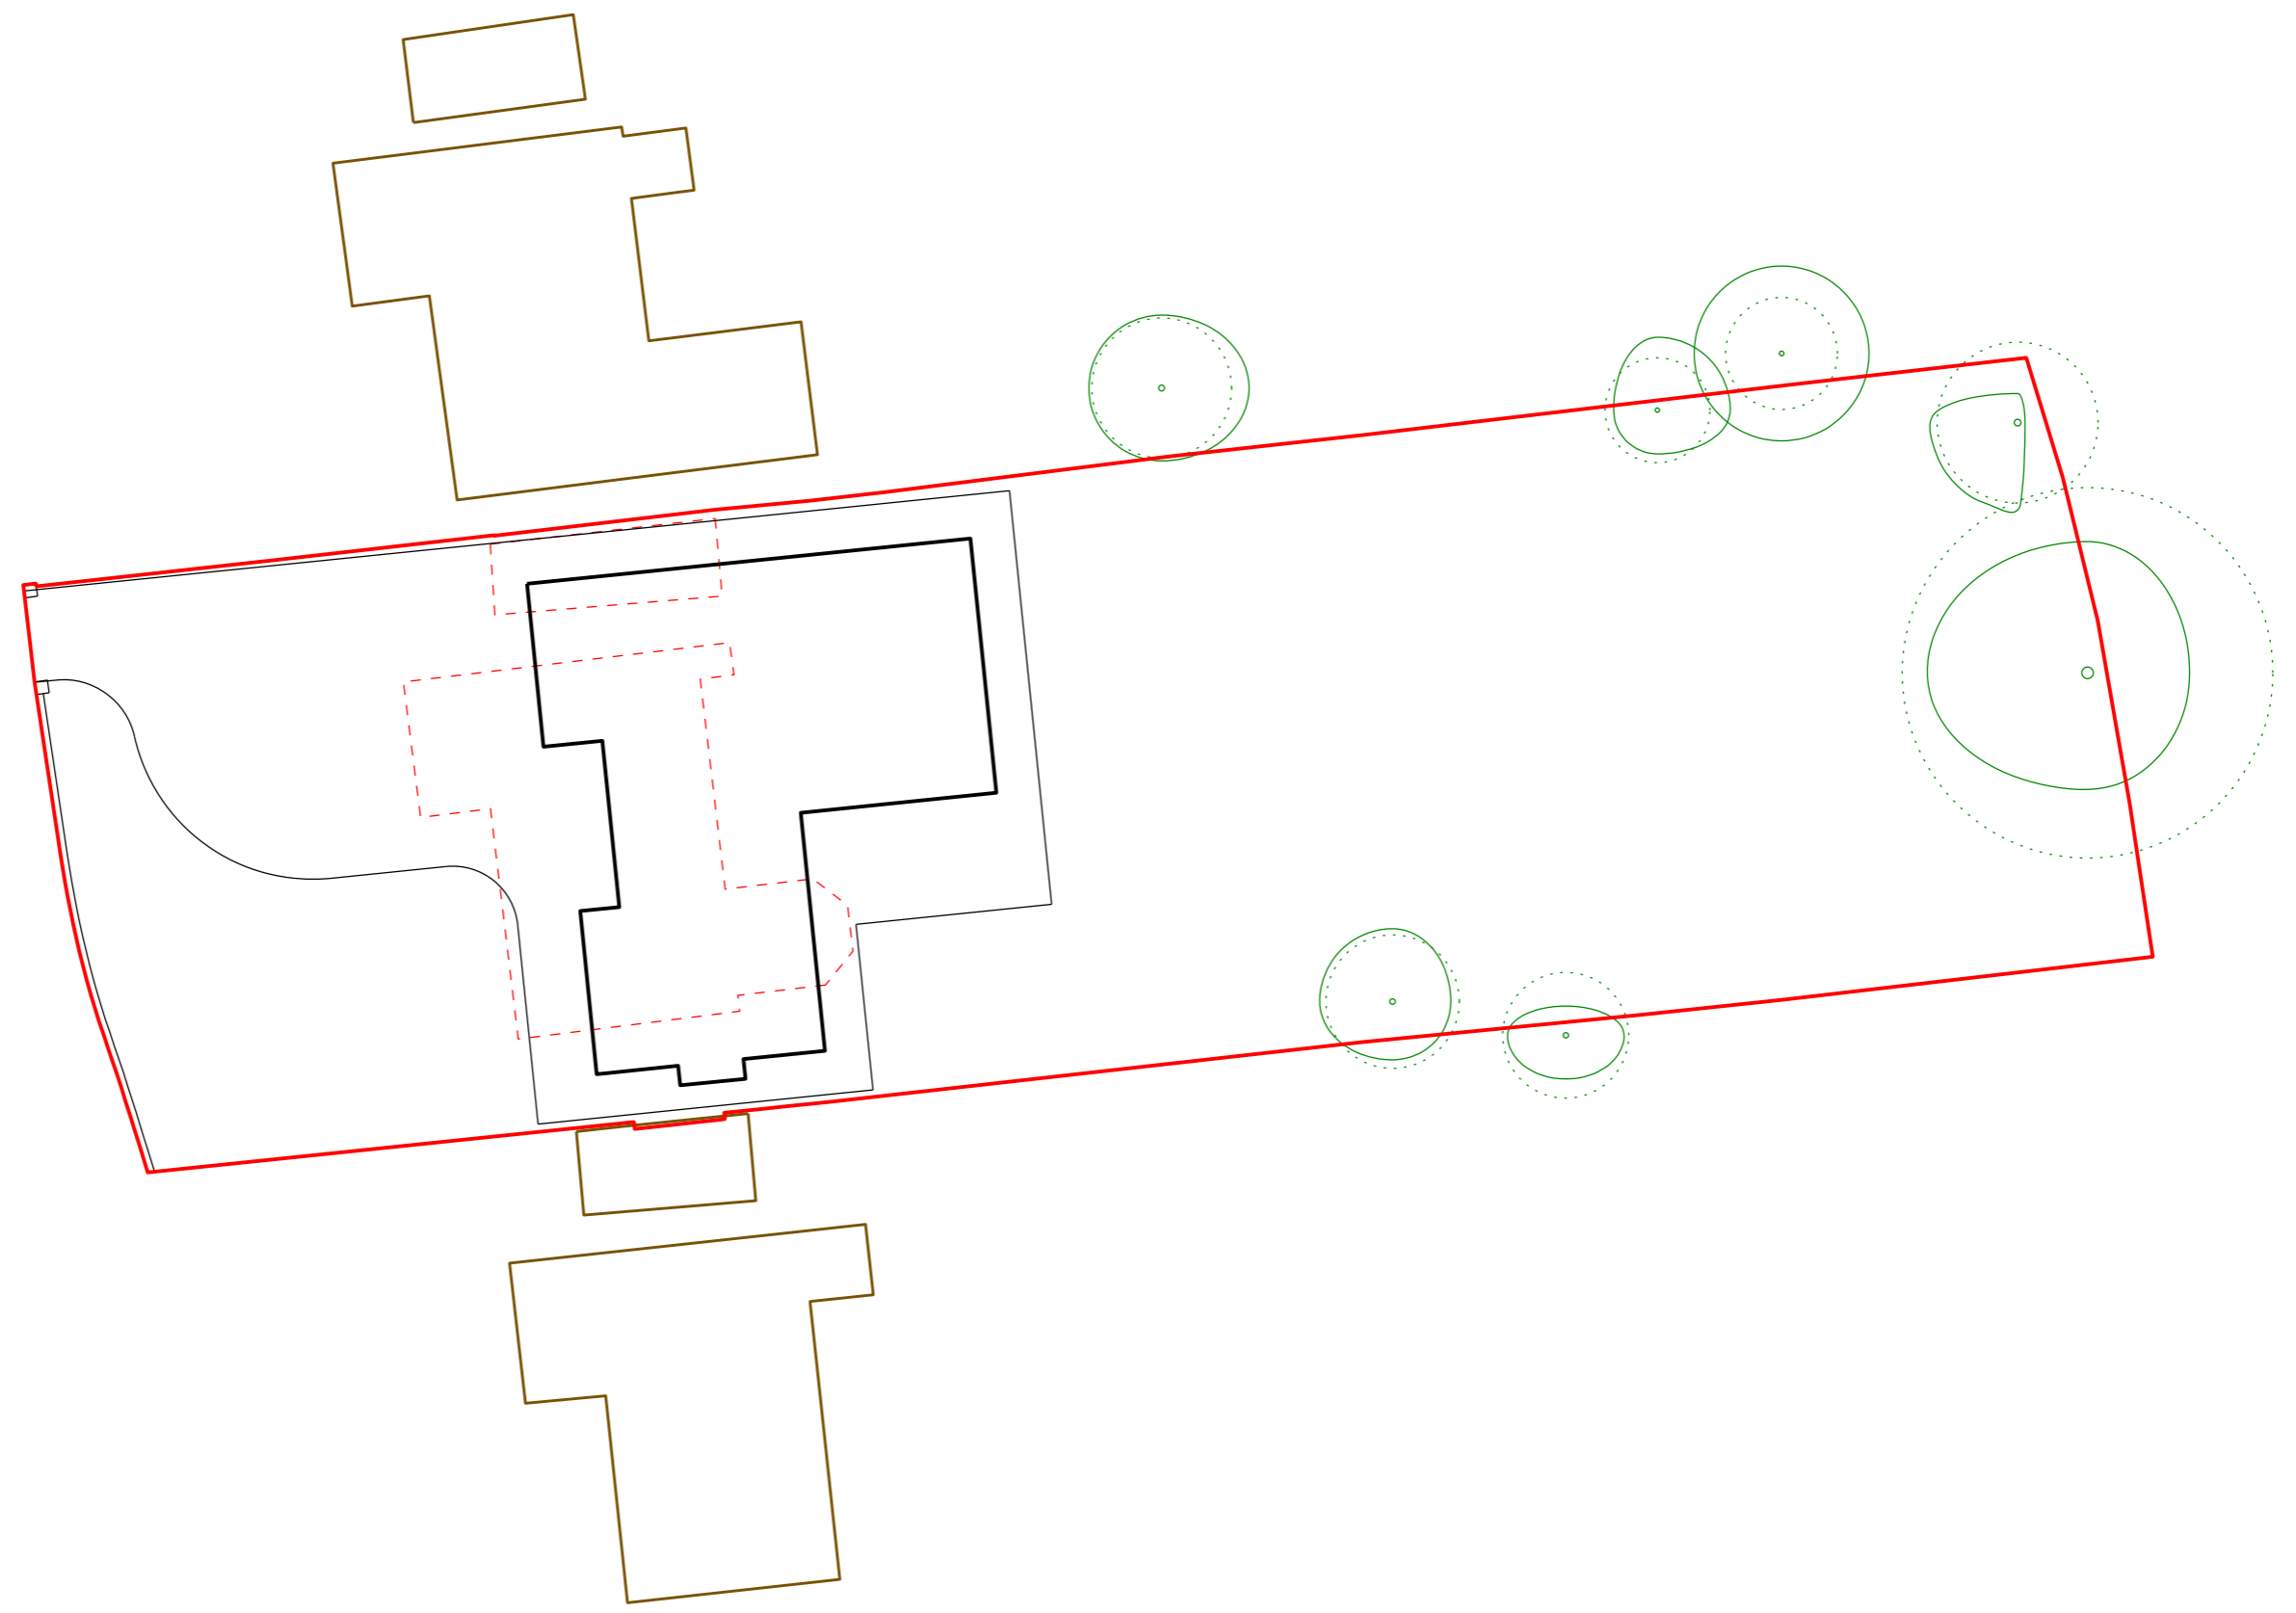

**FITZ**ARCHITECTS

6 Pier Point, Marine Walk, Sunderland, SR6 0PP  
+44 (0)191 563 7025  
www.fitzarchitects.co.uk

North:



Revision:

Project: 19 West Meadows Road, Cleadon Village  
Drawing: Proposed site plan  
Stage: Planning

Project no:	1552	Drawing no:	AL (00) 0030
Date:	June 2022	Scale:	1:250 @ A3, 1:125 @ A1

Royal Institute of British Architects Chartered Practice

Copyright of Fitz Architects Limited

Do not scale from drawing.  
Dimensions are to masonry / studwork openings (not plaster).

