

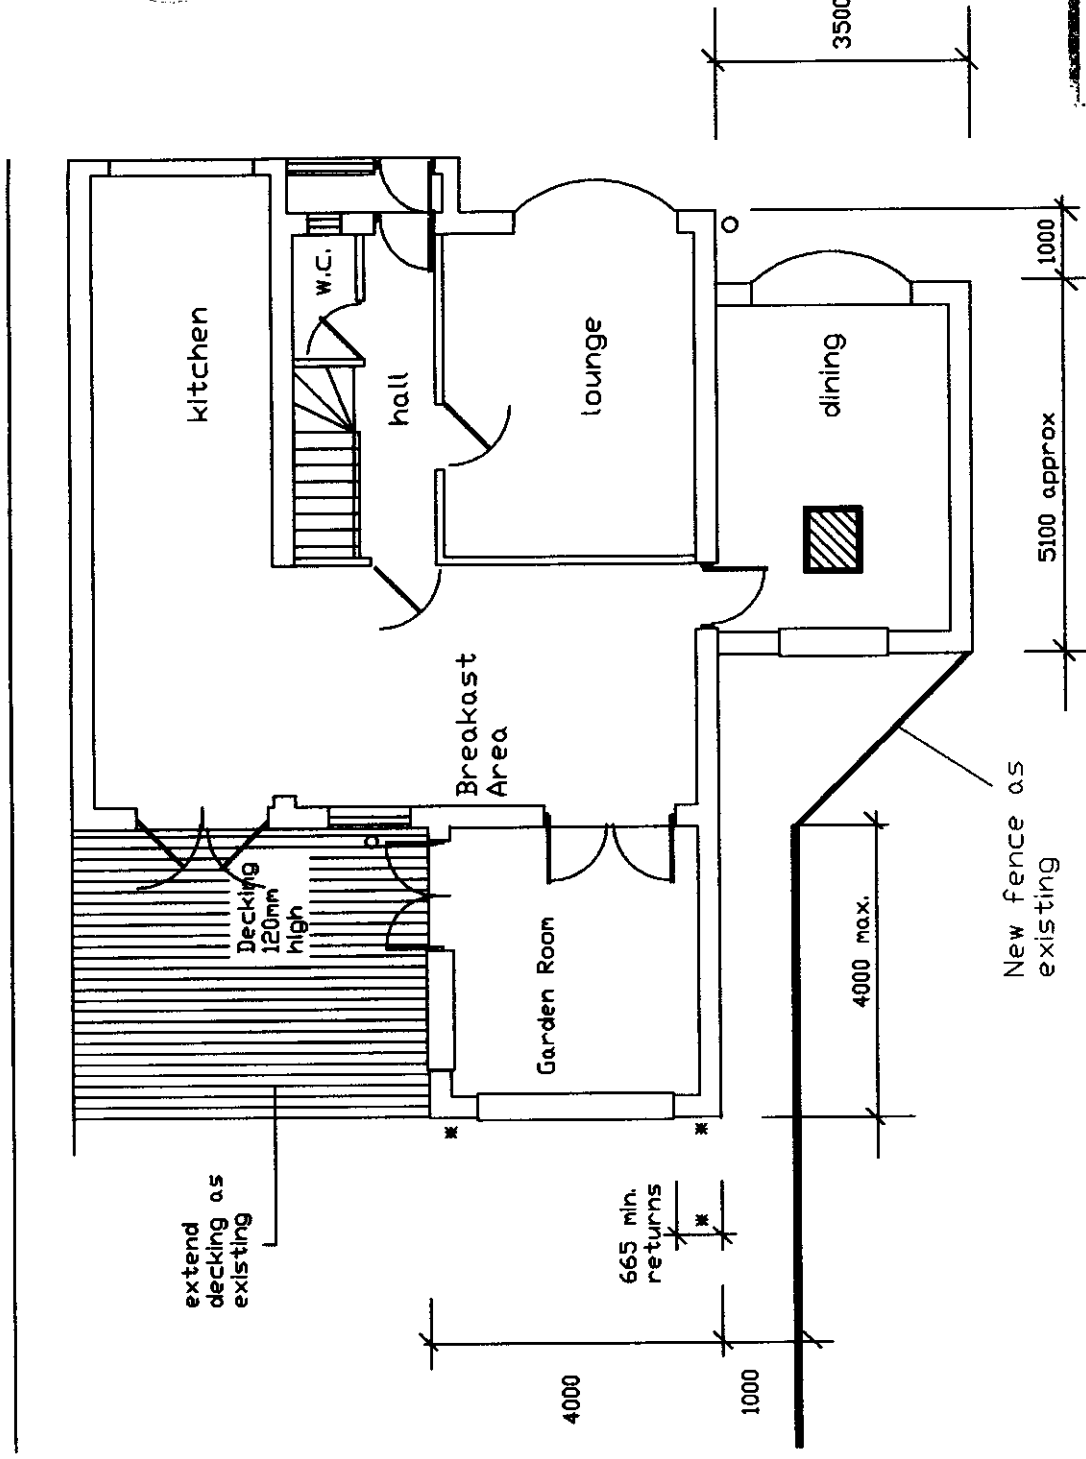


Scale 1:100

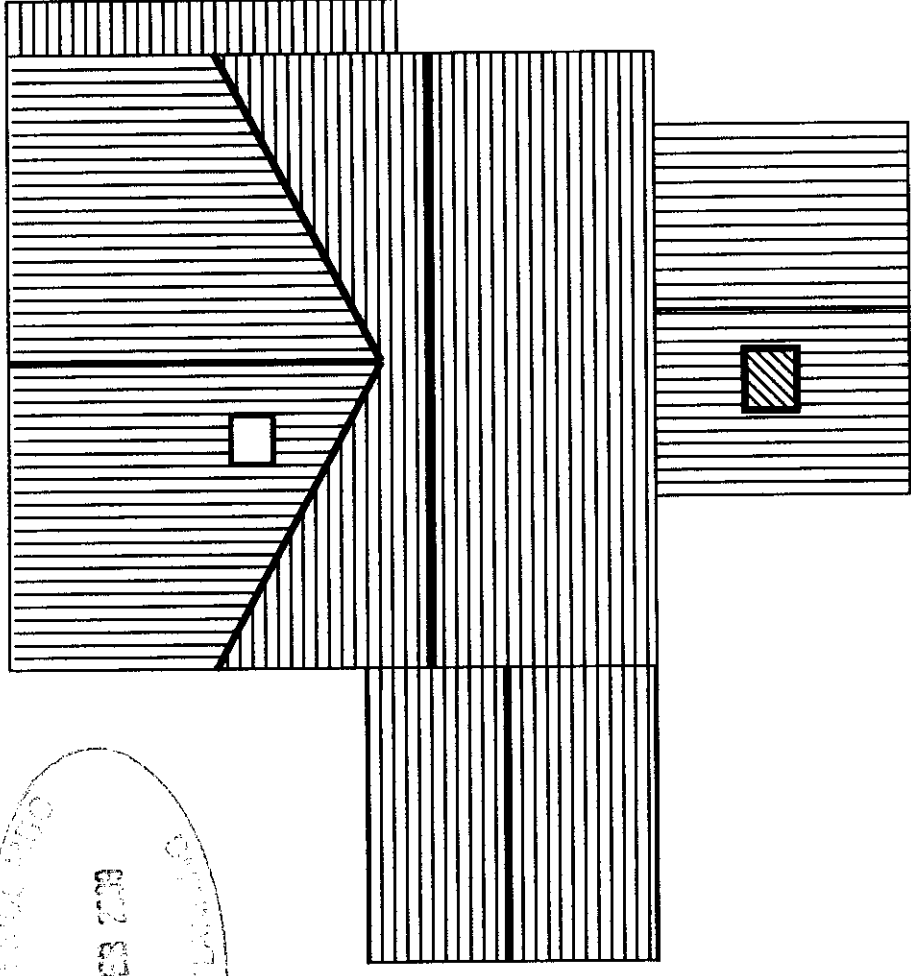

Ground Floor Plan

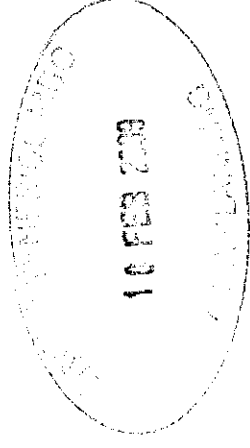

Roof Plan

AMENDED

PLAN

ST 0 0 1 9 / 0 9 FUL

Amended 16/02/2009

15, Berkeley Close, Boldon Colliery: Proposed Ground floor, Part Site Plan & Roof Plan