



Scale 1:100

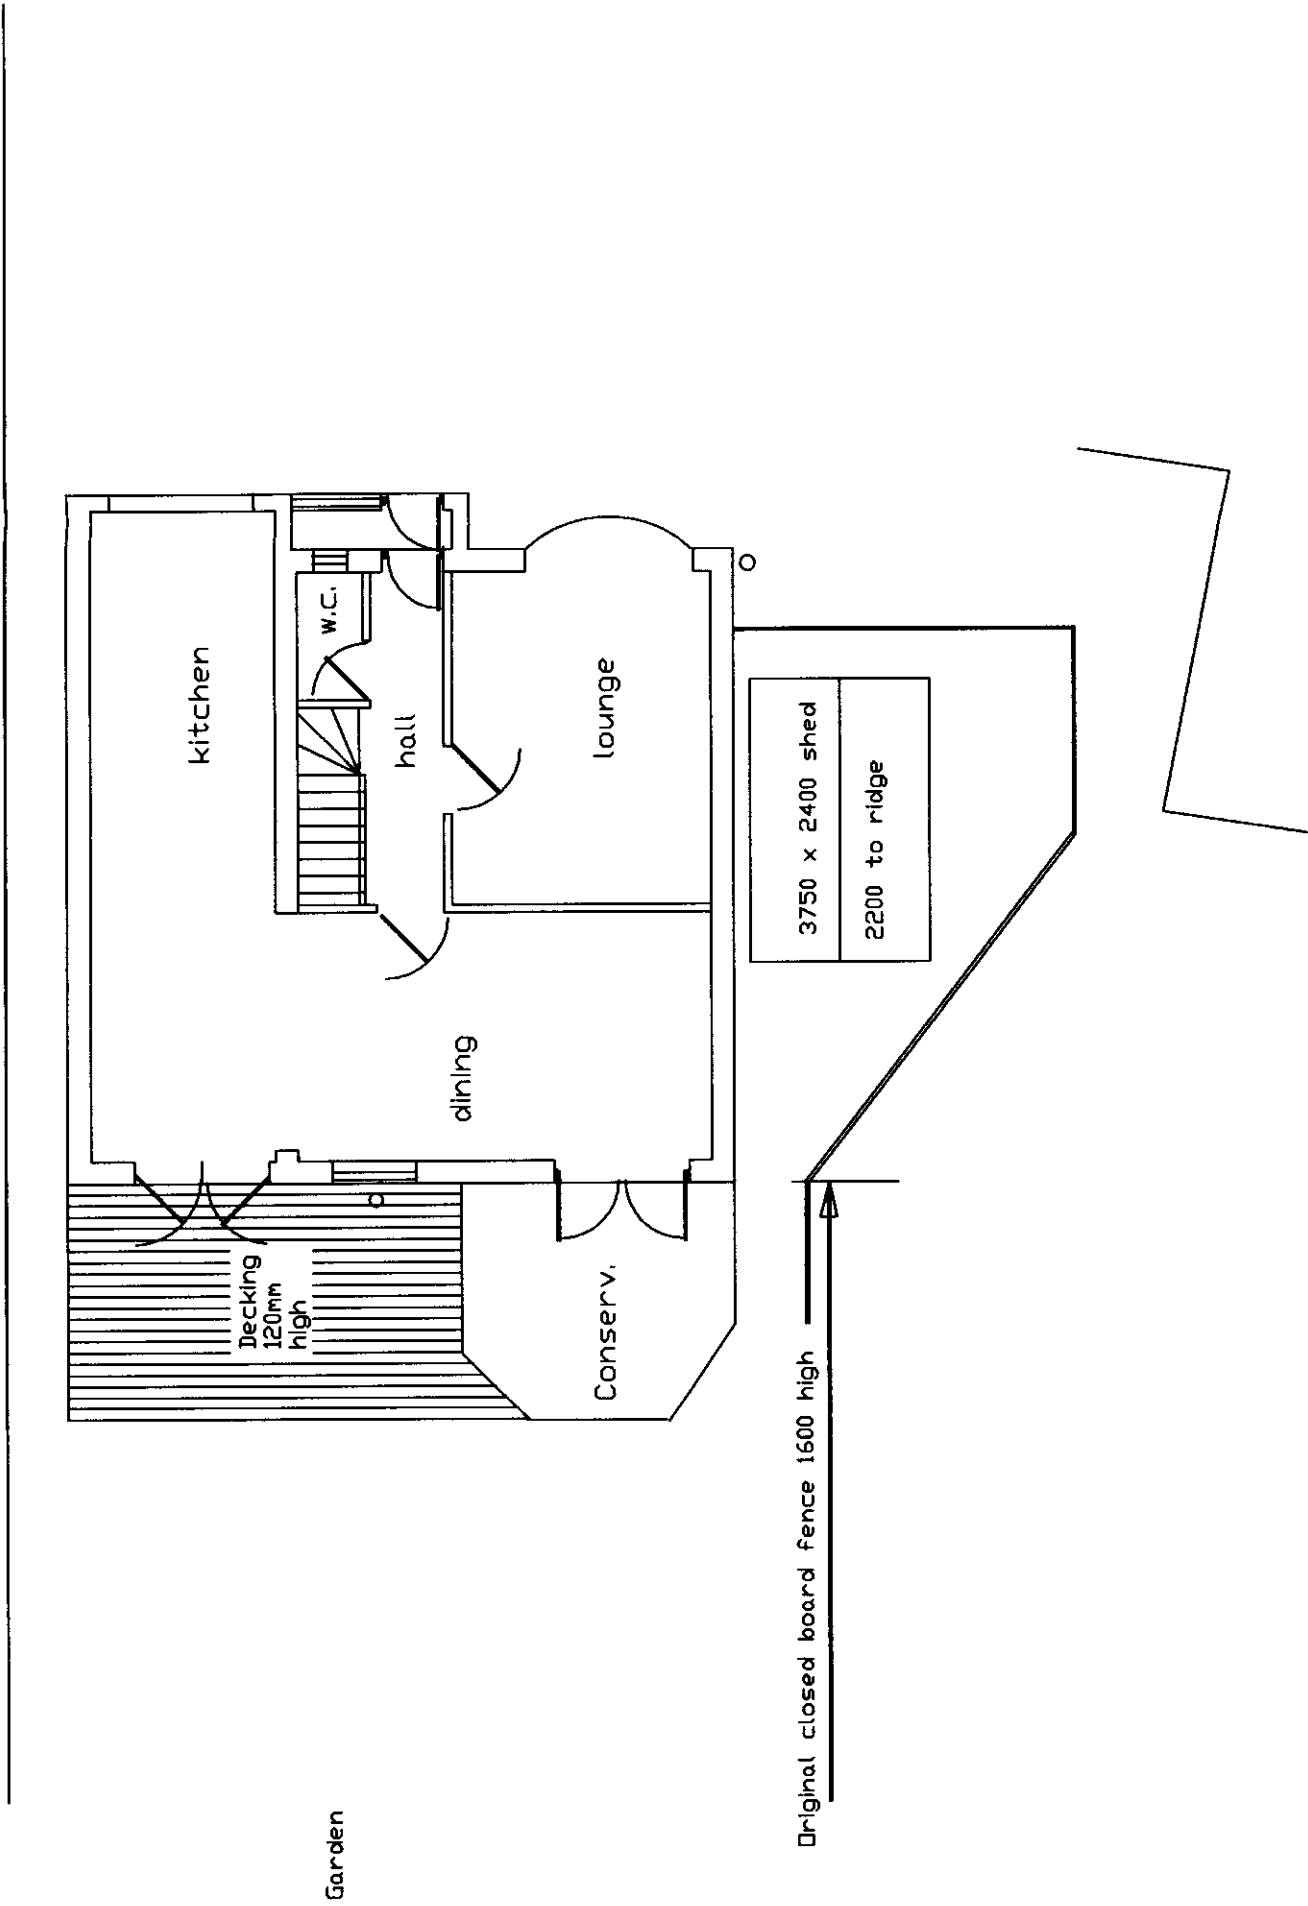

Ground Floor Plan

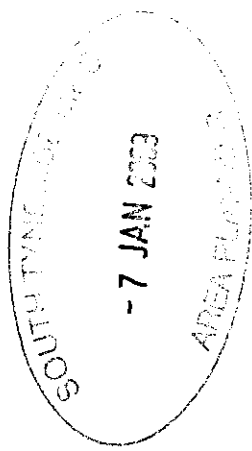

1:1250 Site Location Plan as separate enclosure