


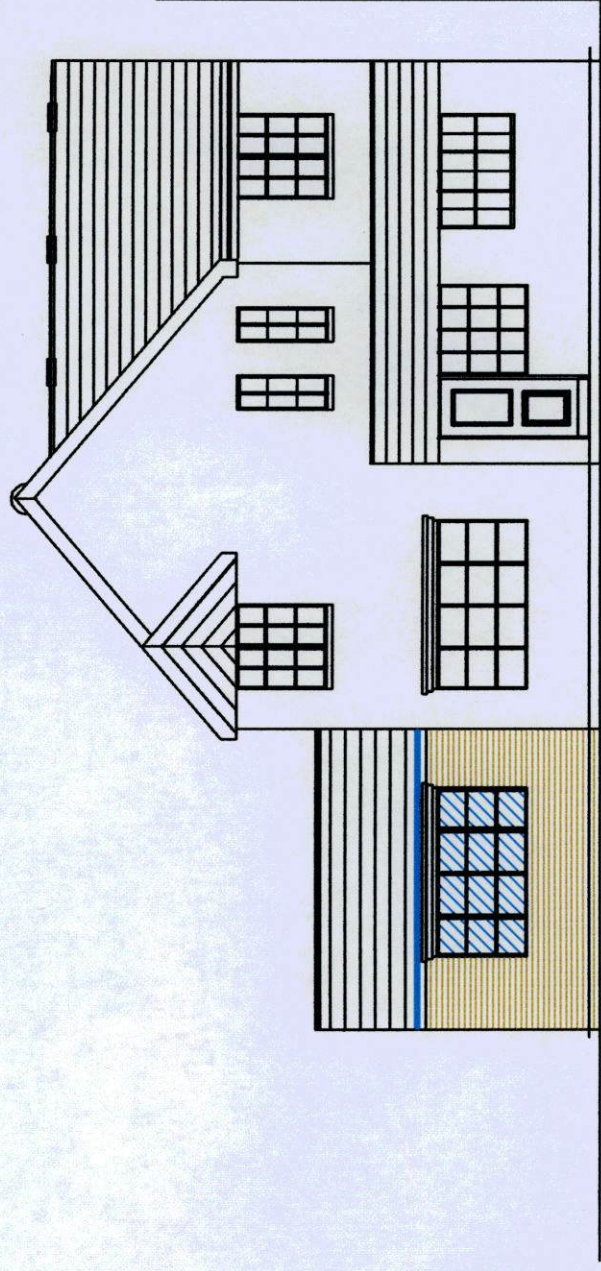


Rear Elevation




Front Elevation

SUPERSEDED

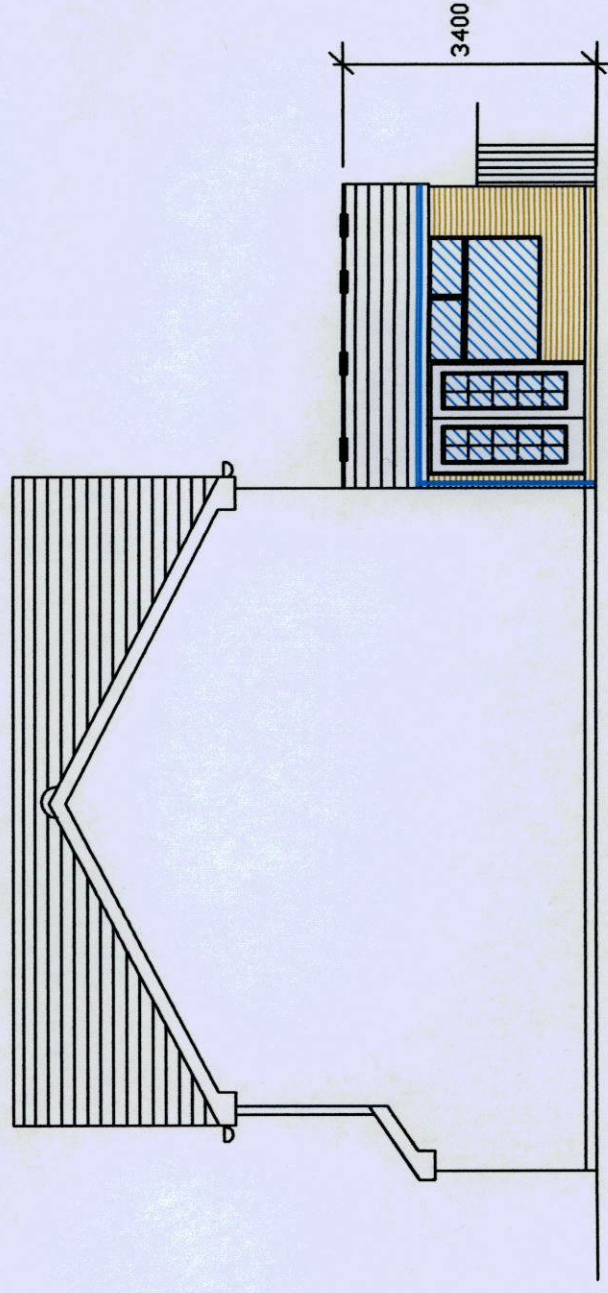

Kitchen Side Elevation

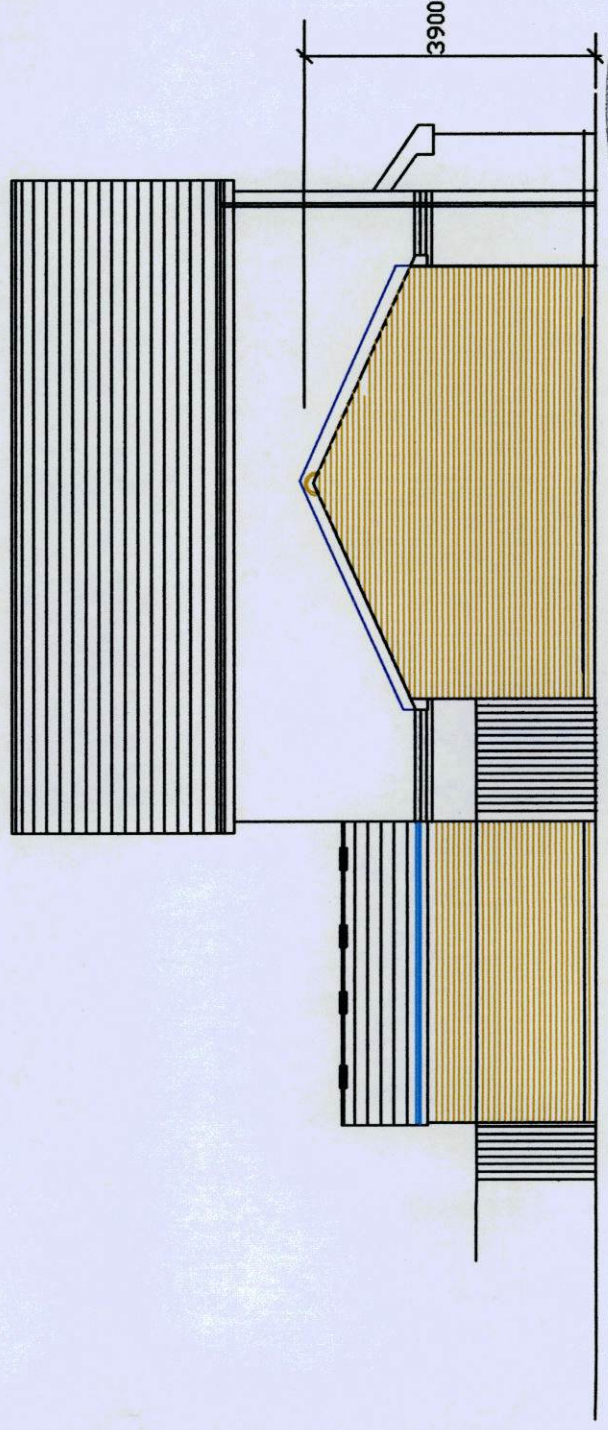

Side Elevation

Scale 1:100

SOUTH WESTSIDE MBC
- 7 JAN 2009
AREA PLANNING