



Scale 1:100

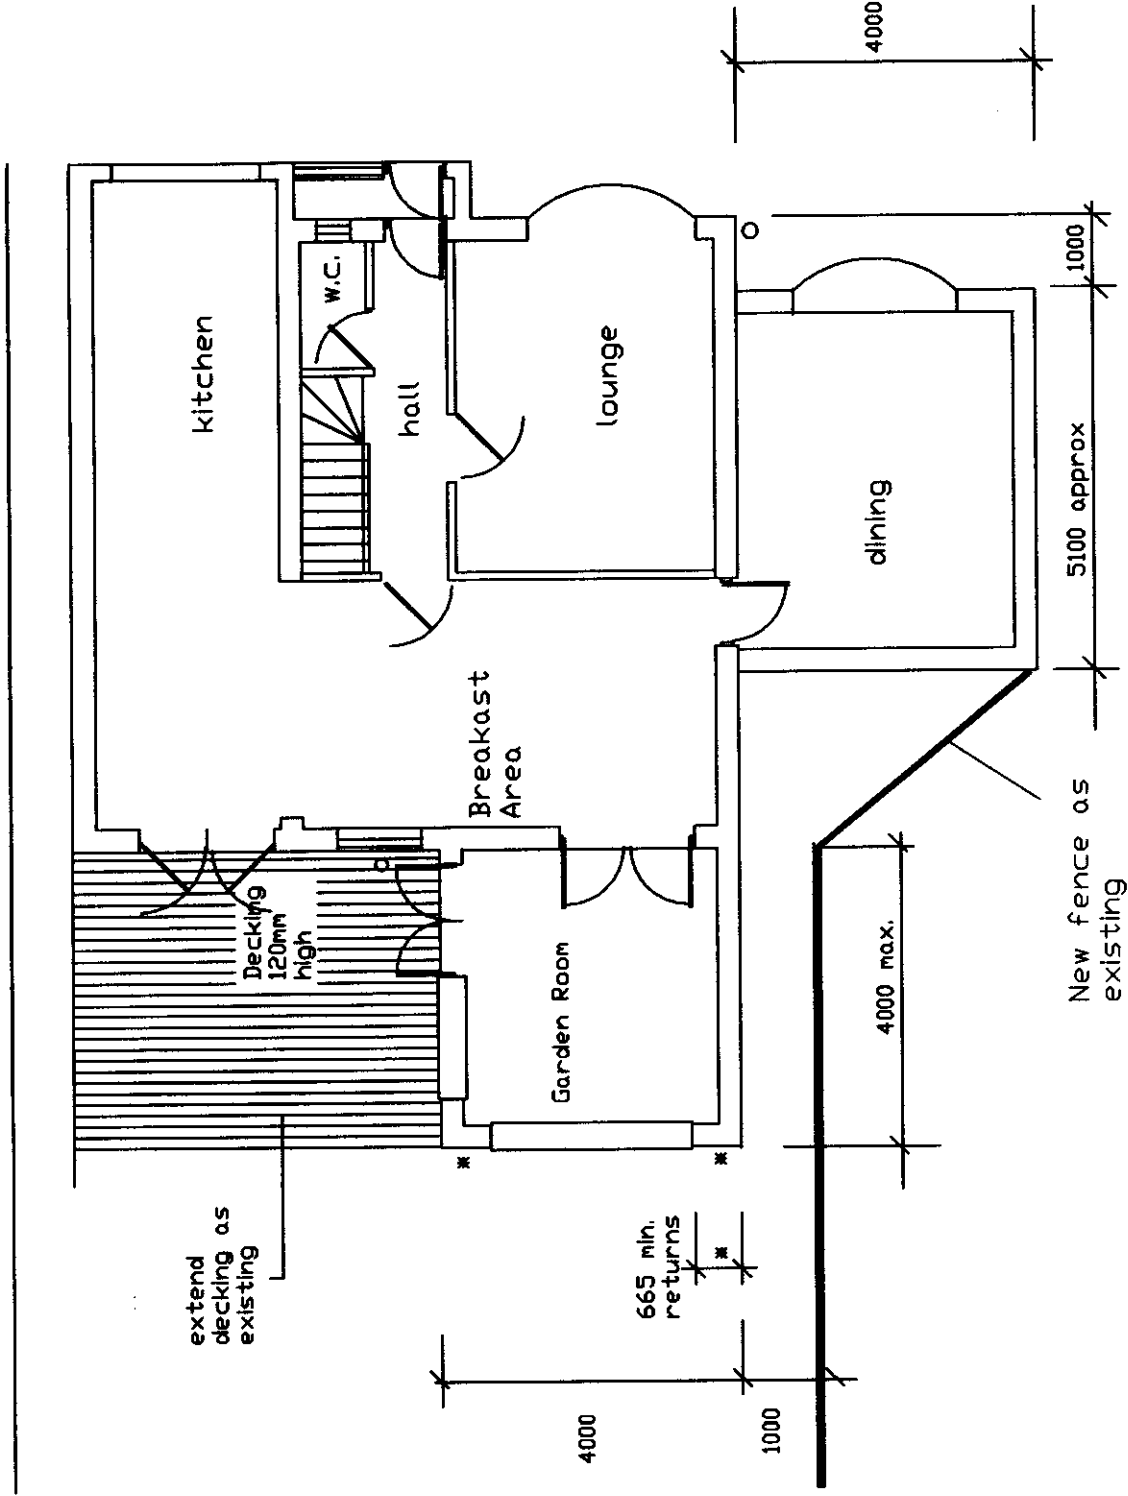

Ground Floor Plan

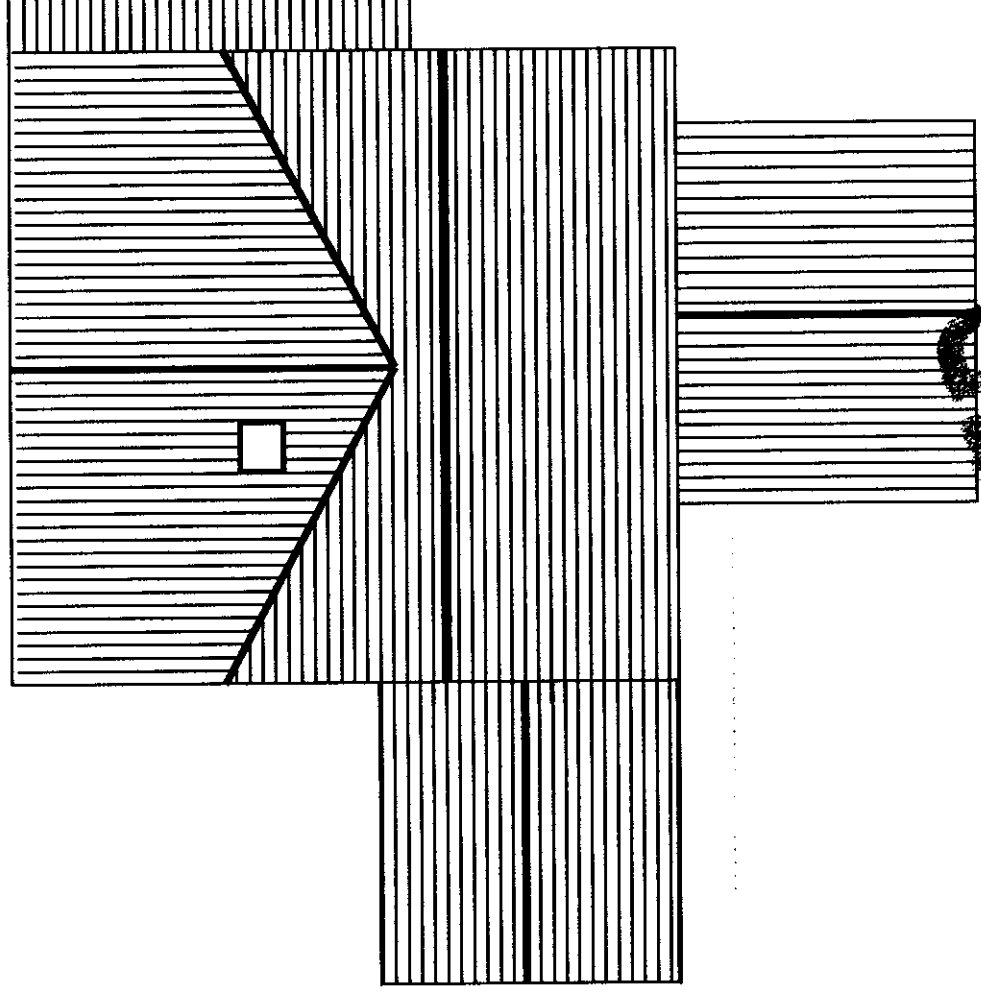

SUPERSERVED

SOUTH TYNESIDE NEC
- 7 JAN 2009
AREA PLANNING

ST 0019 / 09 FUL