
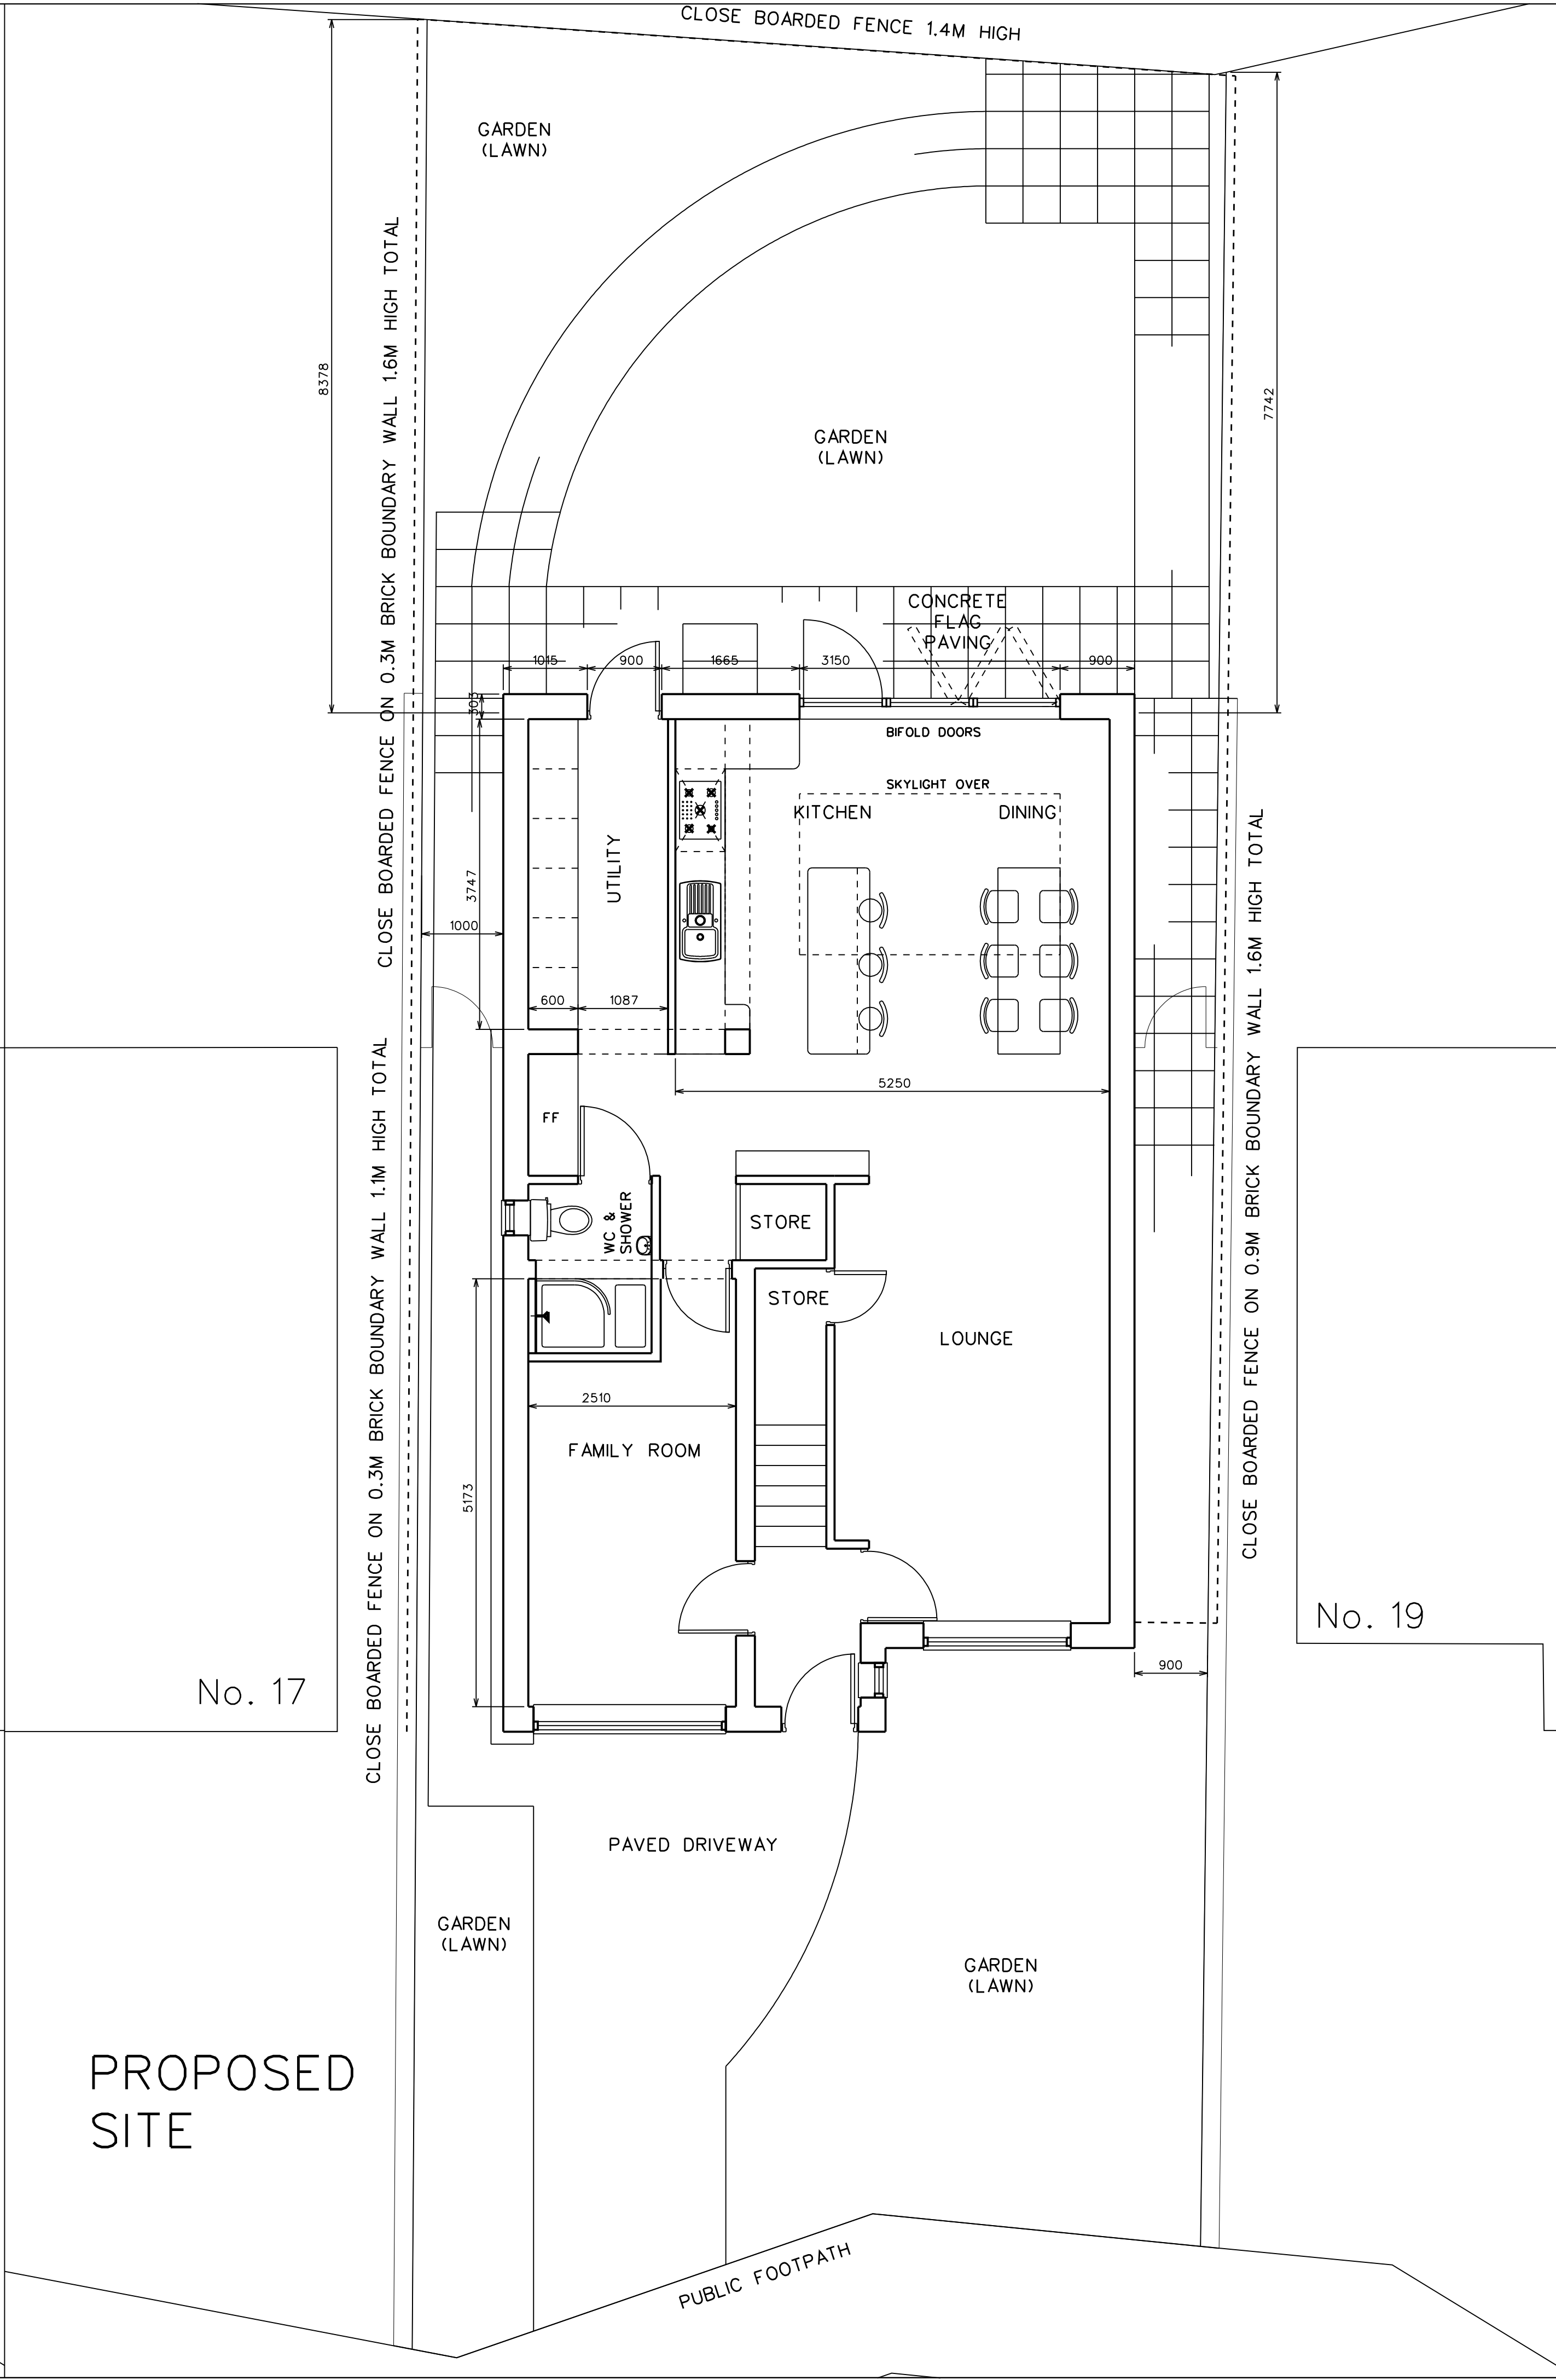


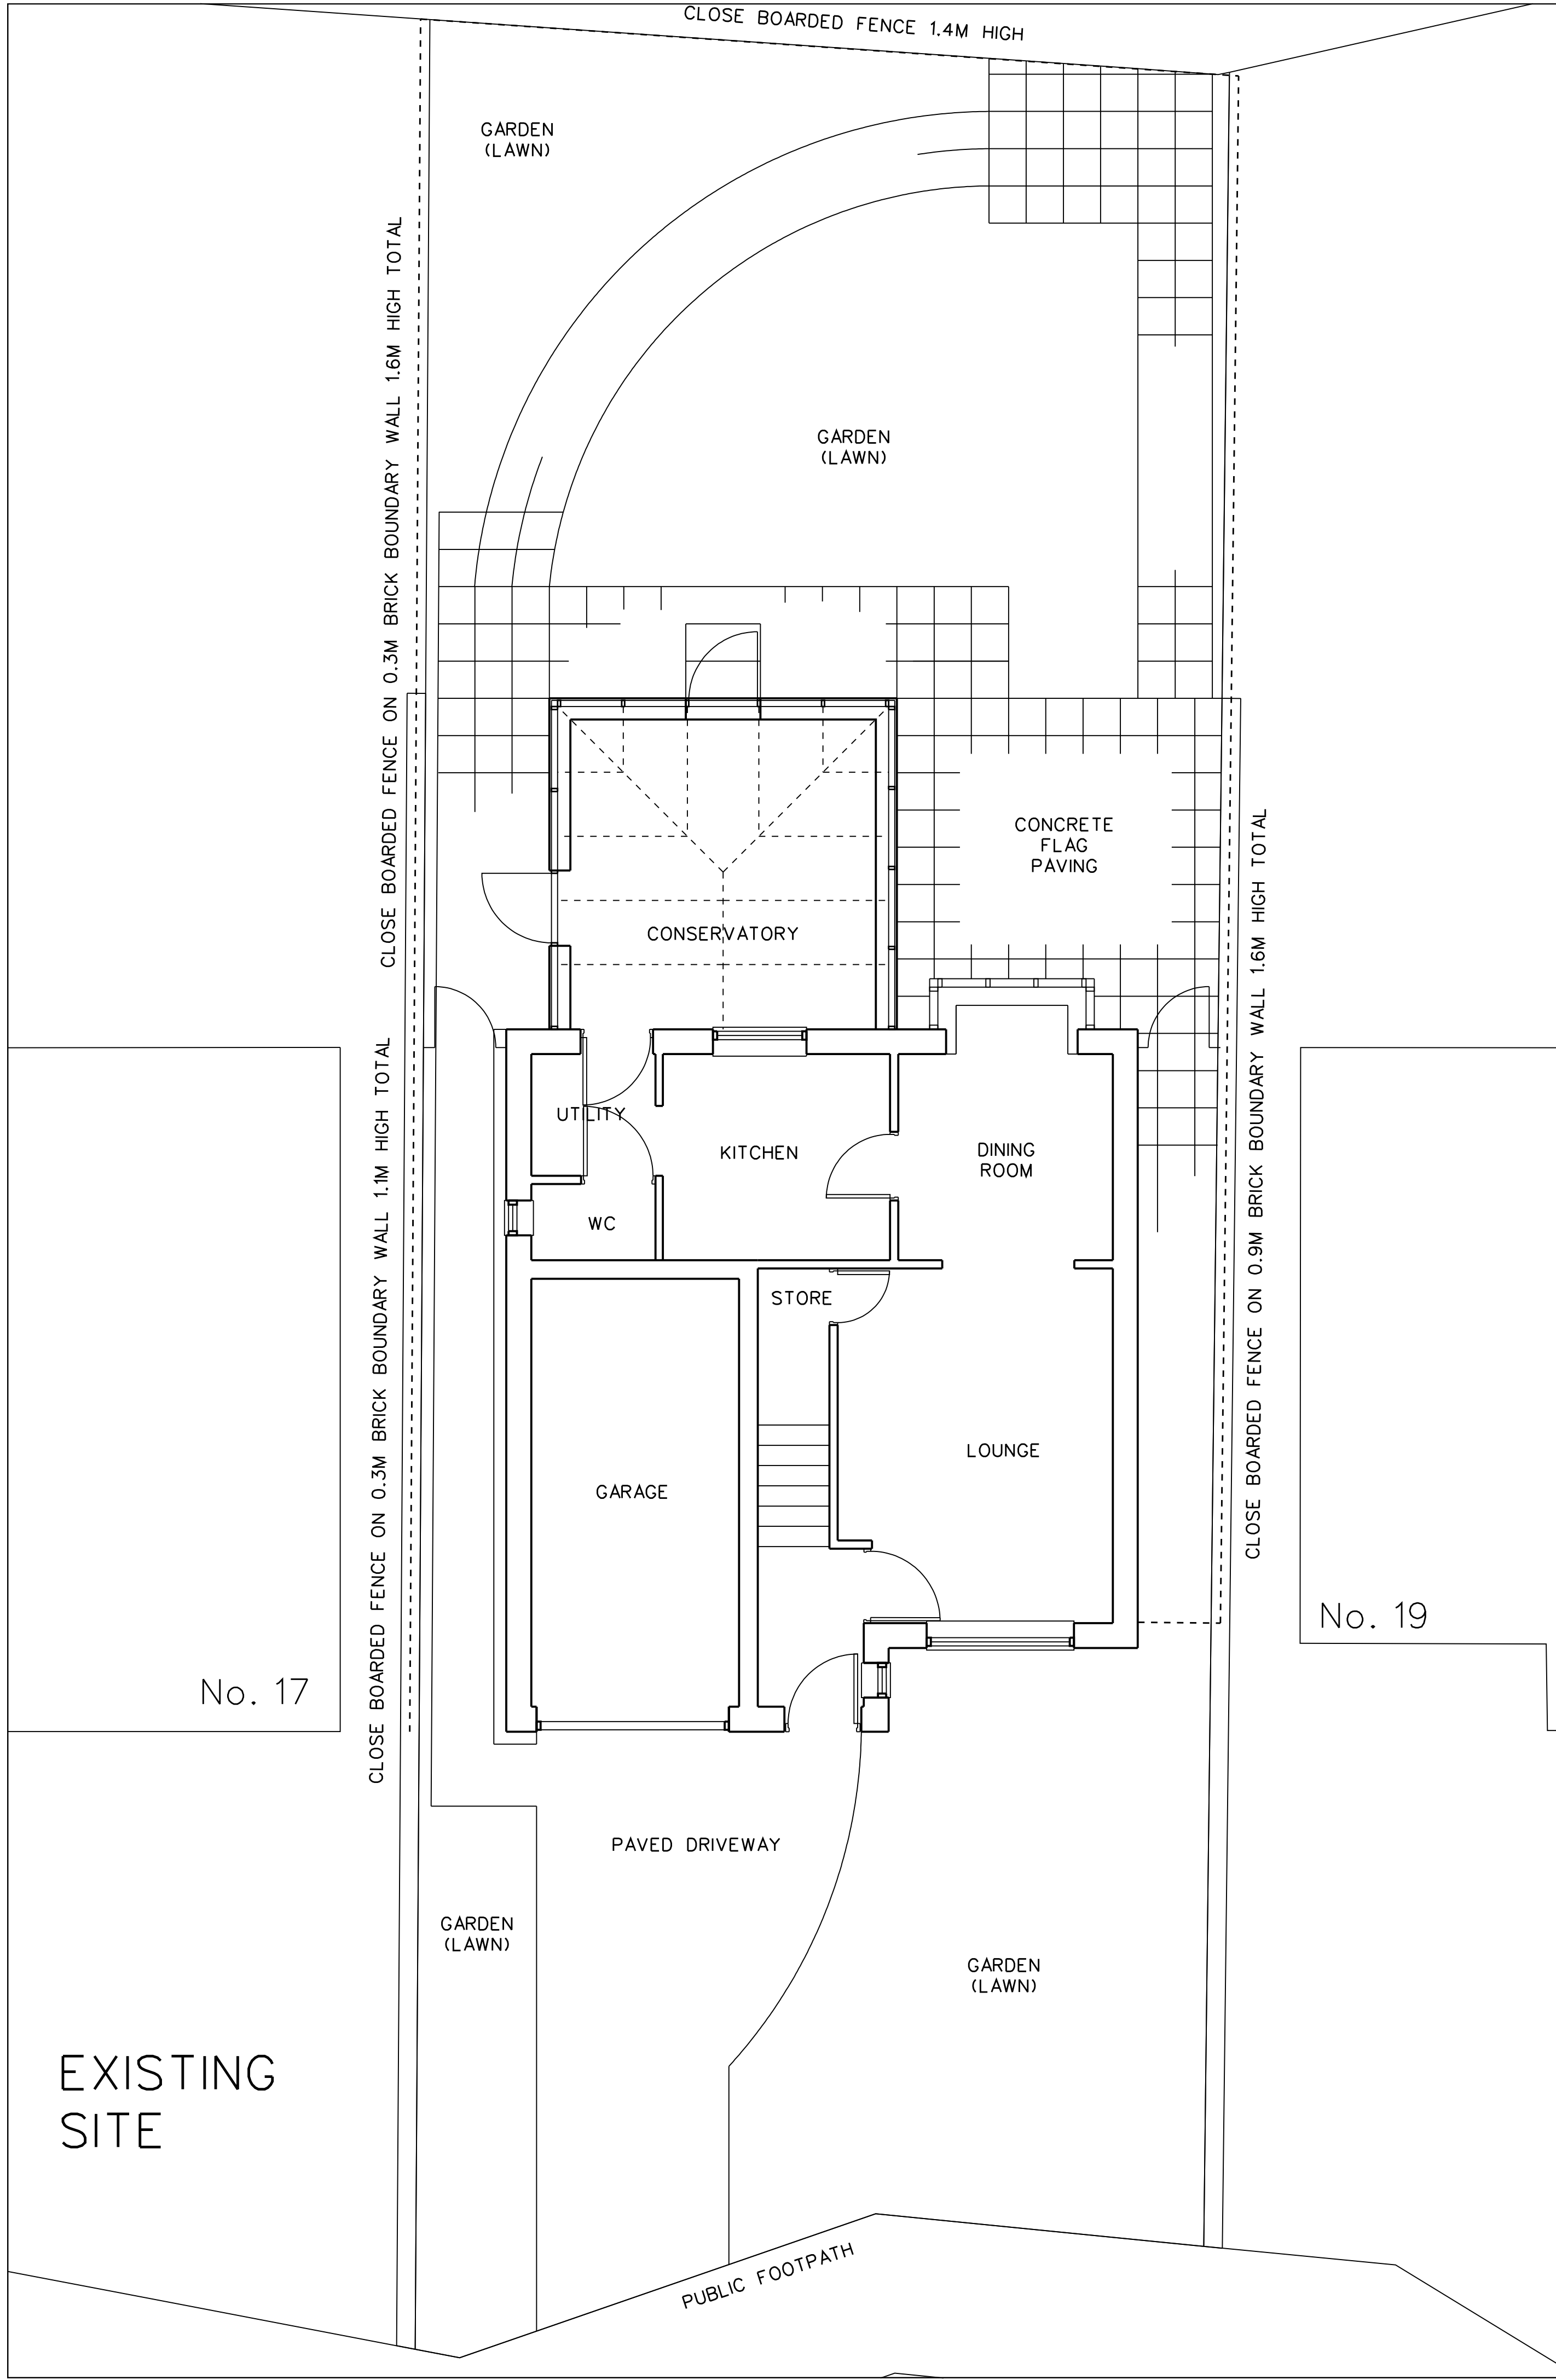

REVISION DATE / DESCRIPTION

South Tyneside Council
Area Planning Group
Received 19/06/12
ST/0891/12/FUL

REVISION

NORTH

STAGE:

PLANNING

PROJECT

PROPOSED EXTENSION TO REAR
OF PROPERTY & GARAGE CONVERSION
@ 18 WATERSIDE PARK HEBBURN

DRAWING

EXISTING & PROPOSED
SITE PLANS

PROJECT NO.

DK-004

DRAWING NO.

AL-30

REVISION

DATE

JUN 2012

SCALES

1:50 @ A1
1:100 @ A3

DRAWN BY

D.K.

Dene King

MCAT Chartered Architectural Technologist

9 Struan Terrace
East Boldon
Tyne & Wear
NE38 9EA
T: 0191 638573
Edenking@gmail.com

THIS DRAWING IS
COPYRIGHT OF
DENE KING

NOT TO BE SCALED
ALL DIMENSIONS TO
BE CHECKED ON SITE