






PROPOSED FRONT ELEVATION

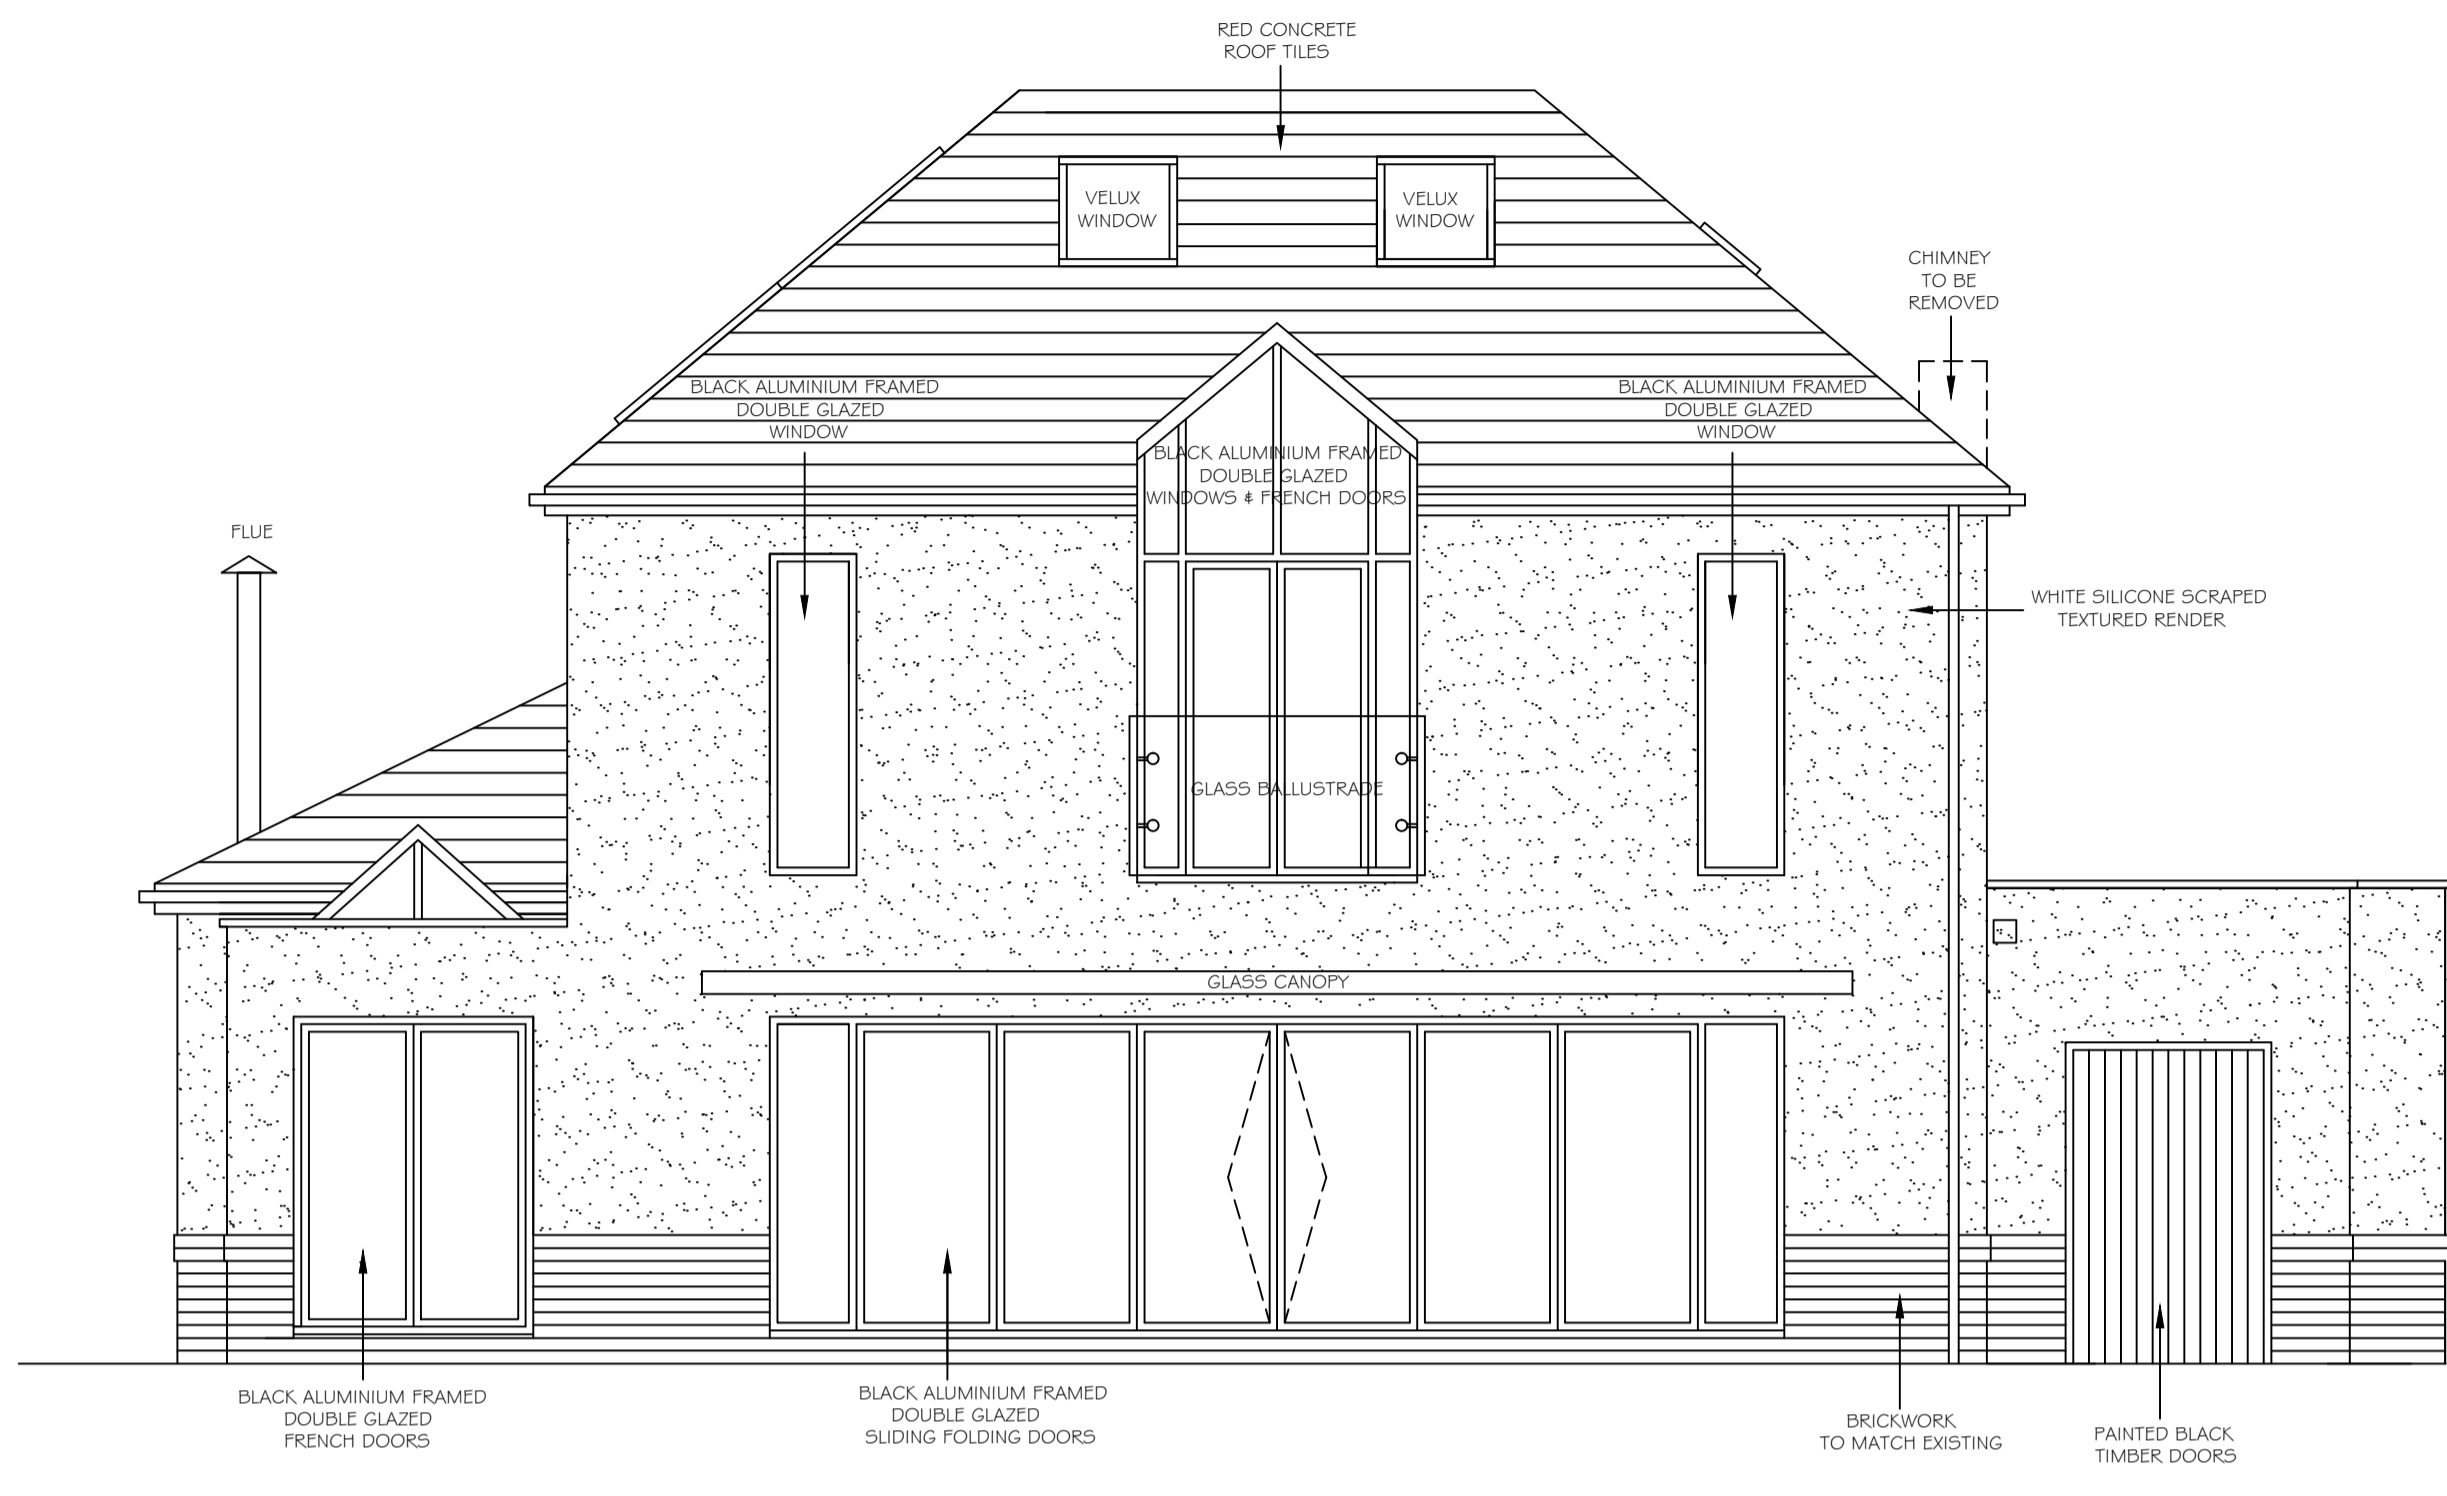

PROPOSED REAR ELEVATION

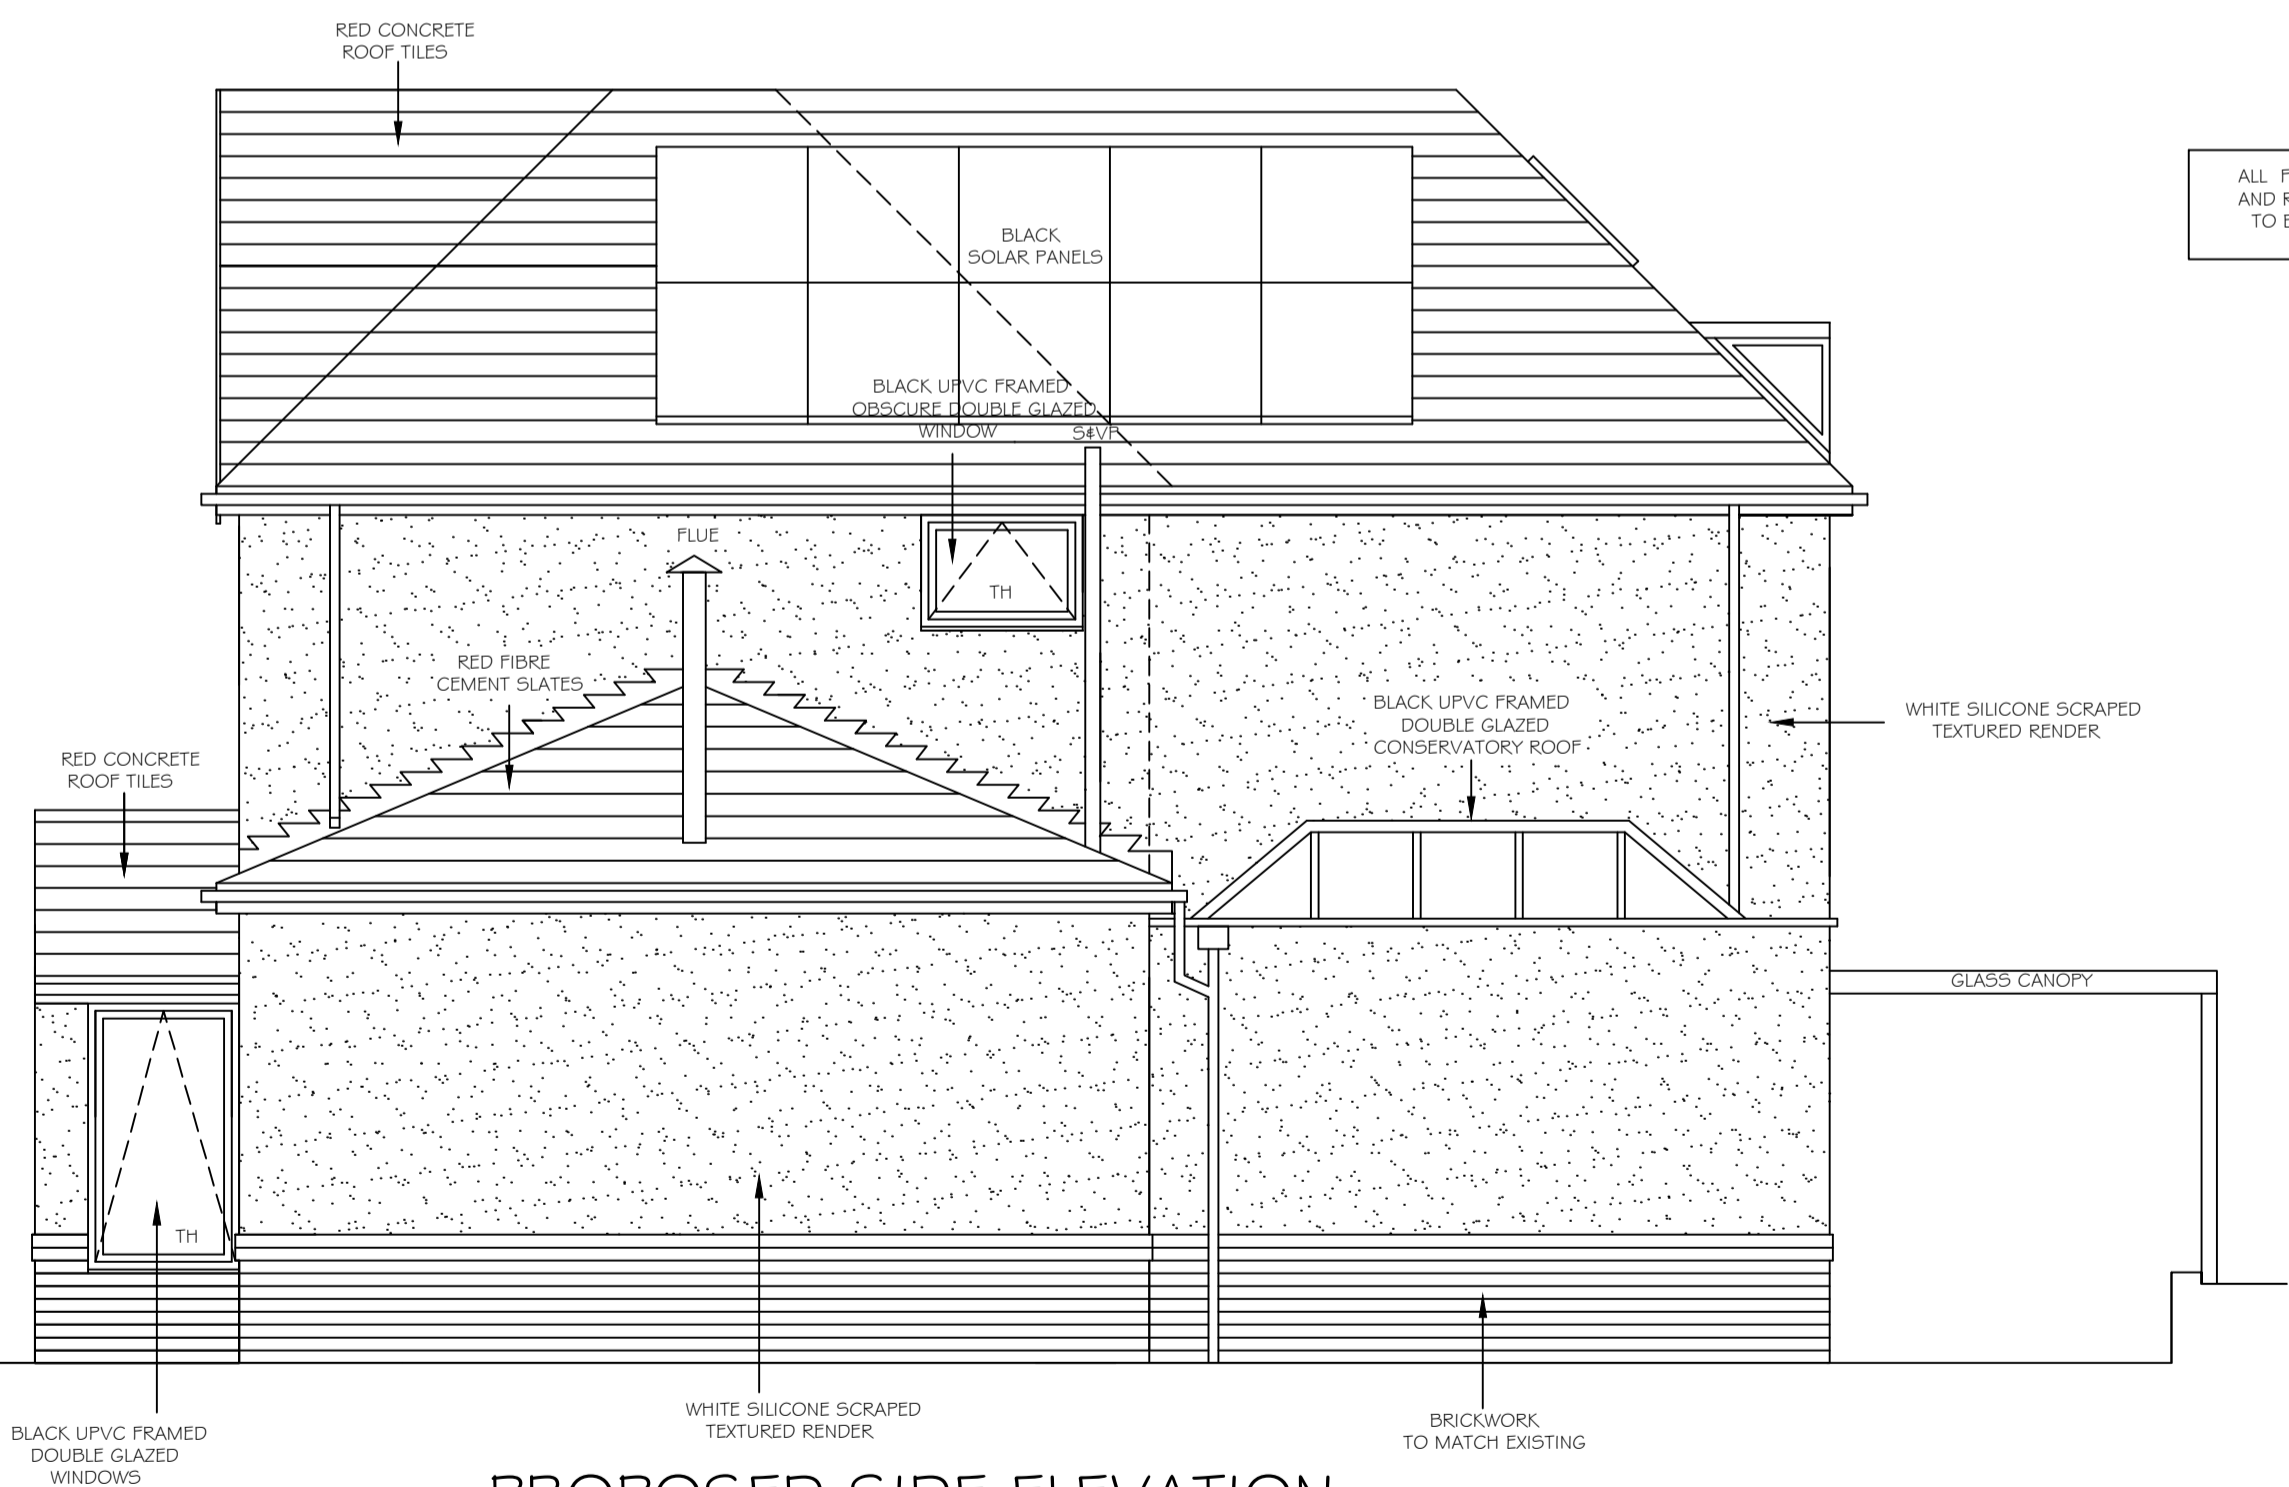

PROPOSED SIDE ELEVATION

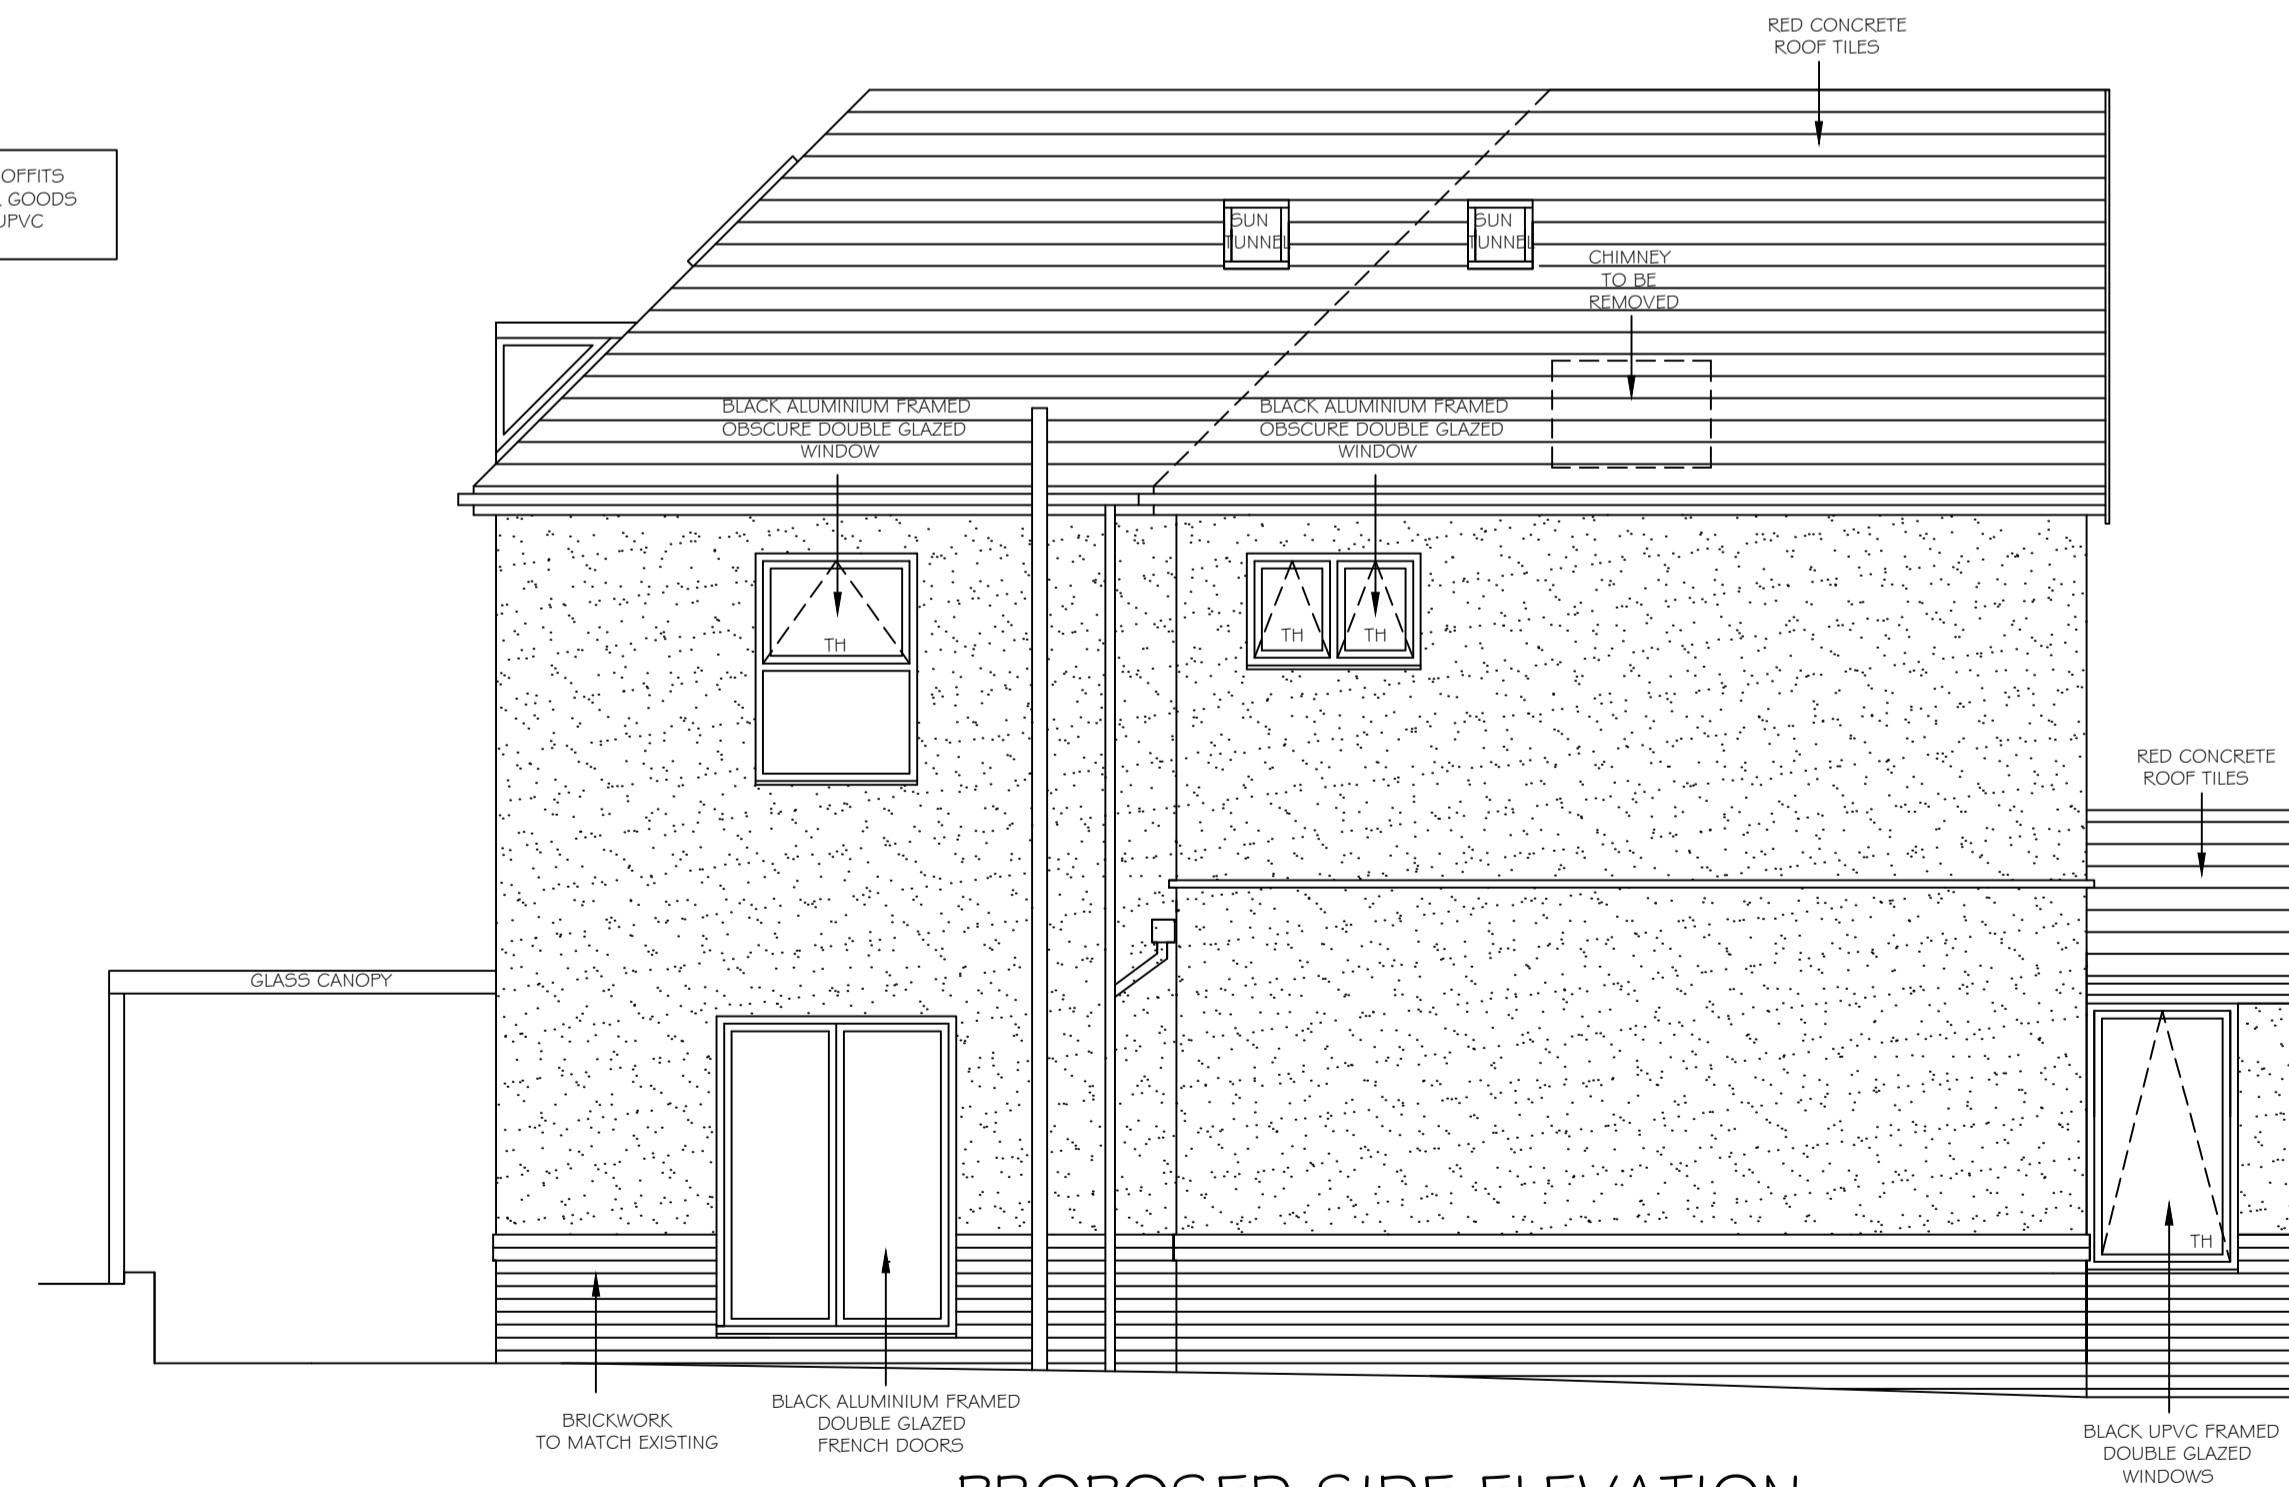

PROPOSED SIDE ELEVATION

ALL FASCIAS, SOFFITS AND RAINWATER GOODS TO BE BLACK UPVC

REVISION	DESCRIPTION	DRAWN BY	DATE
----------	-------------	----------	------

KBdesign
Architectural Services

SUITE 3,
TOWN HALL CHAMBERS,
7 BEACH ROAD,
SOUTH SHIELDS,
TYNE & WEAR,
NE33 2QA.
TEL : 0191 4566983
Email : mail@kbdesign.org.uk

TITLE
PROPOSED EXTENSIONS
12 NORTH AVENUE SOUTH SHIELDS
PROPOSED ELEVATIONS

SCALE 1:50	DATE 09.09.2015	DRAWN BY K.BUTLER
PROJECT No 0355	DRAWING No 2213	Revision

THIS DRAWING AND/OR SPECIFICATION IS THE SOLE PROPERTY AND COPYRIGHT OF KB DESIGN AND MAY NOT BE DISCLOSED TO ANY THIRD PARTY OR REPRODUCED IN WHOLE OR IN PART WITHOUT THE PRIOR CONSENT OF AN AUTHORISED REPRESENTATIVE OF KB DESIGN.