



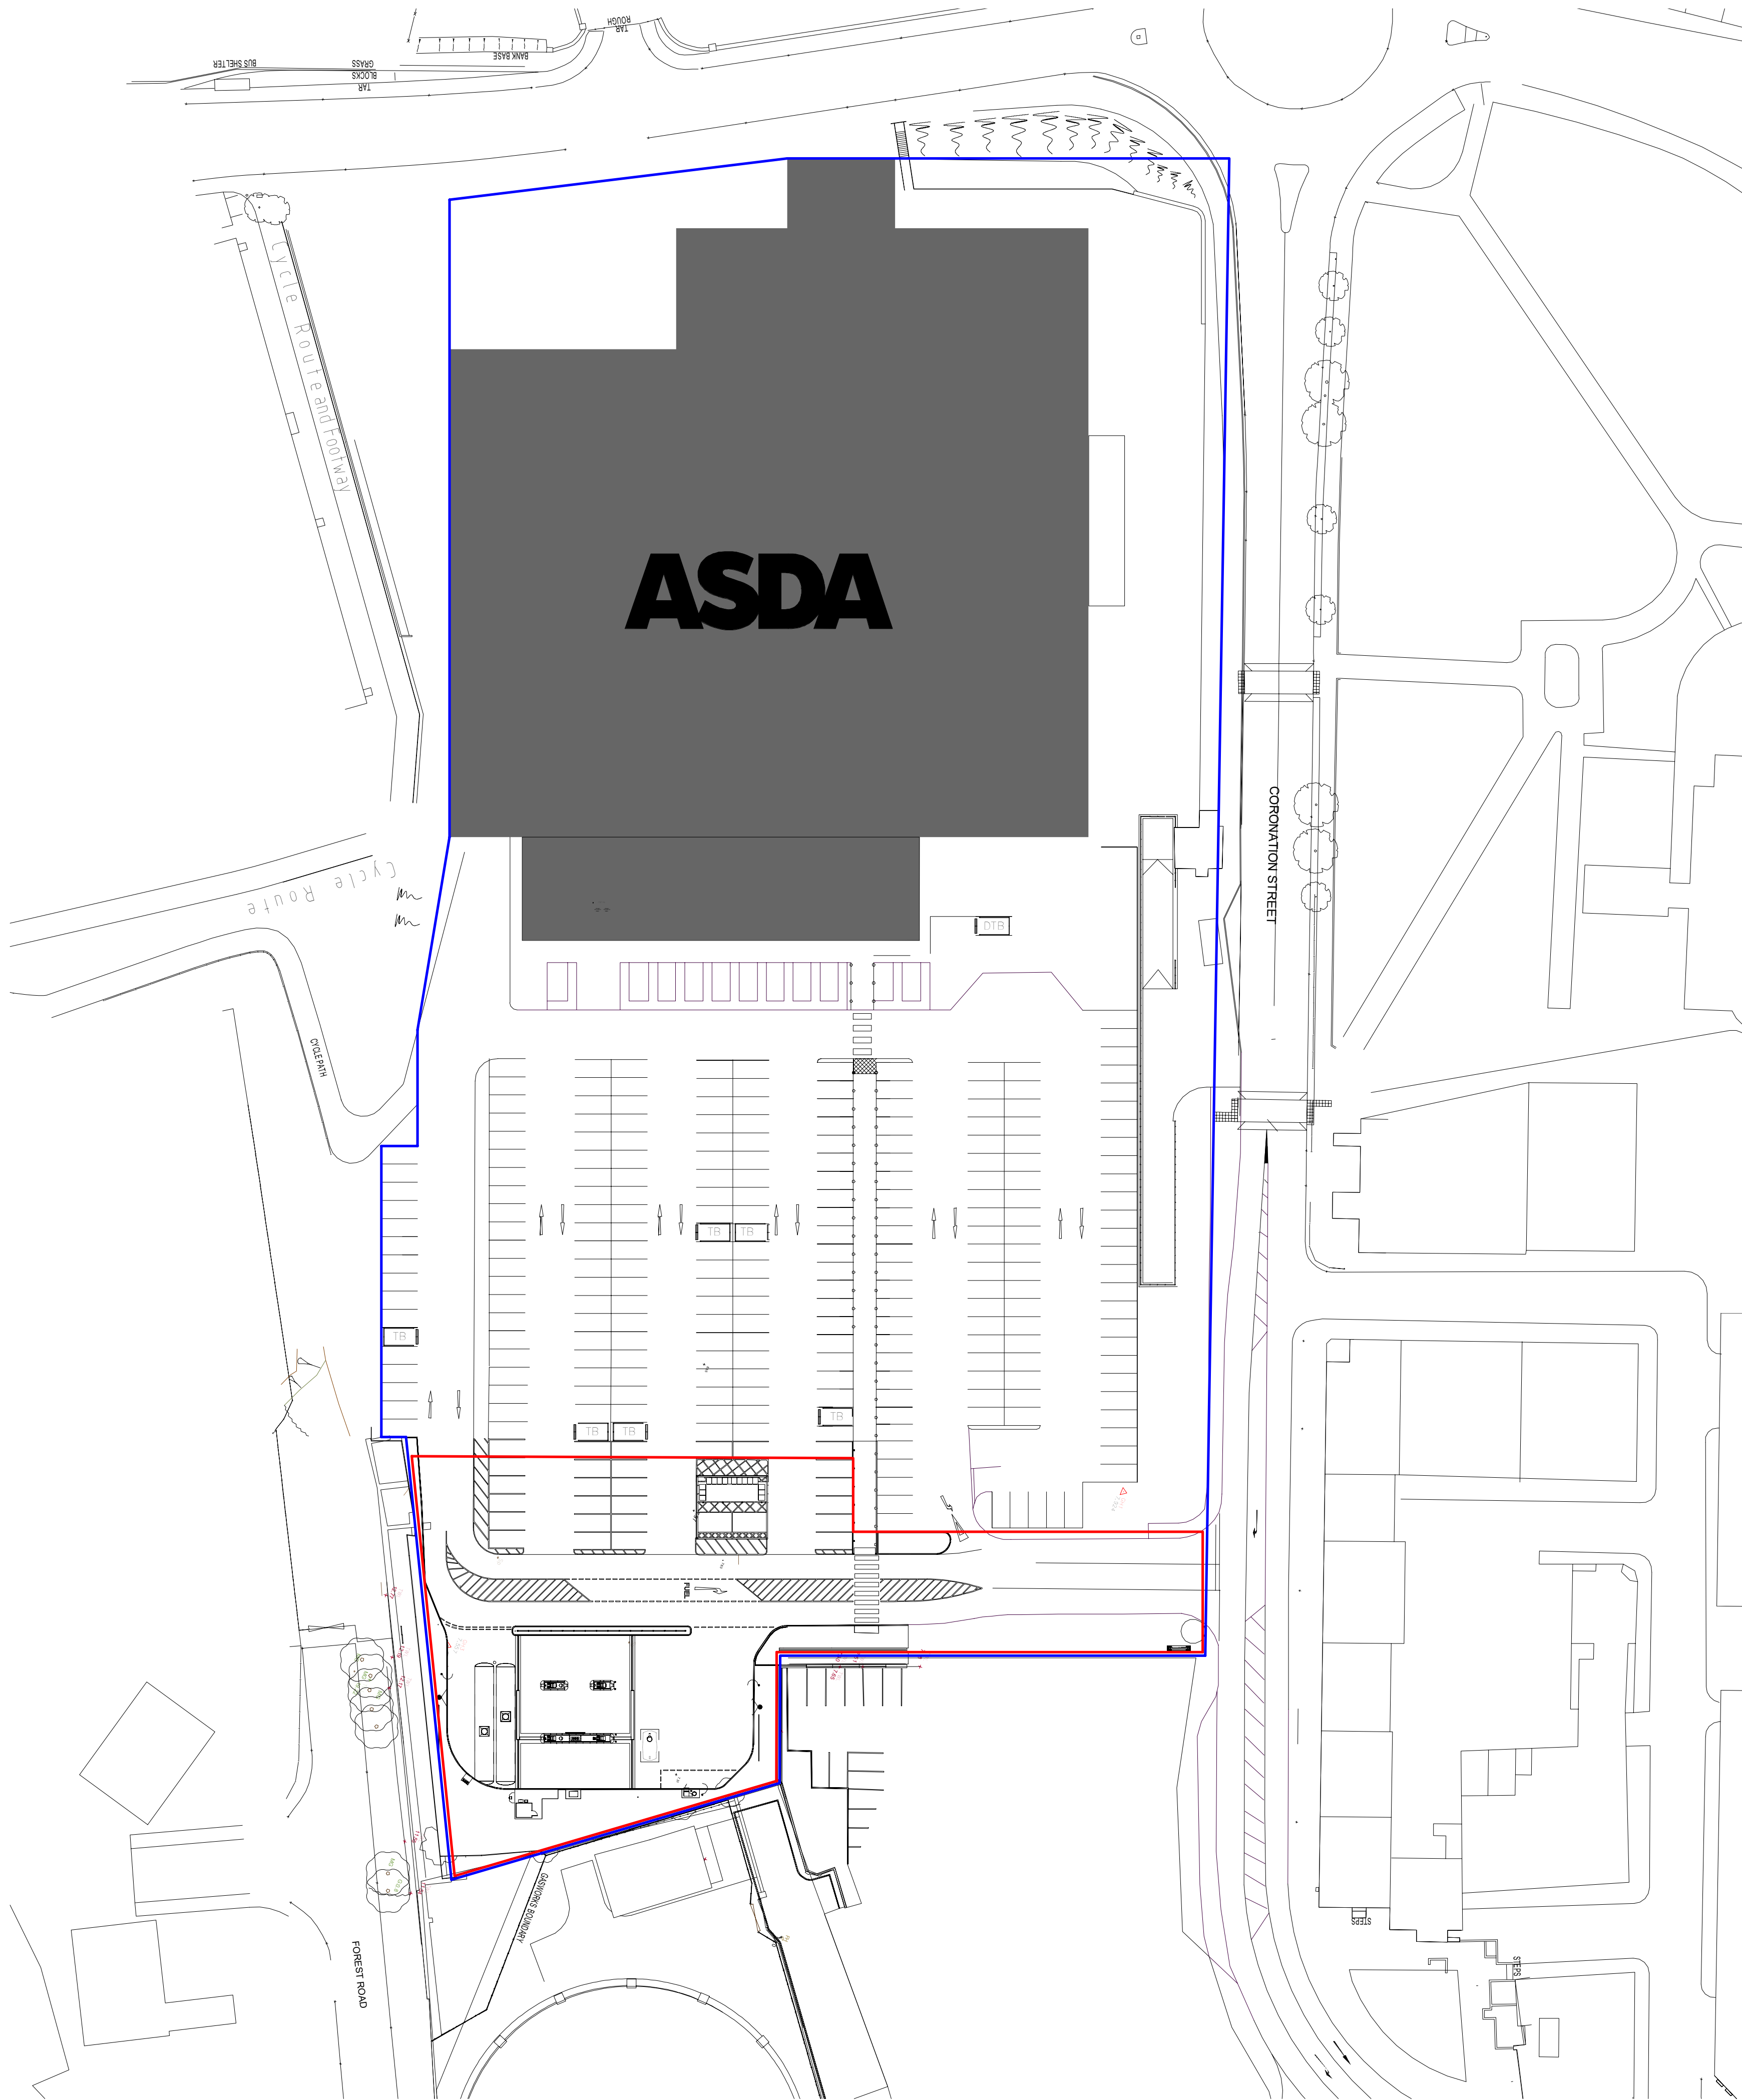

Site Area: 2765m²

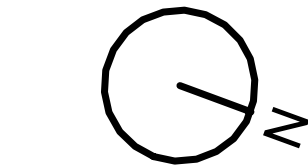

Proposed site plan
1 : 500

Construction staff and operatives must ensure the principle contractor has provided thorough and accurate information on all health and safety aspects relating to the designs identified on this drawing include the review of: • Designers/contractors risk assessments • Method statement • Permit to work • Pre-construction information The designers note that the following health and safety risk relating to this drawing have not been eliminated during the design process:	
ref	residual risk

F	Red line boundary amended at planners request	13/07/18	CR	JB
E	Junction context updated	15/06/18	CR	JB
D	Red line correction	08/05/18	CR	JB
C	Click and collect layout amended	04/05/18	CR	JB
B	Red line amended	18/04/18	CR	JB
A	Format Change WTP to Auto	16/04/18	CR	JB
	revision	date	by	chk

All dimensions to be verified on site, and the Architect informed of any discrepancy. All drawings and specifications should be read in conjunction with the Health and Safety Plan; all conflicts should be reported to the appointed Principal Designer. This drawing is the copyright of Bowman Riley Architects Limited. © DO NOT SCALE THIS DRAWING

- ☐ preliminary
- ☐ comment
- ☐ construction
- ☒ planning
- ☐ tender
- ☐ record



Wellington House/Olley St Skipton N Yorkshire BD23 1EL
LEEDS | LONDON | SKIPTON
0113 3917570 | www.bowmanriley.com



drawn by	checked by	date	scale @ A1
JB	CR	03/14/18	As indicated

ASDA PFS South Shields
Coronation Street, South Shields,
NE33 1AZ

Proposed Site plan

project number	drawing number	revision
8055	PL03	F

file reference: G:_P-P8055 - Asda, South Shields, Coronation Street\8055 - 08 Revit\South Shields planning auto.rvt