


EXISTING FRONT ELEVATION

EXISTING SIDE ELEVATION


EXISTING REAR ELEVATION

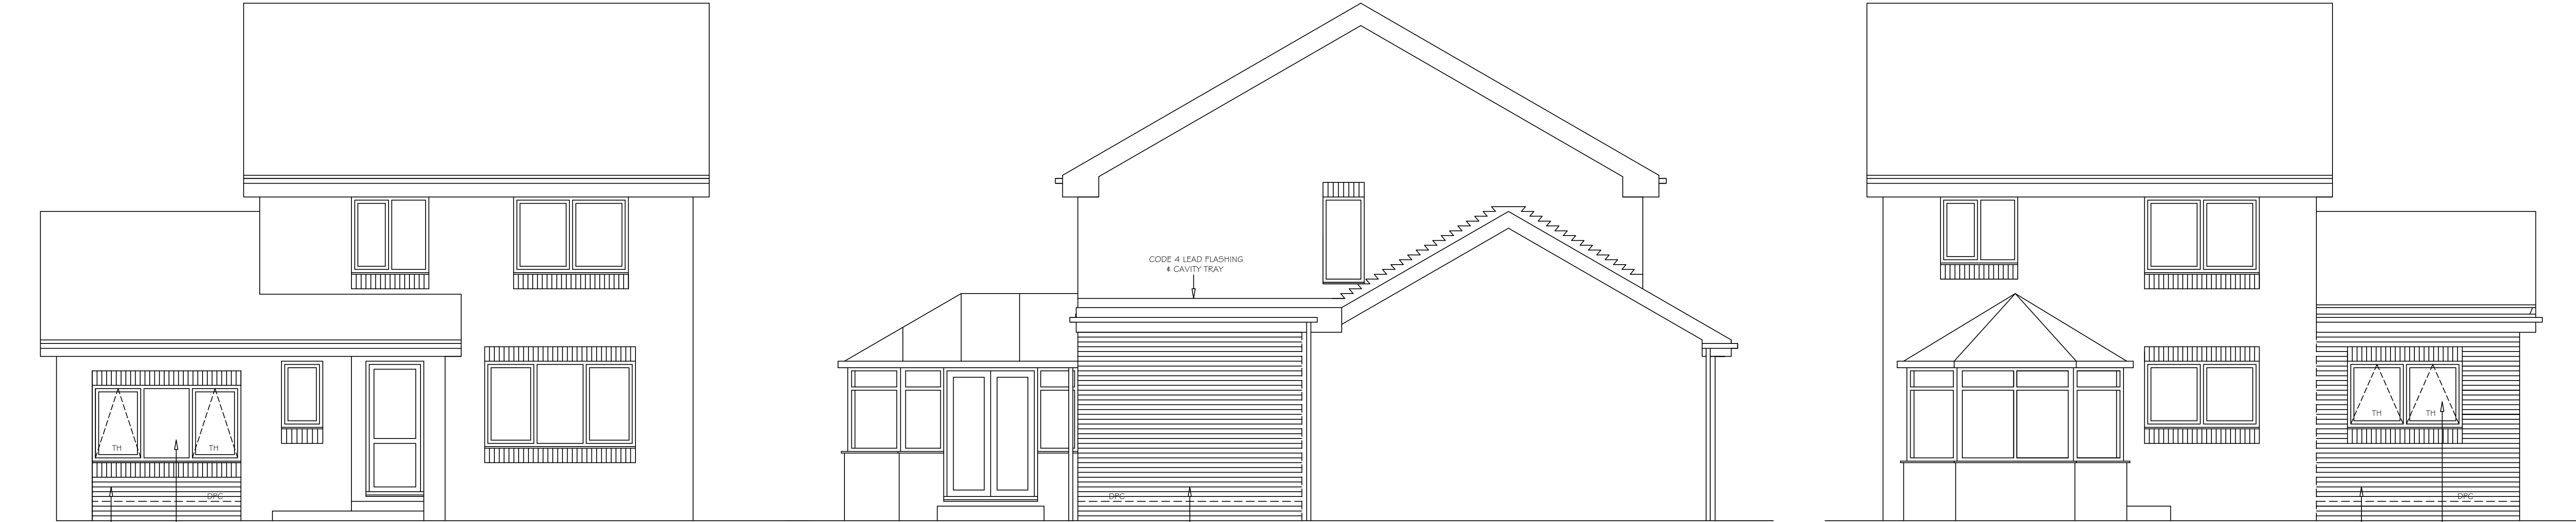

PROPOSED FRONT ELEVATION

PROPOSED SIDE ELEVATION

PROPOSED REAR ELEVATION

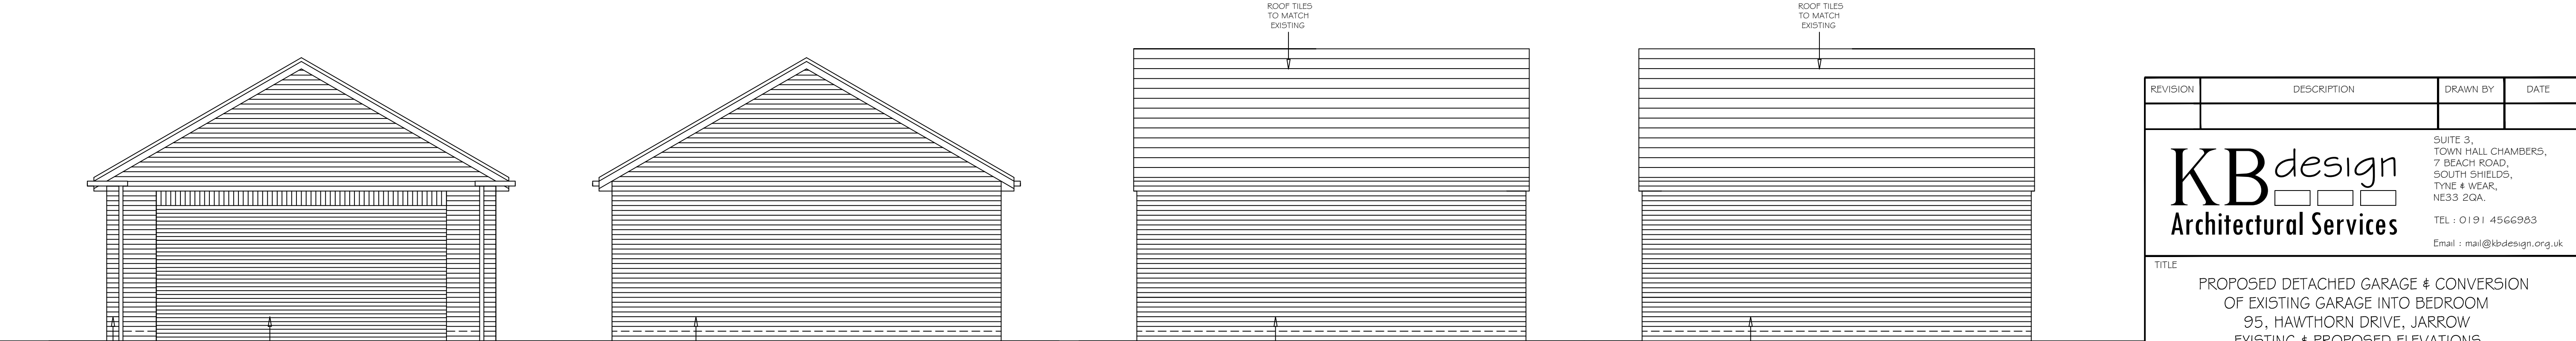

PROPOSED FRONT ELEVATION

PROPOSED REAR ELEVATION

PROPOSED SIDE ELEVATION

PROPOSED SIDE ELEVATION

REVISION	DESCRIPTION	DRAWN BY	DATE
<div><div><div>KBdesign</div><div>Architectural Services</div></div><div>SUITE 3, TOWN HALL CHAMBERS, 7 BEACH ROAD, SOUTH SHIELDS, TYNE & WEAR, NE33 2QA. TEL : 0191 4566983 Email : mail@kbdesign.org.uk</div></div>			
TITLE			
PROPOSED DETACHED GARAGE & CONVERSION OF EXISTING GARAGE INTO BEDROOM 95, HAWTHORN DRIVE, JARROW EXISTING & PROPOSED ELEVATIONS			
SCALE 1:50	DATE 12.04.2018	DRAWN BY K.BUTLER	
PROJECT No 0561	DRAWING No 2851	Revision	
THIS DRAWING AND/OR SPECIFICATION IS THE SOLE PROPERTY AND COPYRIGHT OF KB DESIGN AND MAY NOT BE DISCLOSED TO ANY THIRD PARTY OR REPRODUCED IN WHOLE OR IN PART WITHOUT THE PRIOR CONSENT OF AN AUTHORISED REPRESENTATIVE OF KB DESIGN,			