




EAST ELEVATION

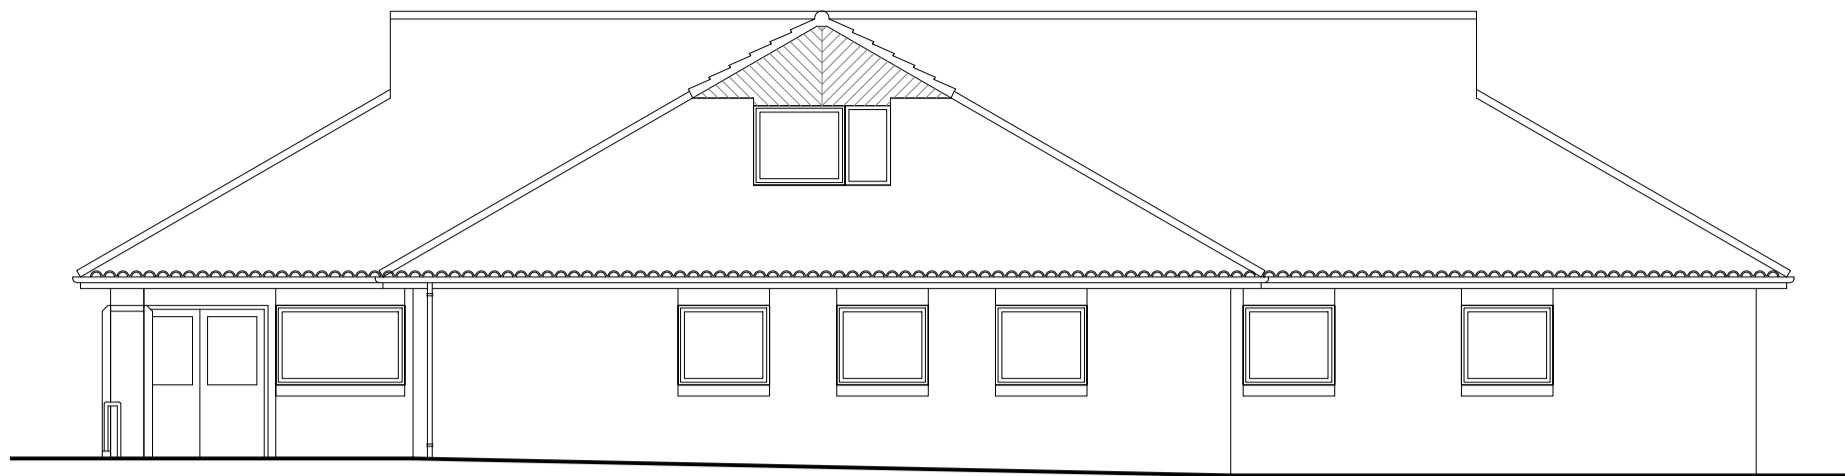


NORTH ELEVATION

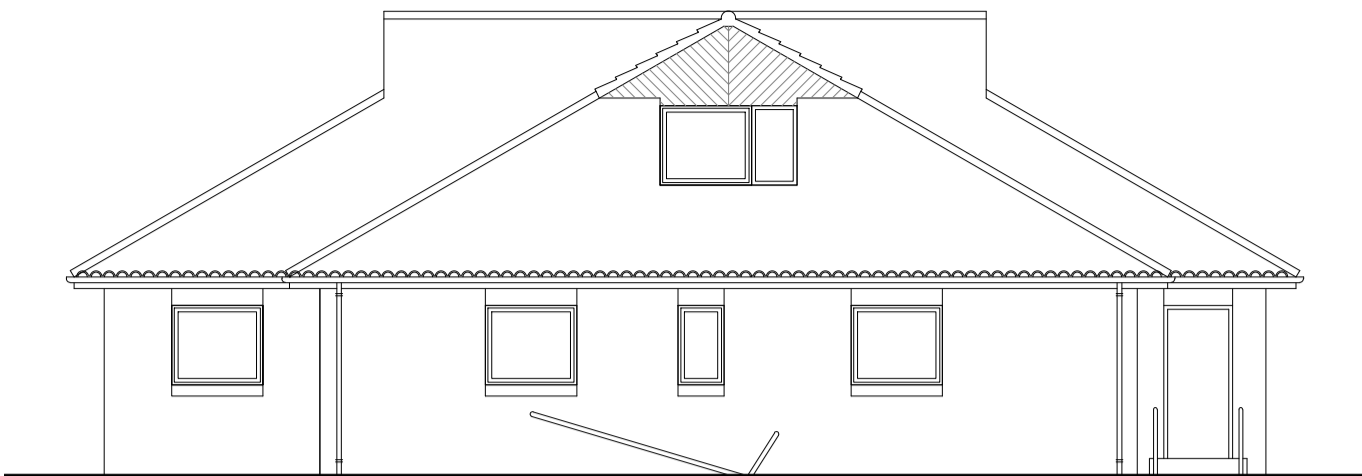



WEST ELEVATION

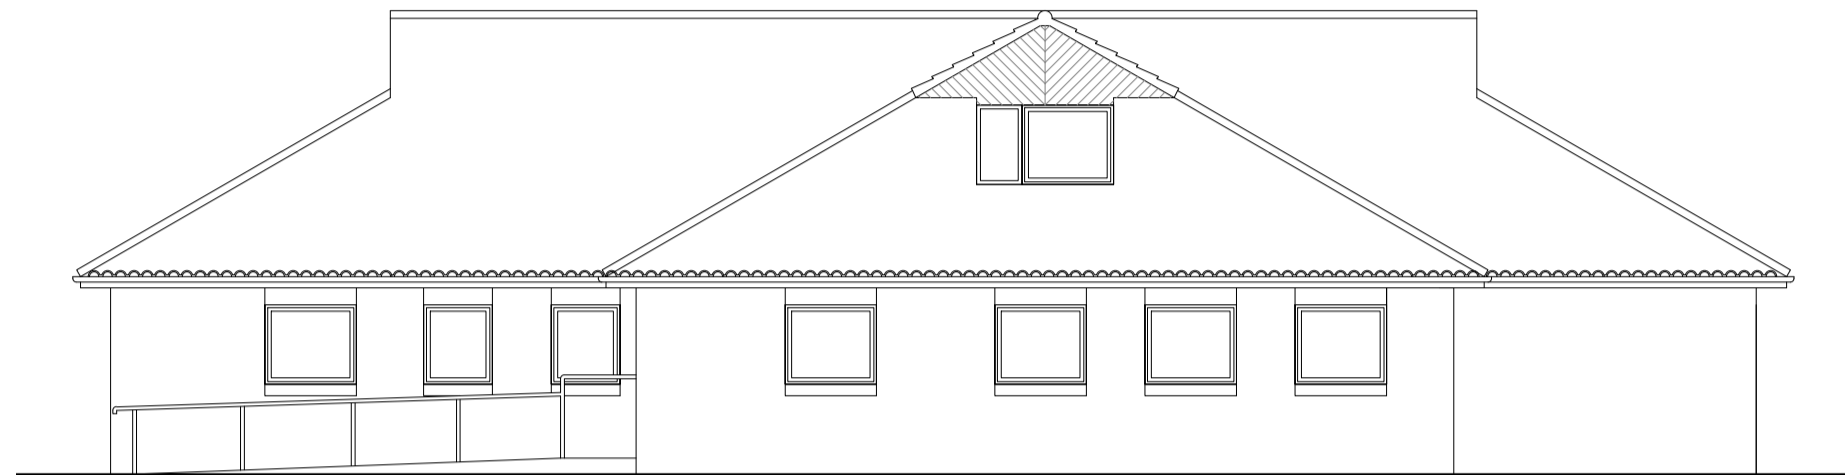

SOUTH ELEVATION

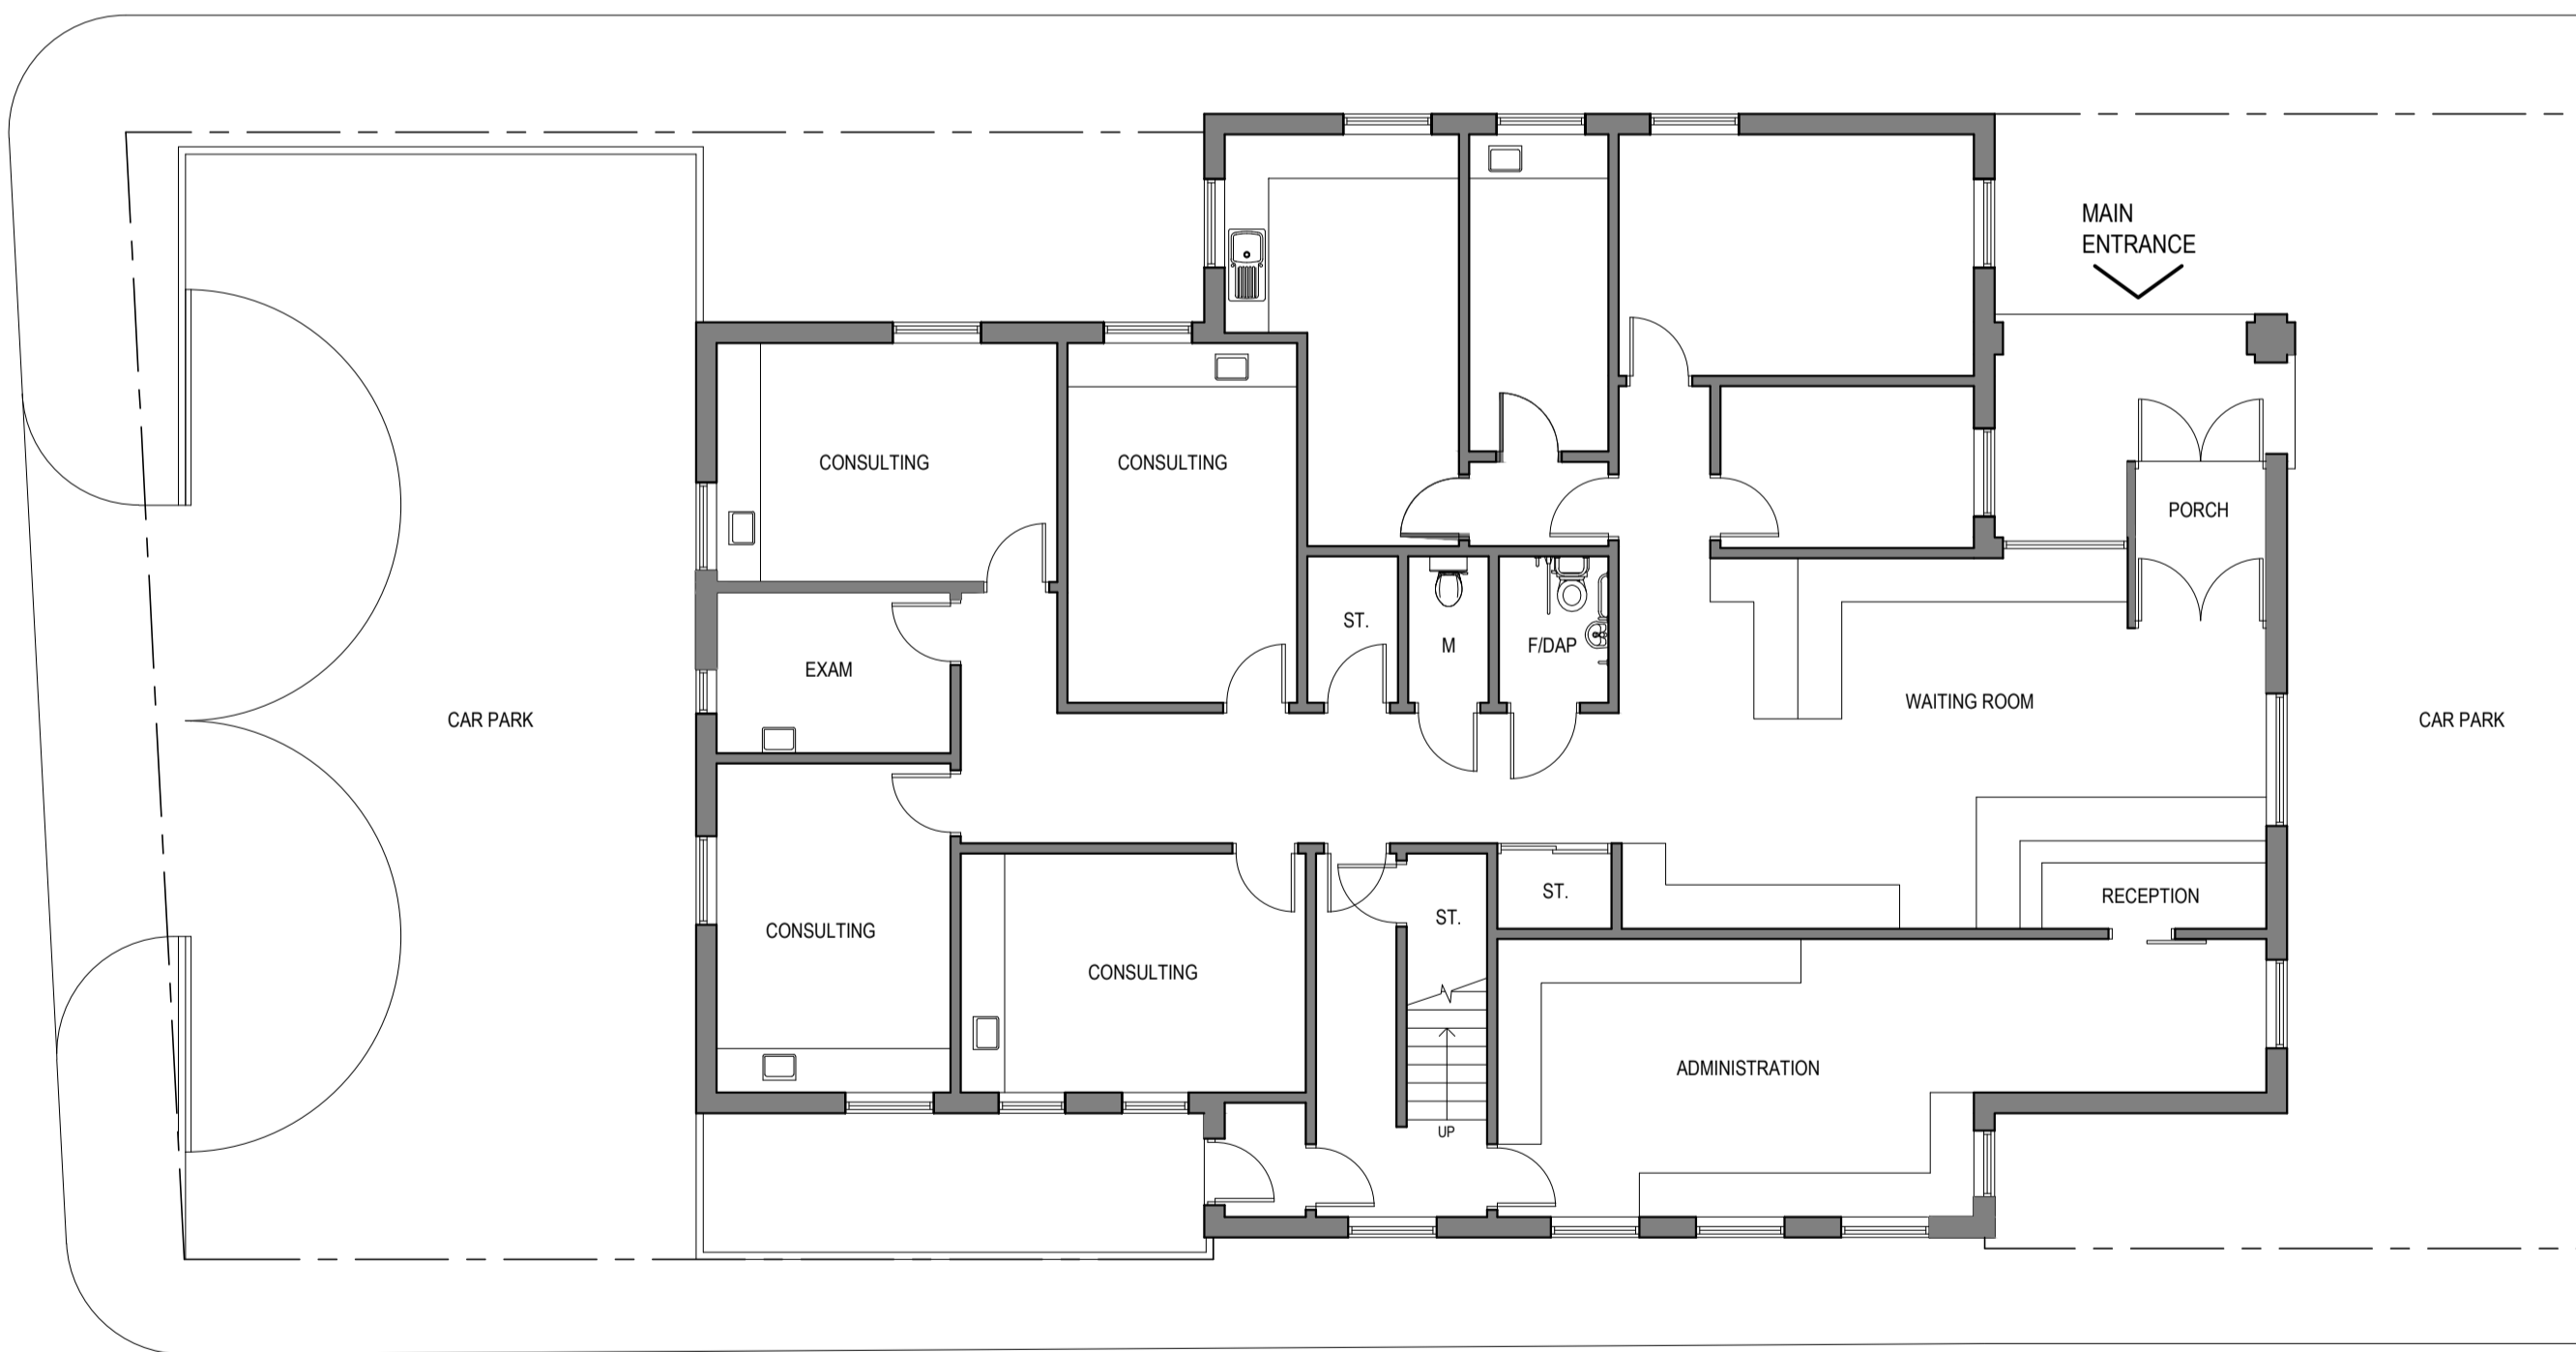

GROUND FLOOR PLAN

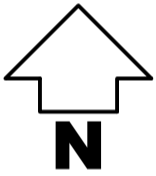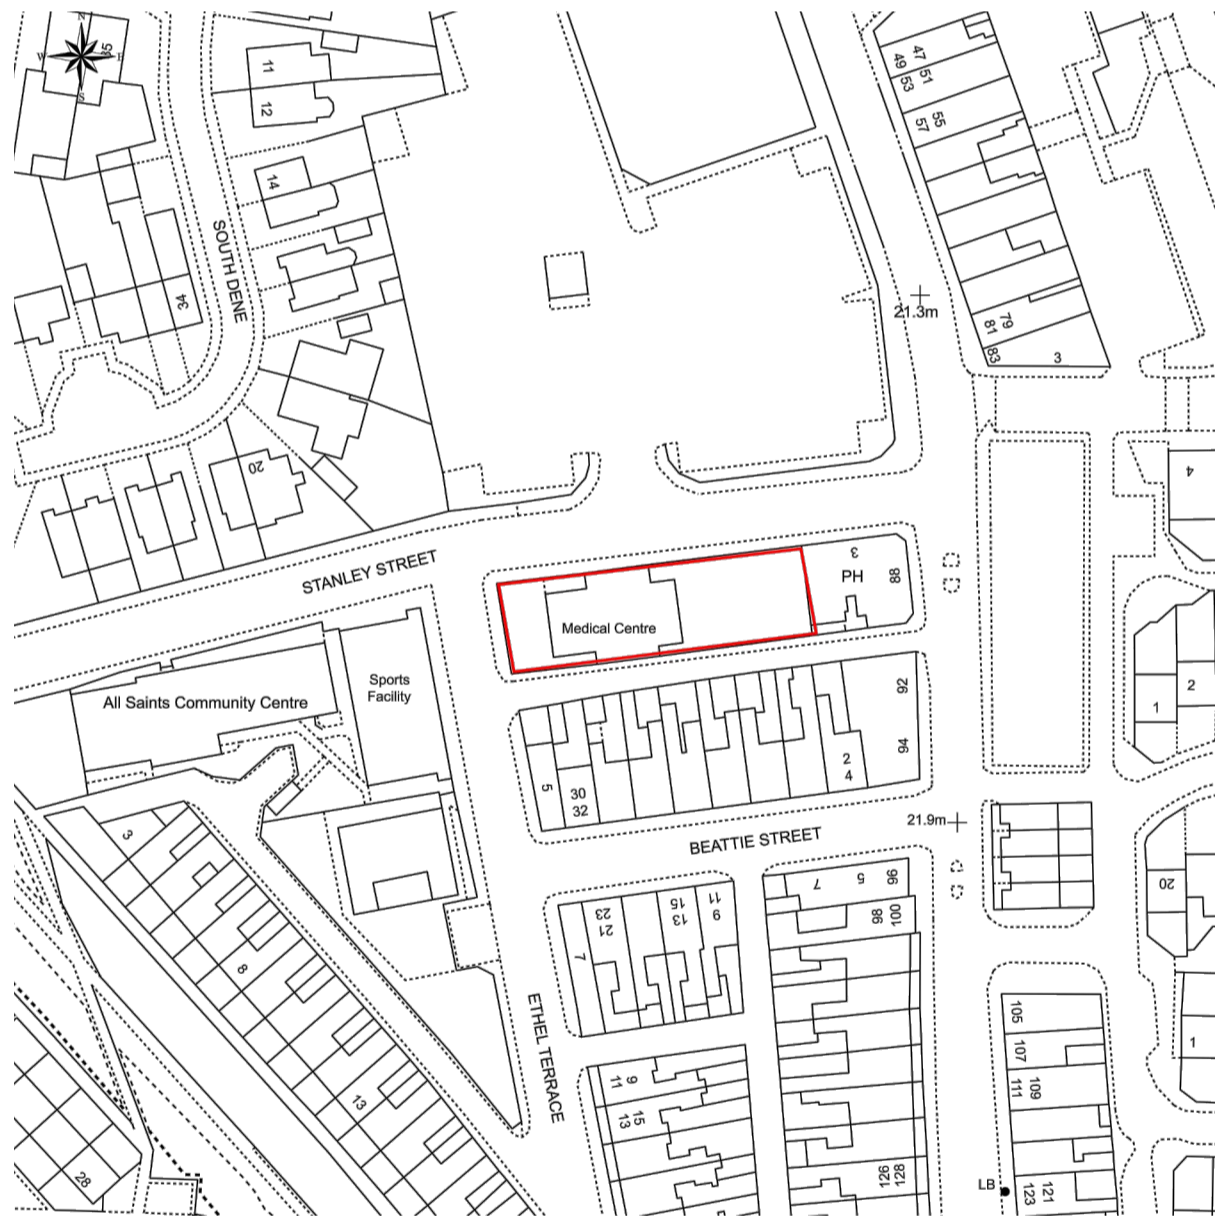

Contract: TALBOT MEDICAL CENTRE STANLEY STREET TYNE DOCK	No. 1923
Drawing: EXISTING LAYOUT	No. 1
Scale: 1:100 + 1:1250 @ A1, 1:200 + 1:2500 @ A3	Rev.
Date: 26.11.19	



The Old Brewery, Castle Eden, County Durham TS27 4SU  
T: 01642 700803 E: enq@beaumontbrownarchitects.co.uk