


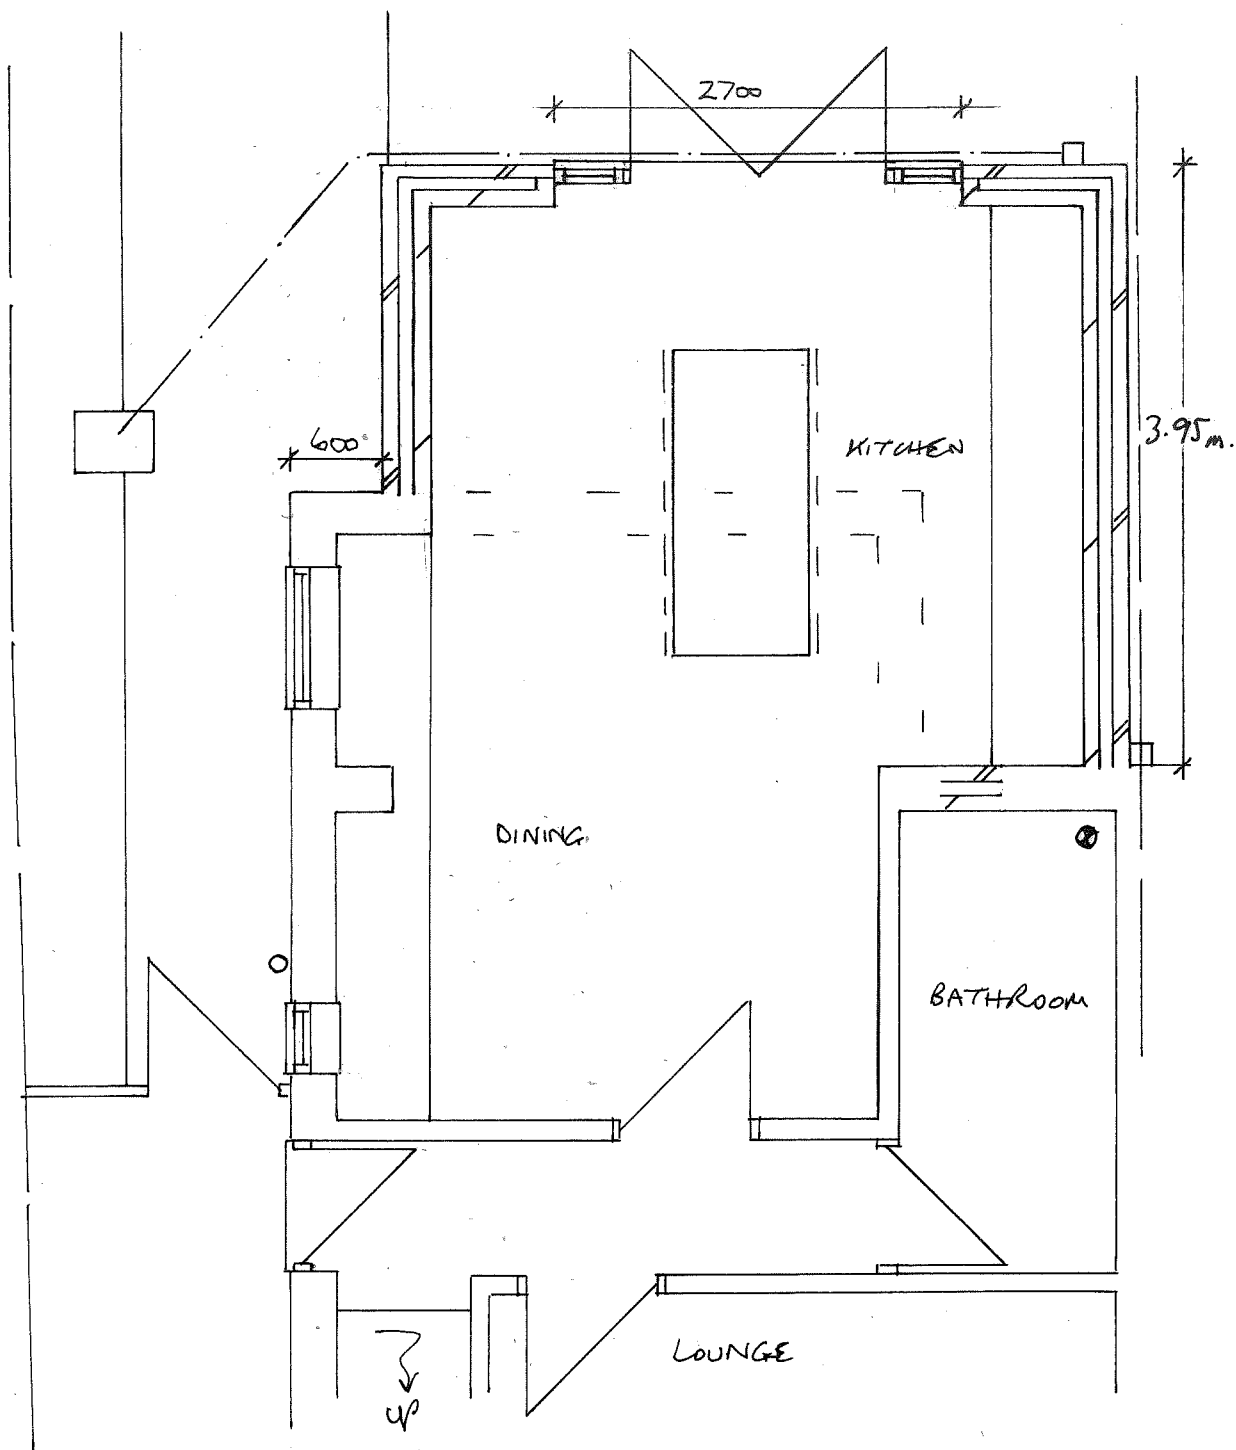

PROPOSED GROUND FLOOR PLAN 1:50

PROPOSED EXTENSION TO 15 CAULDWELL AVE., S. SHIELDS
FOR MR. BRIMBLE
DRG NO 1

