






Front Elevation

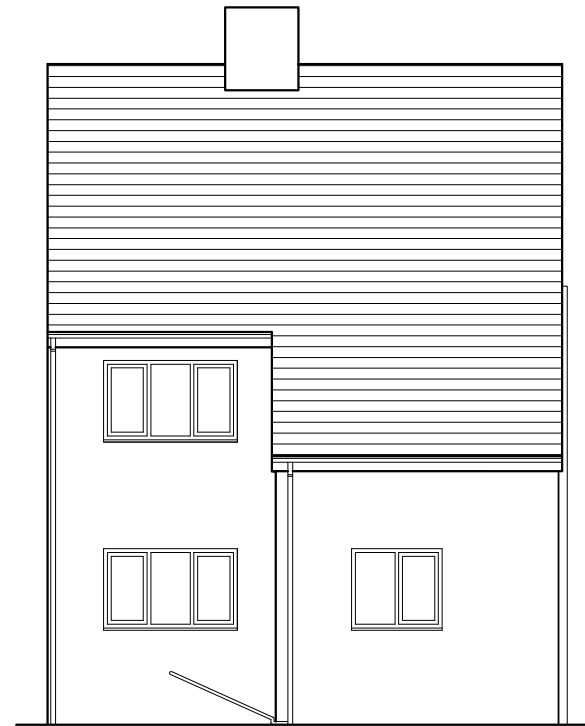

Rear Elevation

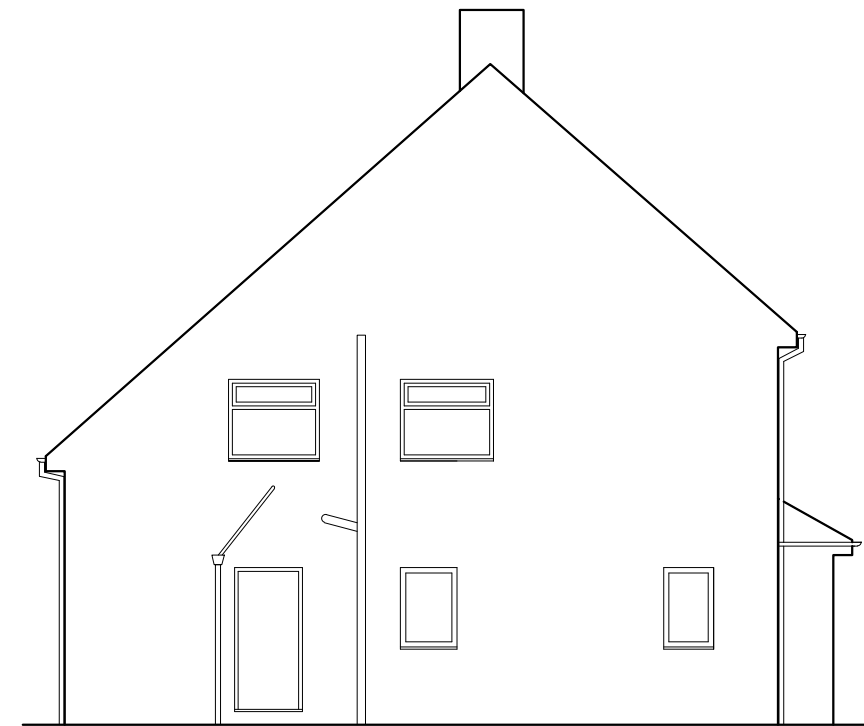

Side Elevation

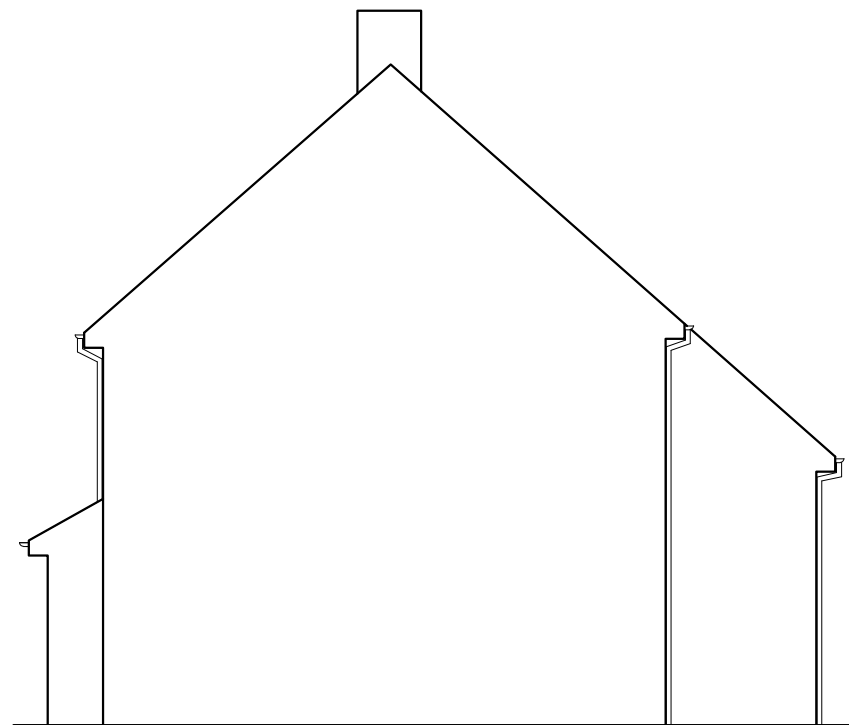

Side Elevation

REV. NO.	DATE							
		Unit 7 Shaw Building Deptford Terrace Sunderland Sean Curran M: 07961713623 T: 01642800280 E: INFO@BUILDINGDESIGNSOLUTIONS. W: WWW.BUILDINGDESIGNSOLUTIONS.		 				
		SCHEME: Loft Conversion andf rear Dormer		CLIENT: 17 Central Ave, Whitburn				
TITLE: Existing Elevations		DRAWING NO:	/001/20	DRAWN:	DATE: 07/20	SCALE: 1:100	CHECK:	STATUS:
FILE PATH: \\Current Schemes\Job No.								PAPER