






Front Elevation

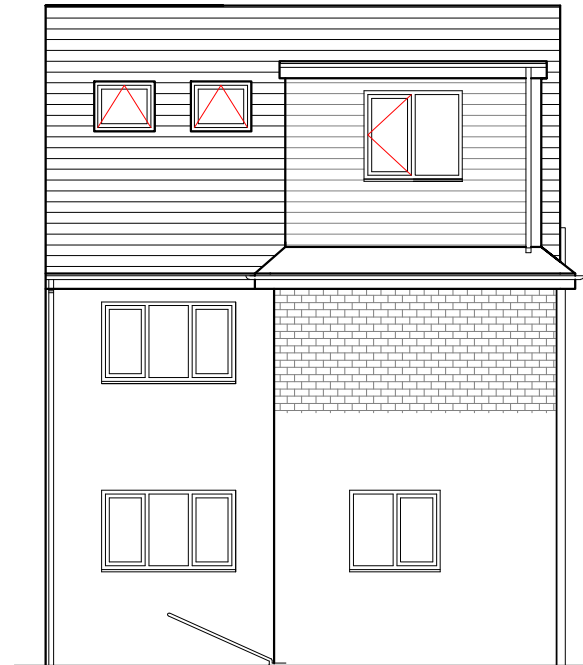

Rear Elevation

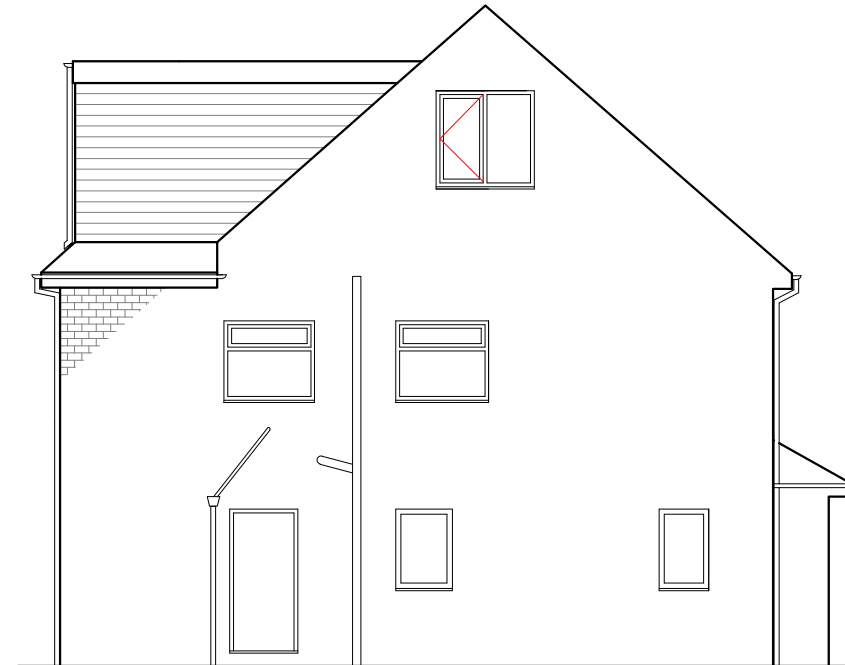

Side Elevation

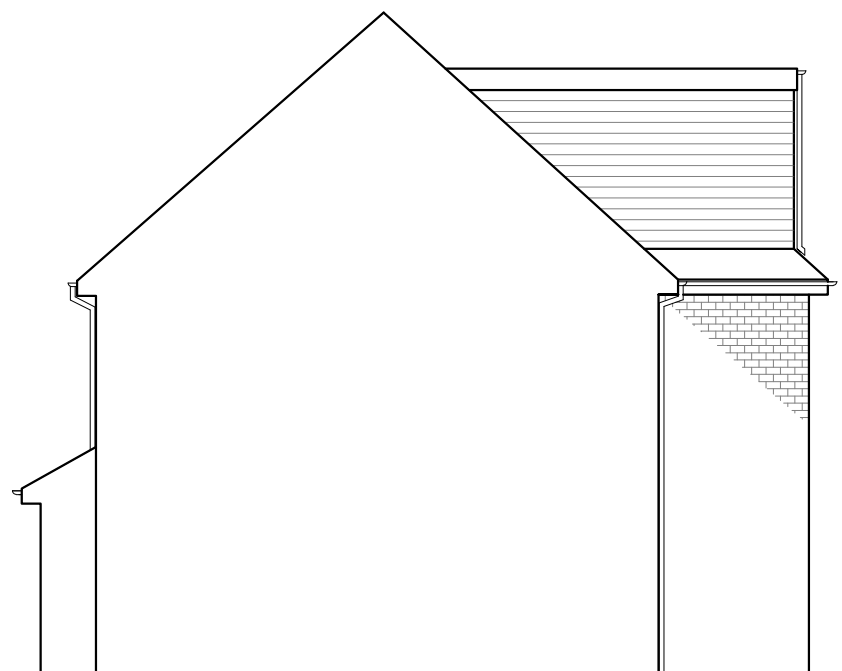

Side Elevation

REV. NO.	DATE				
		Unit 7 Shaw Building Deptford Terrace Sunderland Sean Curran M: 07961713623		 	
		T: 01642800280 E: INFO@BUILDINGDESIGNSOLUTIONS. W: WWW.BUILDINGDESIGNSOLUTIONS.			
SCHEME:		CLIENT:			
Proposed Dormer Loft Conversion		17 Central Ave, Whitburn			
TITLE:					
Proposed Elevations					
DRAWING NO:	/003/20	DRAWN:	DATE: 07/20	SCALE: 1:100	CHECK:
FILE PATH: \\Current Schemes\Job No.				STATUS: PAPER	